

STATE	PROJECT NO.	YEAR	SHEET NO.	TOTAL SHEETS
KANSAS	87 N-0519-01	2012	209	212

**MKEC**  
ENGINEERING  
CONSULTANTS, INC.  
411 N. WEBB ROAD  
WICHITA, K.S. 67206  
316-684-9600




# BROADWAY BRIDGE AT 34TH STREET SOUTH

**CROSS SECTIONS  
TOPEKA STREET  
STA. 14+34.65 TO  
STA. 16+00.00**  
SHEET TITLE  
PROJECT NUMBER 472-84830

DESIGN BY JRA  
DRAWN BY WNJ  
CHECKED BY JRA

ISSUED October 9, 2012  
REVISED

SHEET NO.  
209 of 212

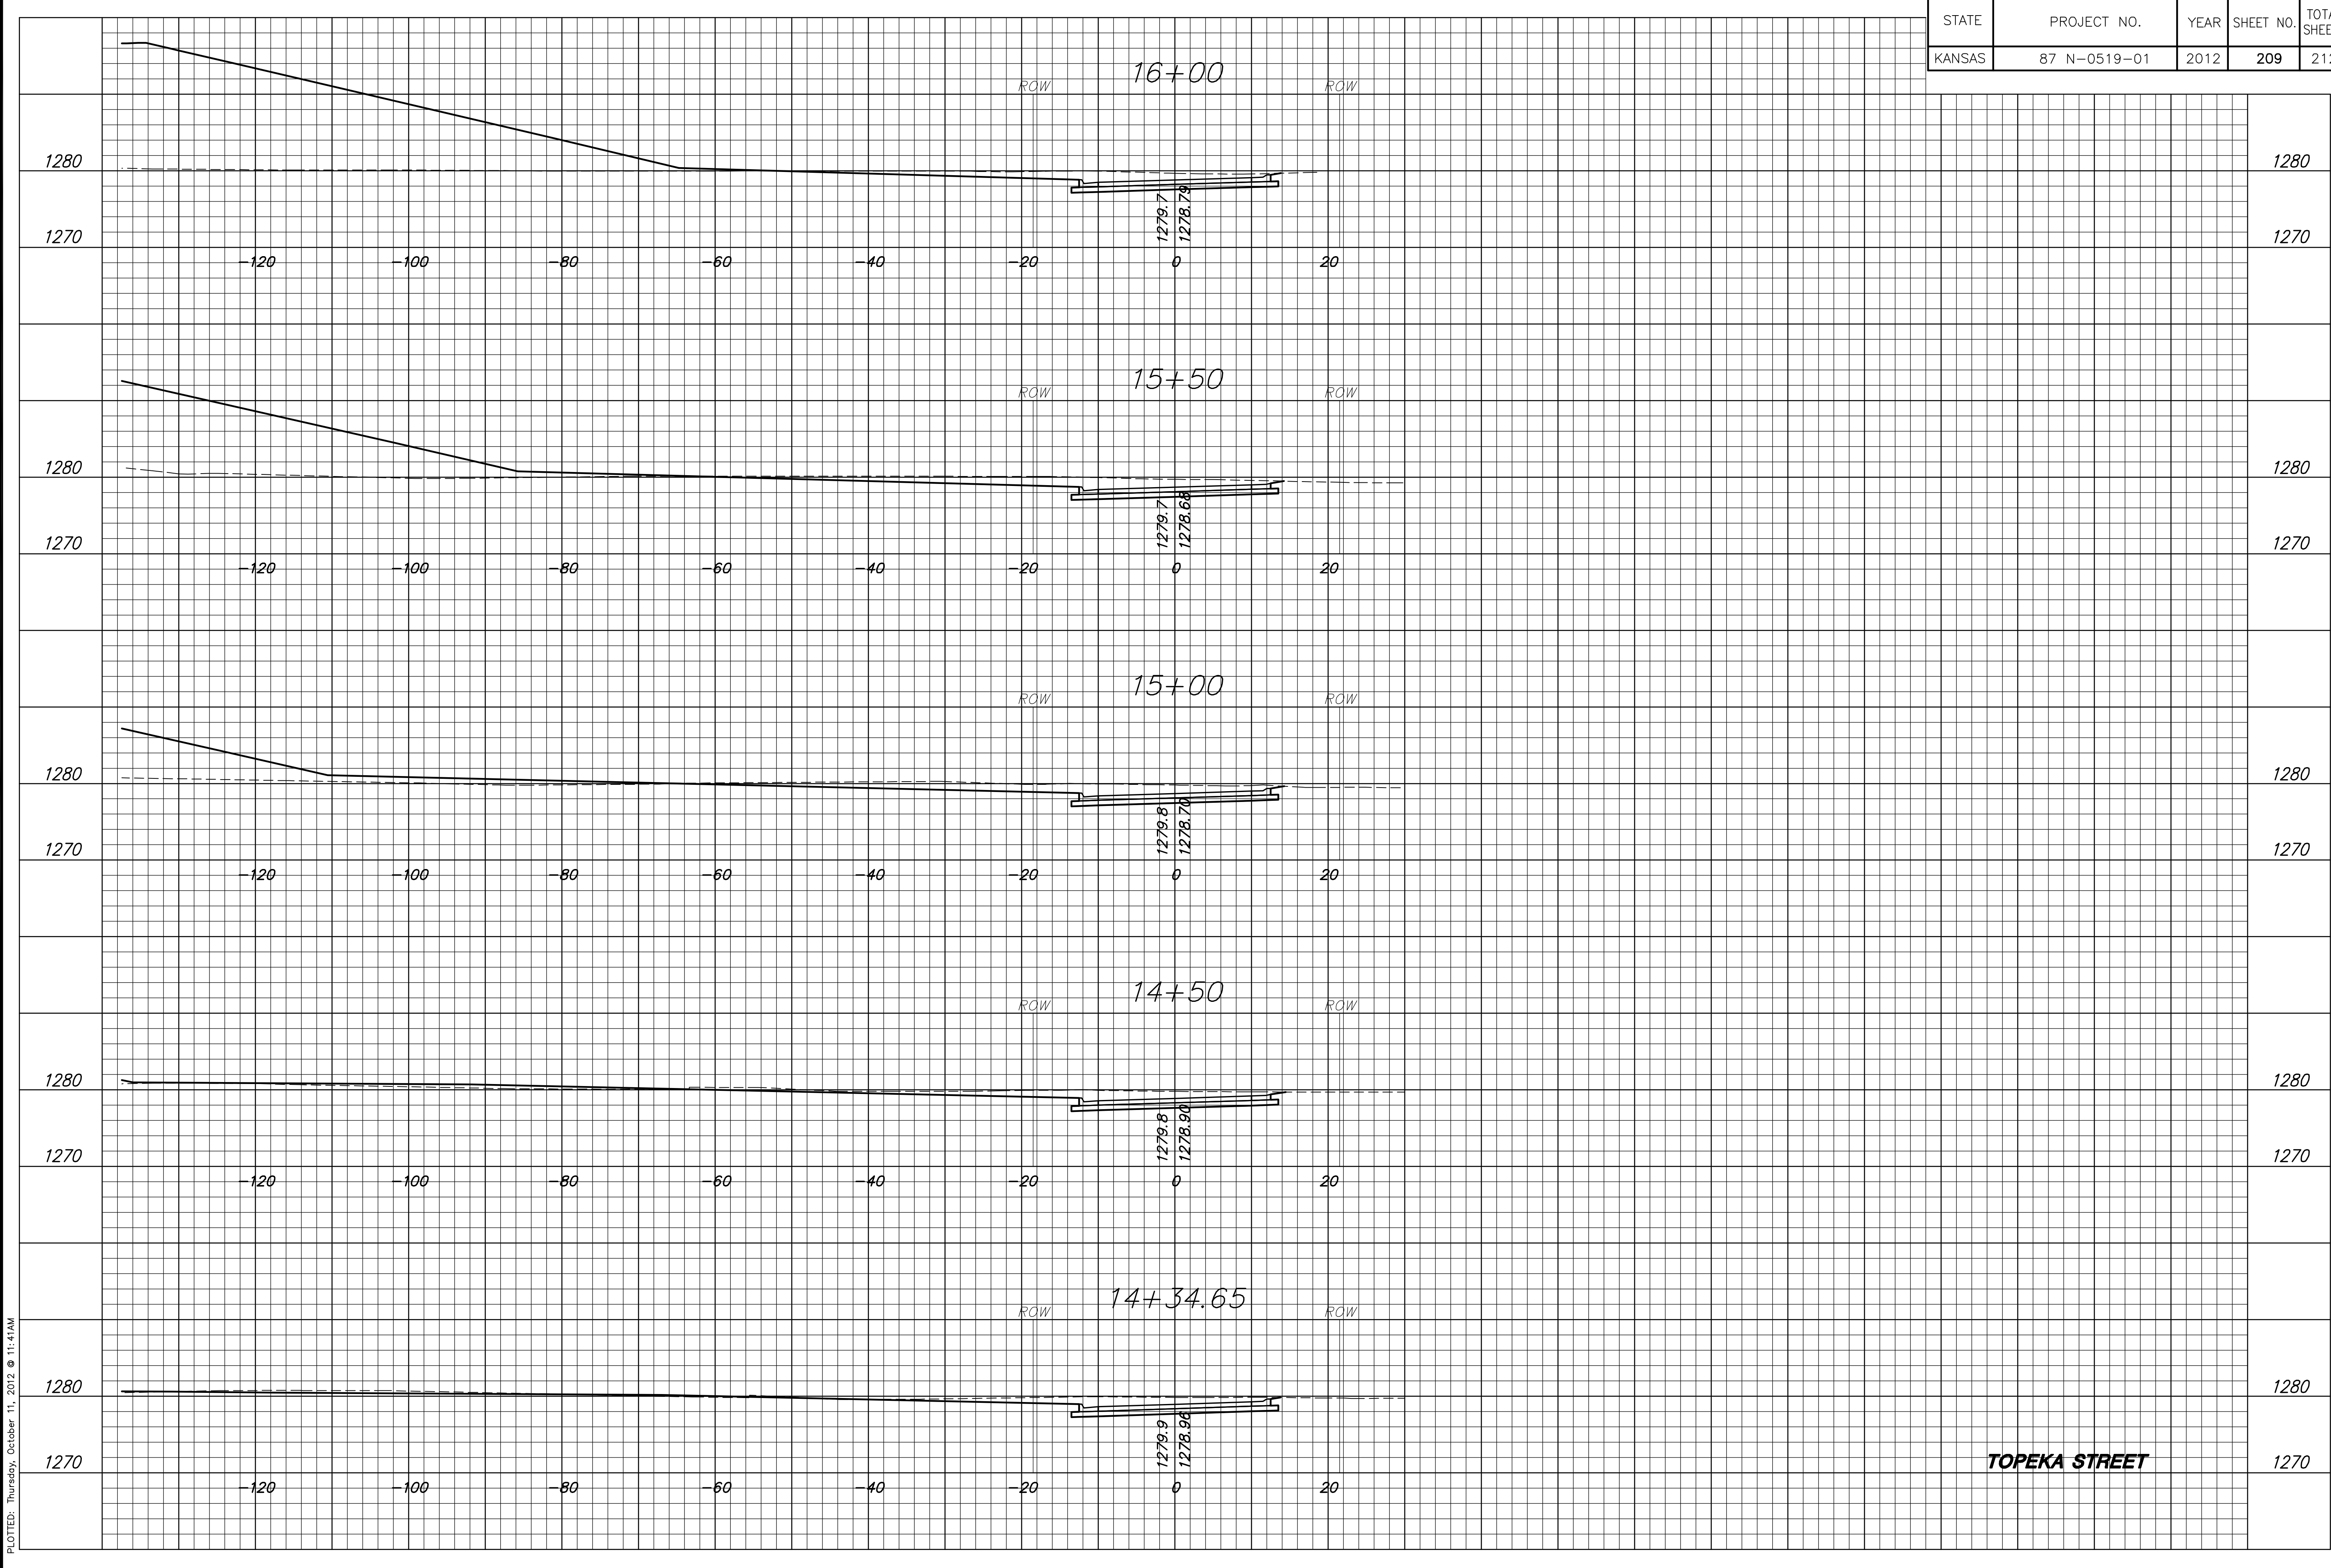

PLOTED: Thursday, October 11, 2012 @ 11:41AM

J:\Civil\09081\dwg\XSEC\09081XS42

**TOPEKA STREET**