

STATE	PROJECT NO.	YEAR	SHEET NO.	TOTAL SHEETS
KANSAS	87 N-0519-01	2012	211	212

MKEC
ENGINEERING
CONSULTANTS, INC.
411 N. WEBB ROAD
WICHITA, K.S. 67206
316-684-9600




BROADWAY BRIDGE AT 34TH STREET SOUTH

**CROSS SECTIONS
TOPEKA STREET
STA. 19+00.00 TO
STA. 20+50.00**
SHEET TITLE
PROJECT NUMBER 472-84830

DESIGN BY JRA
DRAWN BY WNJ
CHECKED BY JRA

ISSUED
October 9, 2012
REVISED

SHEET NO.
211 of 212

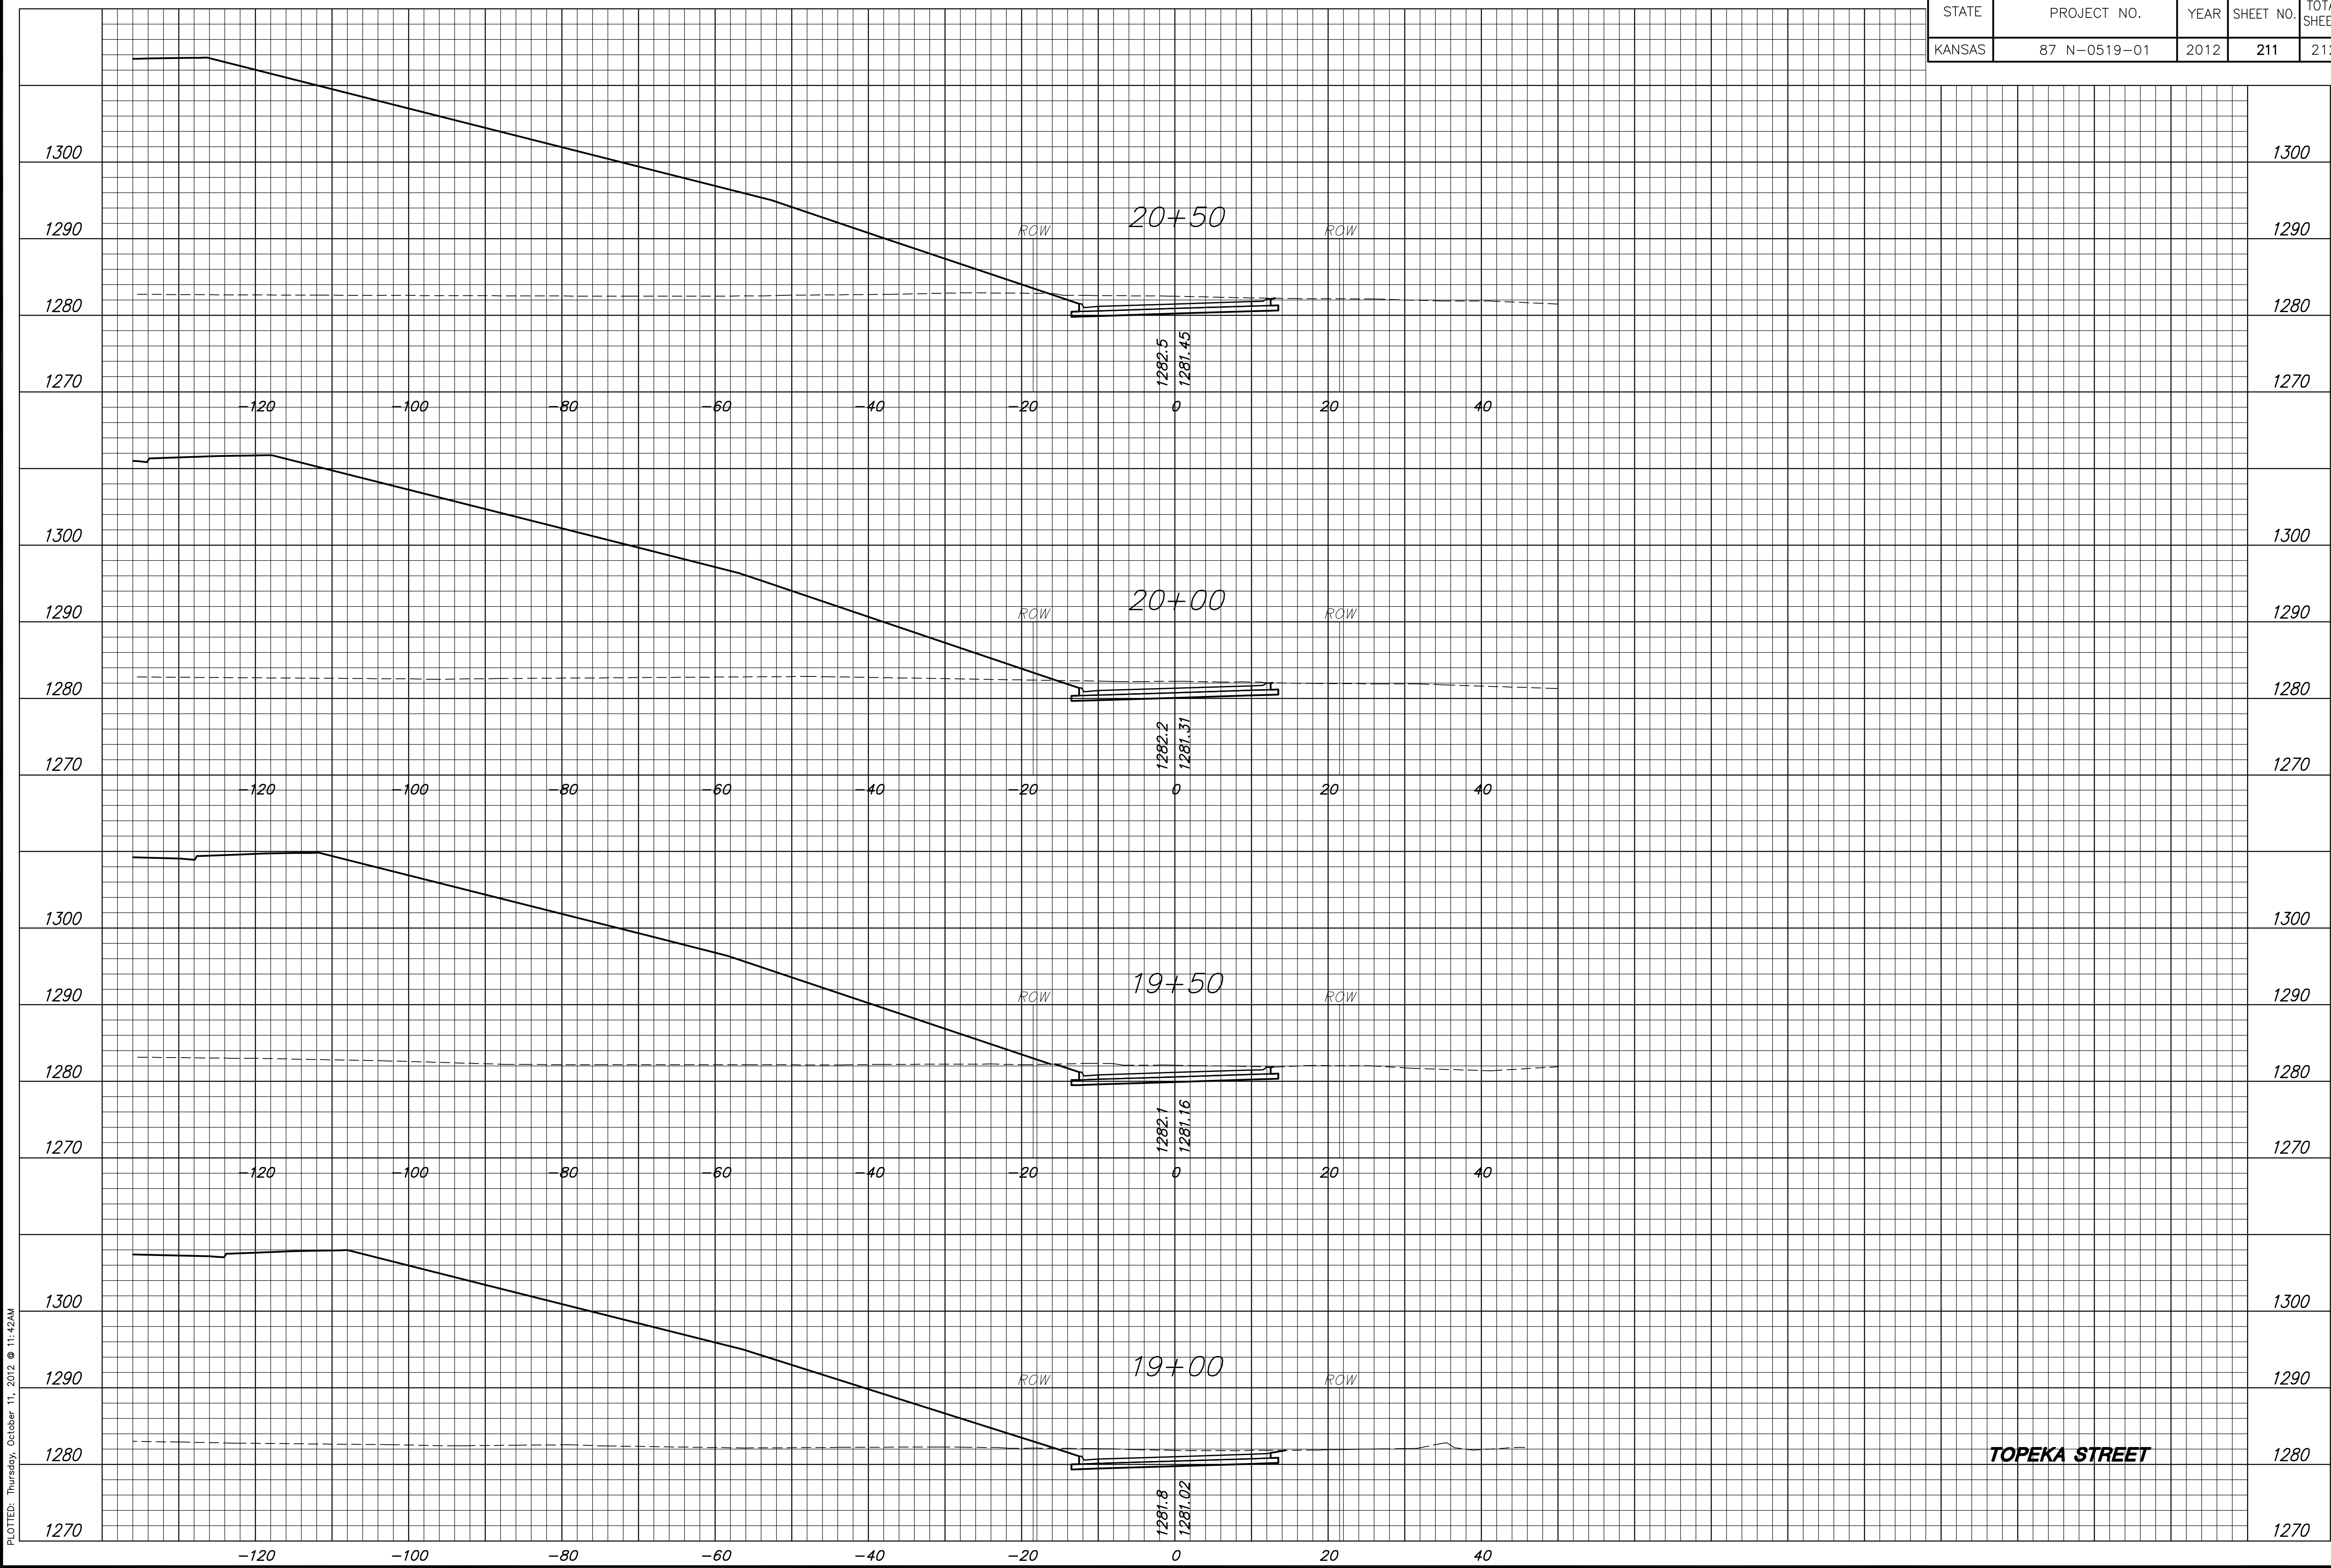

PLOTED: Thursday, October 11, 2012 @ 11:42AM
J:\Civil\09081\dwg\XSEC\09081XS44