



50' Conoco Pipeline Co. Easement (No Grading)

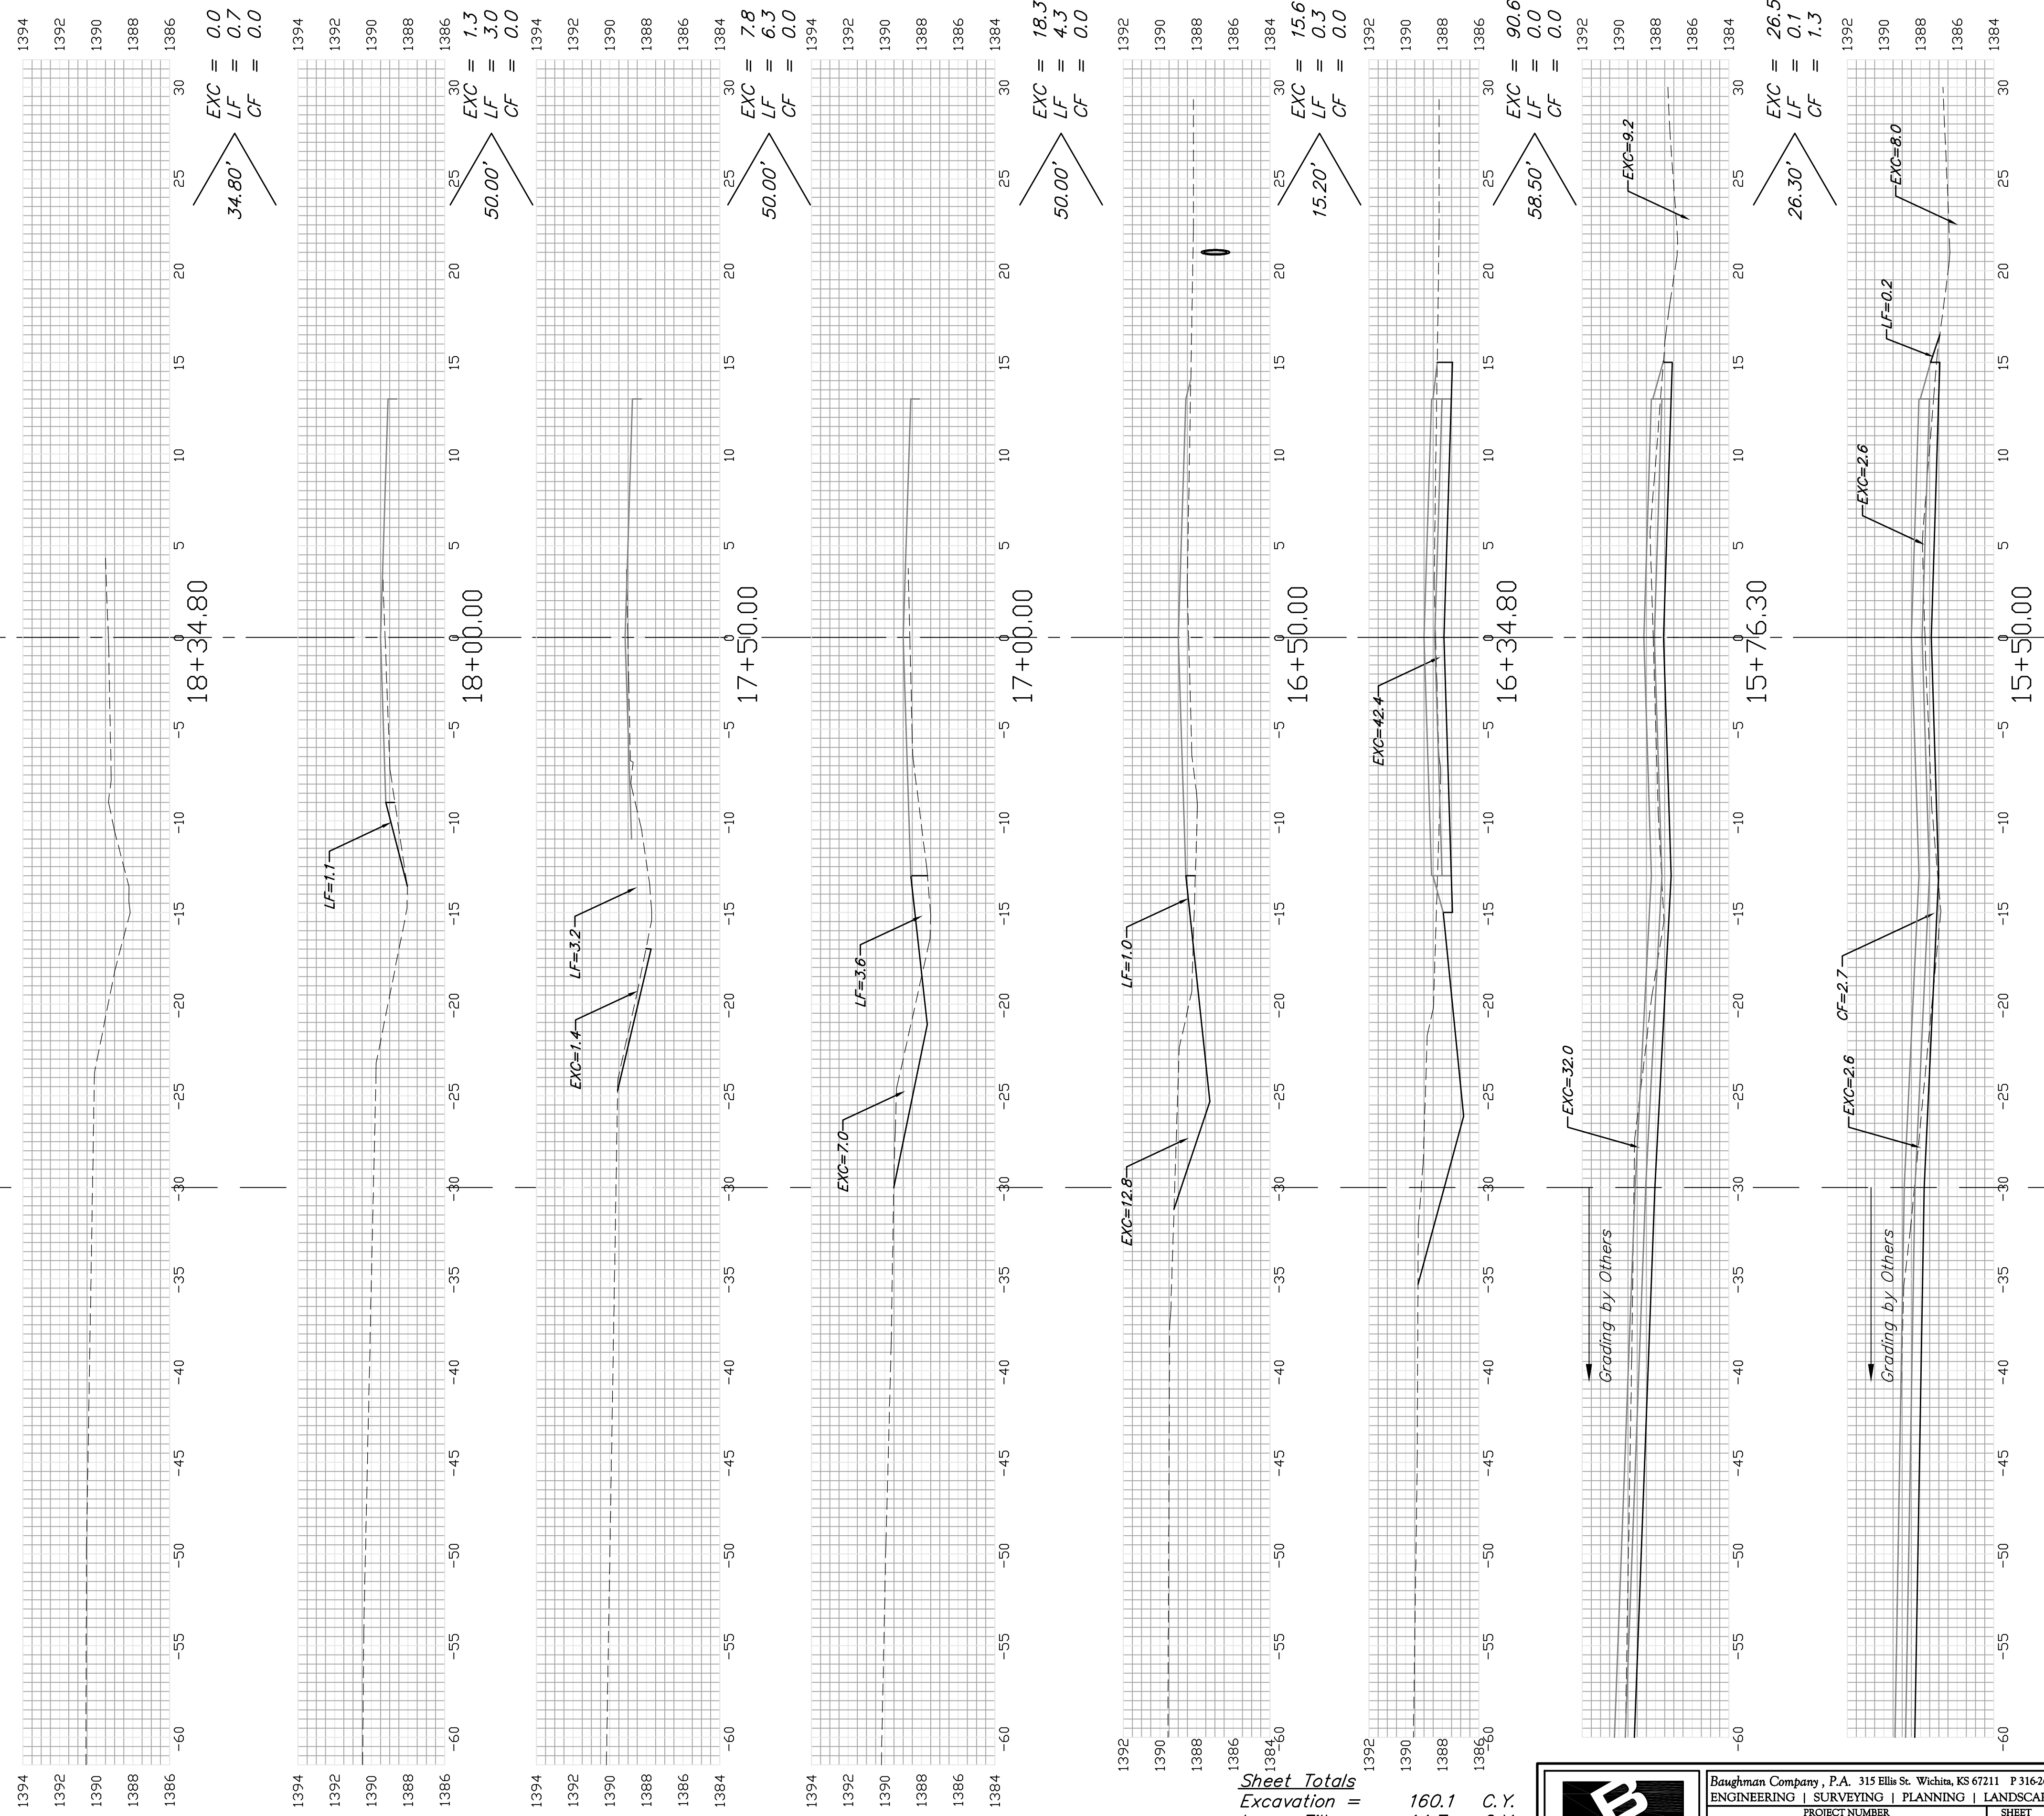

Sheet Totals
 Excavation = 160.1 C.Y.
 Loose Fill = 14.7 C.Y.
 Compacted Fill = 1.3 C.Y.

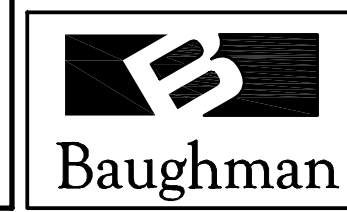

127TH ST. E.