



MH 5448-477
Replace Manhole Frame & Cover
1119 W. River Blvd.
Approx MH depth = 6.0 ft

MH 5448-474
Replace Manhole Frame & Cover
1047 W. River Blvd.
Approx MH depth = 7.6 ft

MH 5448-472
Replace Manhole Frame & Cover
1034 W. Riverside
Approx MH depth = 8.3

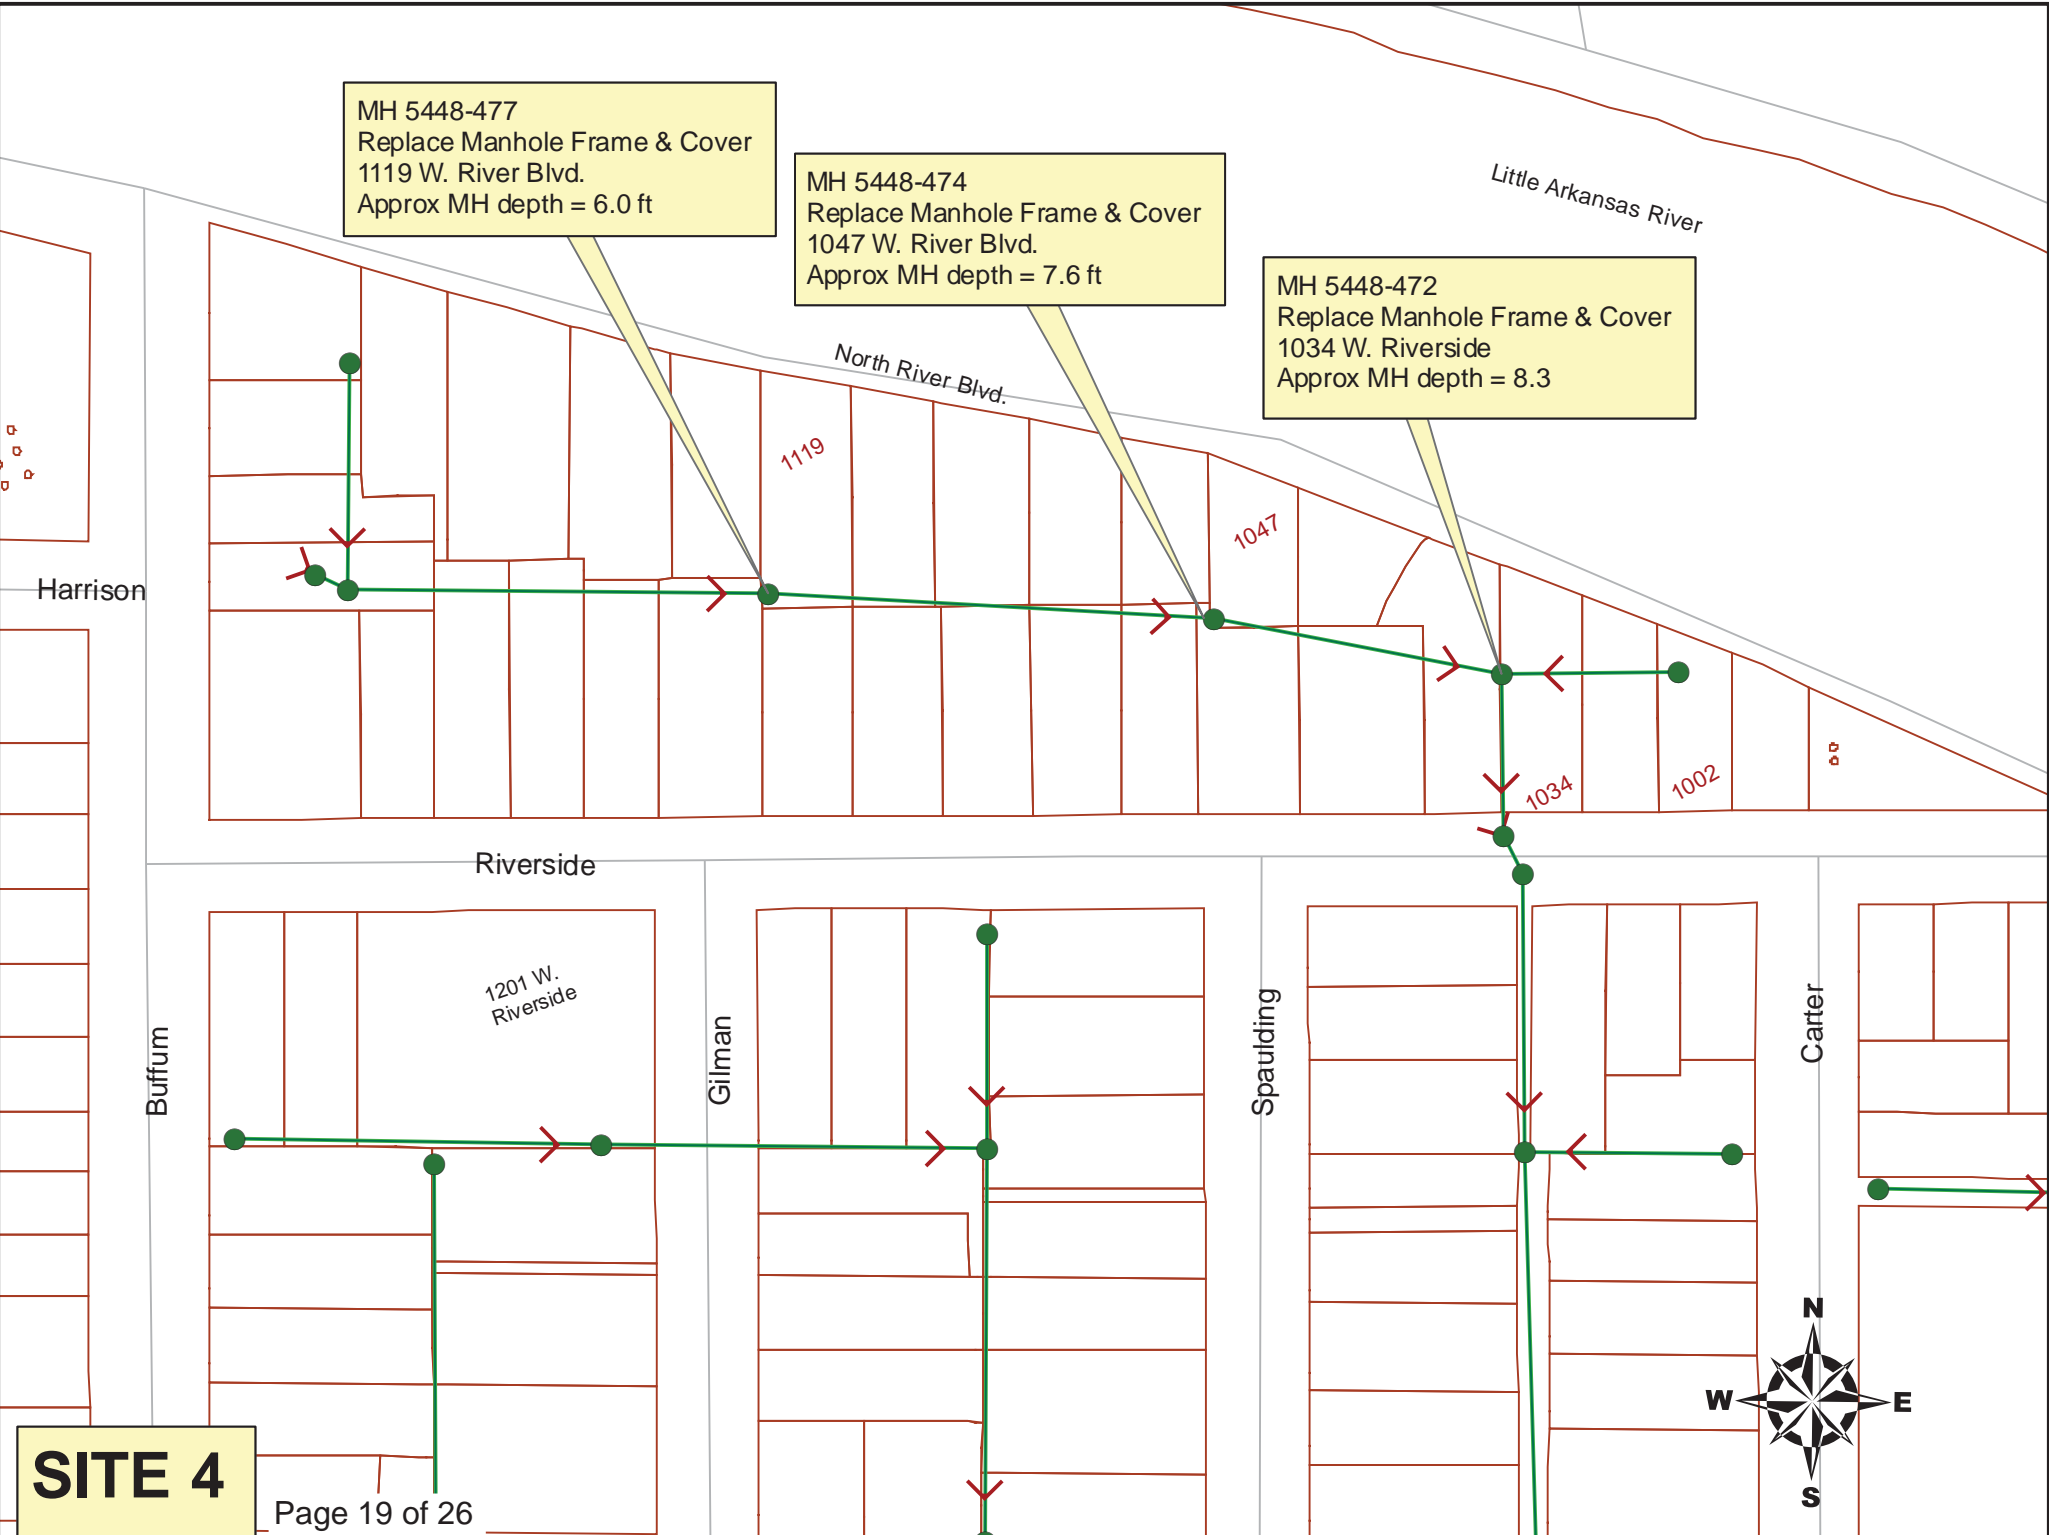

SITE 4

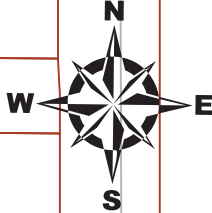

WOAK PARK

WRIVER BLVD

N BUFFUM AVE

1119

1047

1034

WRIVERSIDE AVE

N GILMAN AVE

N SPAULDING AVE

