

POINT NUMBER	NORTHING	EASTING	DESCRIPTION
2000	1687826.7945	1599604.7539	SEC COR
2001	1687874.6913	1602240.5972	SEC COR
2002	1690506.6391	1602192.0134	SEC COR
2003	1685231.0100	1602274.6300	SEC COR
2004	1690680.4910	1607442.5085	SEC COR
2005	1688038.3719	1607457.3052	SEC COR
2006	1688114.4011	1609976.0525	SEC COR
2021	1687903.0380	1604806.3990	BM
2022	1687958.7319	1604821.9639	MKEC DP
2023	1687903.4375	1605151.8115	BM
2024	1687972.5596	1605255.2414	MKEC DP
2025	1687886.9738	1605901.9348	BM
2026	1687960.3150	1605926.3350	MKEC DP
2027	1687917.5680	1606359.9020	BM
2028	1687979.8310	1606392.6210	PKN
2029	1687969.4439	1606798.9811	MKEC DP
2030	1687975.4970	1607392.9820	MKEC DP
2031	1687995.5040	1607497.5530	BM


POINT NUMBER	NORTHING	EASTING	DESCRIPTION
3068	1687908.0609	1604783.2357	PC
3069	1687878.0703	1604783.9891	RP
3070	1687878.8238	1604813.9797	PT
3071	1687858.8105	1604813.7033	PV EDGE
3072	1687859.5470	1604843.0186	PV EDGE
3073	1687879.5422	1604842.5741	PC
3074	1687880.3842	1604872.5624	RP
3075	1687910.3628	1604871.4321	PT
3076	1687912.6033	1604864.4991	HE-PI
3077	1687947.0508	1605844.5877	PC
3078	1687917.0721	1605845.7179	RP
3079	1687918.2023	1605875.6966	PT
3080	1687908.2082	1605876.0544	BC
3081	1687909.0472	1605898.2982	BC-ISLAND
3082	1687919.1706	1605897.9165	BC-ISLAND
3083	1687919.2464	1605900.6655	RP-ISLAND
3084	1687919.3223	1605903.4144	BC-ISLAND
3085	1687909.2544	1605903.7940	BC-ISLAND
3086	1687910.1959	1605928.7666	BC
3087	1687920.1888	1605928.3901	PC
3088	1687921.3190	1605958.3688	RP
3089	1687951.2977	1605957.2386	PT
3090	1687964.3639	1606303.8199	PR
3091	1687934.3851	1606304.9501	RP
3092	1687935.5153	1606334.9288	PT
3093	1687918.3978	1606335.4680	BC
3094	1687909.1221	1606338.2588	PV EDGE
3095	1687920.8395	1606356.4015	BC-ISLAND
3096	1687920.9663	1606359.8992	RP-ISLAND
3097	1687921.0602	1606363.3980	BC-ISLAND
3098	1687942.2652	1606362.7300	BC-ISLAND
3099	1687942.1550	1606359.2318	RP-ISLAND
3100	1687942.0448	1606355.7335	BC-ISLAND
3101	1687910.9617	1606387.0553	BC
3102	1687937.4360	1606385.8750	PC
3103	1687938.5662	1606415.8537	RP

POINT NUMBER	NORTHING	EASTING	DESCRIPTION
3104	1687968.5449	1606414.7235	PT
3105	1688005.1924	1607386.8058	PC
3106	1687955.2279	1607388.6895	RP
3107	1687955.8594	1607438.6855	PT
3108	1688115.9977	1607437.1695	PT
3109	1688116.2850	1607387.1704	RP
3110	1688066.3205	1607389.0540	PC
3111	1688046.0010	1606850.0750	PT
3112	1688075.9797	1606848.9448	RP
3113	1688074.8495	1606818.9661	PC
3114	1688090.8382	1606818.3643	BC
3115	1688090.1704	1606800.7819	PV EDGE
3116	1688074.0885	1606798.7804	BC-ISLAND
3117	1688069.2353	1606798.9312	BC-ISLAND
3118	1688069.1218	1606794.9328	RP-ISLAND
3119	1688068.9869	1606790.9350	BC-ISLAND
3120	1688073.7871	1606790.7859	BC-ISLAND
3121	1688089.6905	1606787.7905	PV EDGE
3122	1688088.7586	1606763.2022	BC
3123	1688072.7699	1606763.8050	PT
3124	1688071.6397	1606733.8263	RP
3125	1688041.6610	1606734.9565	PC
3126	1688014.4450	1606013.0447	PT
3127	1688044.4237	1606011.9145	RP
3128	1688041.1033	1605982.0988	PC
3129	1688054.8861	1605978.9970	PV EDGE
3130	1688053.3633	1605954.9188	PV EDGE
3131	1688040.0003	1605952.8403	PT
3132	1688041.0663	1605922.8593	RP
3133	1688011.0876	1605923.9895	PC
3134	1687971.0756	1604862.6624	BC

POINT NUMBER	NORTHING	EASTING	DESCRIPTION
4000	1687861.7648	1601529.2314	BASELINE
4001	1687874.6913	1602240.5972	BASELINE
4002	1687899.6361	1603233.4950	BRIDGE APPROACH
4003	1687906.3556	1603500.9605	BRIDGE APPROACH
4004	1687916.1559	1603891.0484	INTERSECTION
4005	1687939.6639	1604826.7574	INTERSECTION
4006	1687940.5900	1604863.6200	BASELINE
4007	1687979.6526	1605899.7641	INTERSECTION
4008	1687982.2879	1605969.6661	INTERSECTION
4009	1688013.3527	1606793.6648	INTERSECTION
4010	1688037.7350	1607440.4104	BASELINE
4011	1687156.8504	1602249.8382	BASELINE
4012	1687929.9319	1602239.5775	BRIDGE APPROACH
4013	1688153.4178	1602235.4521	BRIDGE APPROACH
4014	1688653.3326	1602226.2241	BASELINE
4015	1687996.9327	1606358.1227	INTERSECTION
4016	1687800.2317	1603893.9608	PC BASELINE
4017	1687797.0923	1603769.0002	RP BASELINE
4018	1687708.1383	1603856.8193	PT BASELINE
4019	1687683.9549	1603832.3234	BASELINE
4020	1687590.2679	1602244.2587	INTERSECTION

POINT NUMBER	NORTHING	EASTING	DESCRIPTION
6000	1687918.1116	1601327.6403	PROP RW
6001	1687926.9595	1601814.5600	PROP RW
6002	1687943.7738	1601914.2666	PROP RW
6003	1687947.8617	1602139.2295	PROP RW
6004	1687973.3116	1602163.7640	PROP RW
6005	1688198.2733	1602159.6113	PROP RW
6006	1688298.5288	1602172.7633	PROP RW
6007	1688578.4894	1602167.5954	PROP RW
6008	1688579.1370	1602202.5894	PROP RW
6009	1687799.6911	1601415.6543	PROP RW
6010	1687806.9797	1601816.7580	PROP RW
6011	1687793.7990	1601917.0150	PROP RW
6012	1687797.8796	1602141.5781	PROP RW
6013	1687773.3359	1602166.8958	PROP RW
6014	1687656.8992	1602168.3947	PROP RW
6015	1687506.9116	1602170.3255	PROP RW
6016	1687776.5777	1602316.8665	PROP RW
6017	1687797.0780	1602336.6023	PROP RW
6018	1687805.1763	1602658.9457	PROP RW
6019	1687825.1762	1602658.6893	PROP RW
6020	1687834.7476	1603039.6677	PROP RW
6021	1687836.0033	1603089.6520	PROP RW
6022	1687854.9191	1603842.5707	PROP RW
6023	1687789.0219	1603844.2262	PROP RW
6024	1688579.9898	1602252.5822	PROP RW
6025	1688580.6358	1602287.5762	PROP RW
6026	1688301.1353	1602292.7356	PROP RW
6027	1688201.5268	1602309.5768	PROP RW
6028	1687976.5602	1602313.7296	PROP RW
6029	1687966.8128	1602323.9112	PROP RW
6030	1687997.6307	1603550.5825	PROP RW
6031	1688005.7235	1603872.7051	PROP RW
6032	1687965.7361	1603873.7097	PROP RW
6033	1687990.5964	1604862.8464	PROP RW
6034	1688013.0502	1605458.4406	PROP RW

**MKEC**  
ENGINEERING  
CONSULTANTS, INC.  
411 N. WEBB ROAD  
WICHITA, K.S. 67206  
316-684-9600

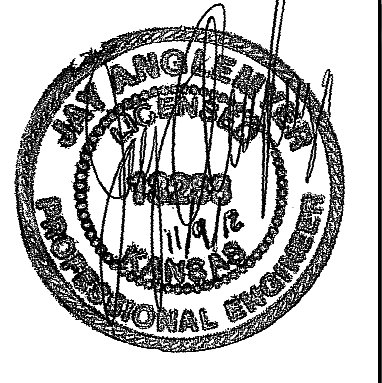

**CENTRAL AVENUE  
IMPROVEMENTS FROM  
135TH ST. W. TO 119TH ST. W.**

**PAVING  
BUBBLE MAP**  
SHEET TITLE  
472-84017  
PROJECT NUMBER

JRA  
DESIGN BY  
DPG  
DRAWN BY  
JRA  
CHECKED BY

ISSUED  
November 9, 2012  
REVISED

SHEET NO.  
21 of 220

PLOTTED: Wednesday, November 14, 2012 @ 01:44PM

J:\Civil\04238\Draws\Control-bubble\04238-bubble-Prop2.dwg