


STATE	PROJECT NO.	YEAR	SHEET NO.	SHEETS
KANSAS	87 N-0351-01	2012	27	220

**MKEC**  
ENGINEERING  
CONSULTANTS, INC.

411 N. WEBB ROAD  
WICHITA, KS. 67206  
316-684-9600

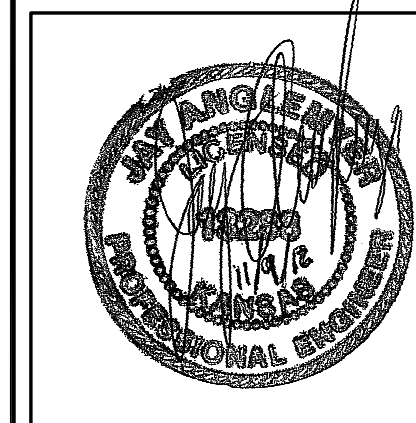

**CENTRAL AVENUE  
IMPROVEMENTS FROM  
135TH ST. W. TO 119TH ST. W.**


**STORM  
SEWER  
LINE 5**

SHEET TITLE  
472-84017  
PROJECT NUMBER

DESIGN BY: JRA  
DRAWN BY: WNU  
CHECKED BY: JRA

ISSUED  
November 9, 2012  
REVISED

SHEET NO.  
27 of 220

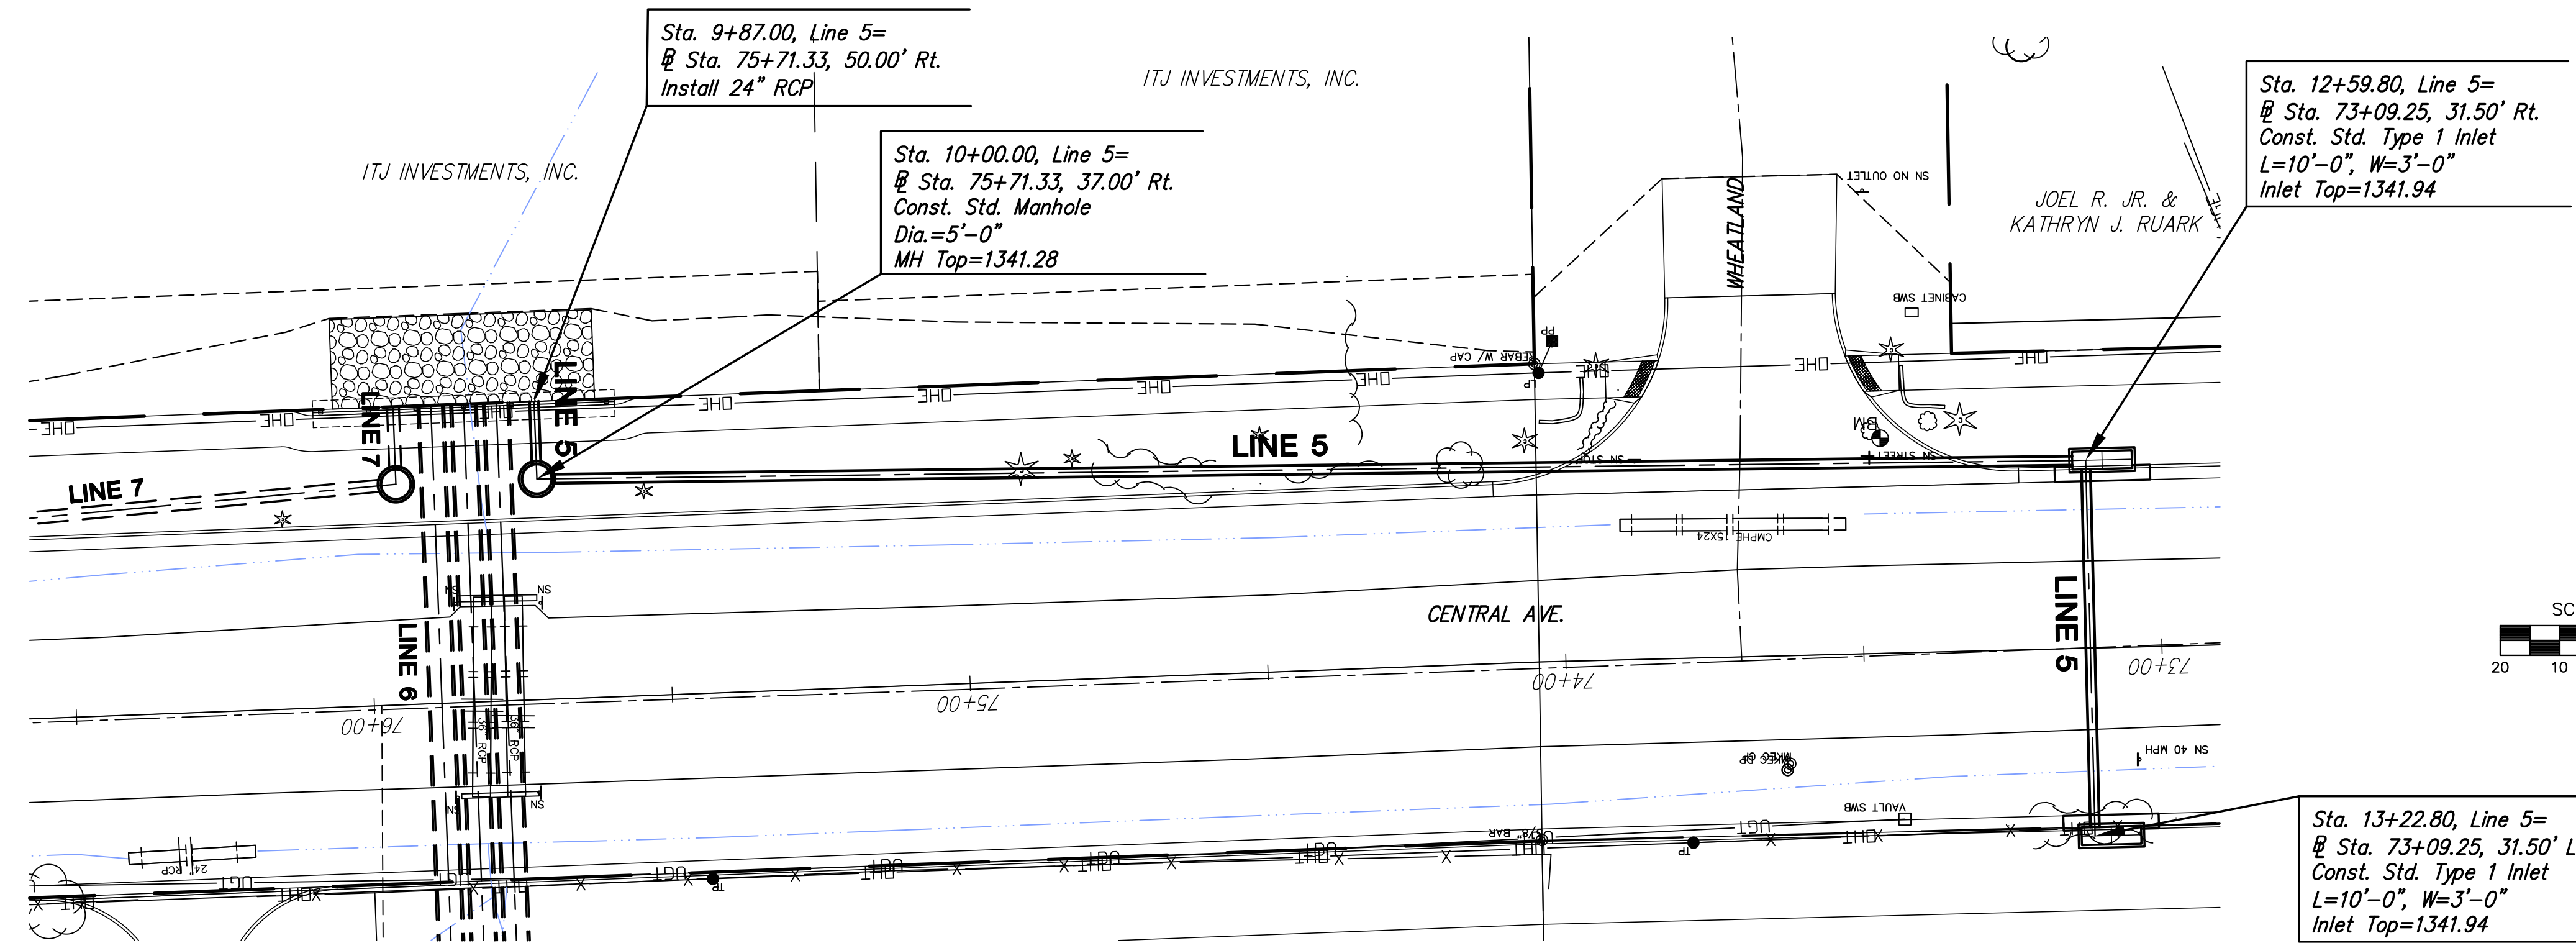


MARK A. HEINZ &  
MARY L. SMITH

LESLIE J &  
VENESSA I. ALBERT

**PLAN LINE 5**

**PROFILE LINE 5**

SCALE: HORIZ. 1"=20'  
SCALE: VERT. 1"=5'

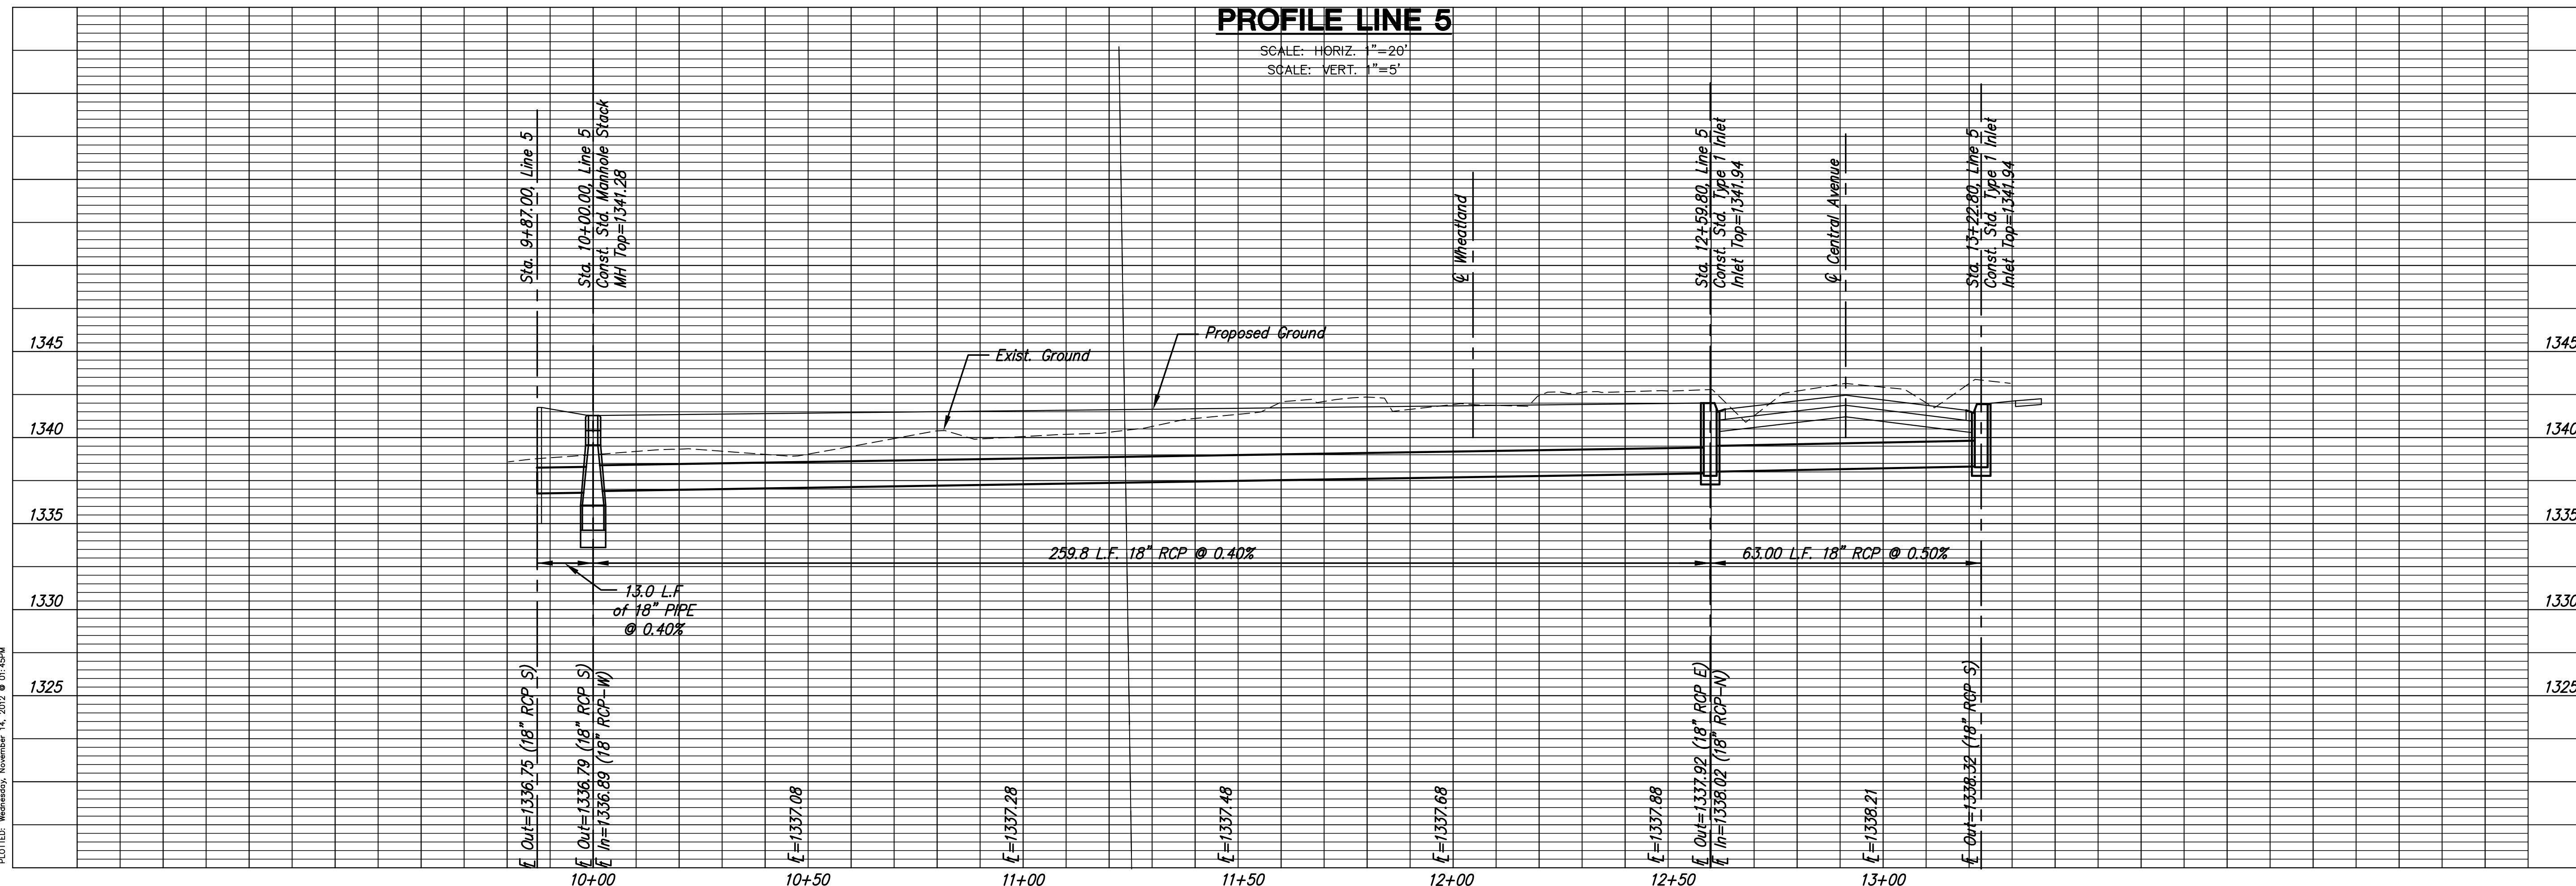

PLotted: Wednesday, November 14, 2012 @ 01:45PM

J:\Civil\04238.dwg SWS\04238\_SWS D-03.dwg