


Saved 11-13-2012 5:18:19 PM by GUANOO  
 Plot Scale 1:1 11-14-2012 2:02:59 PM by DEREK UTLEY  
 J:\Civ\04238\04238\Details\04238 INLET BEAM

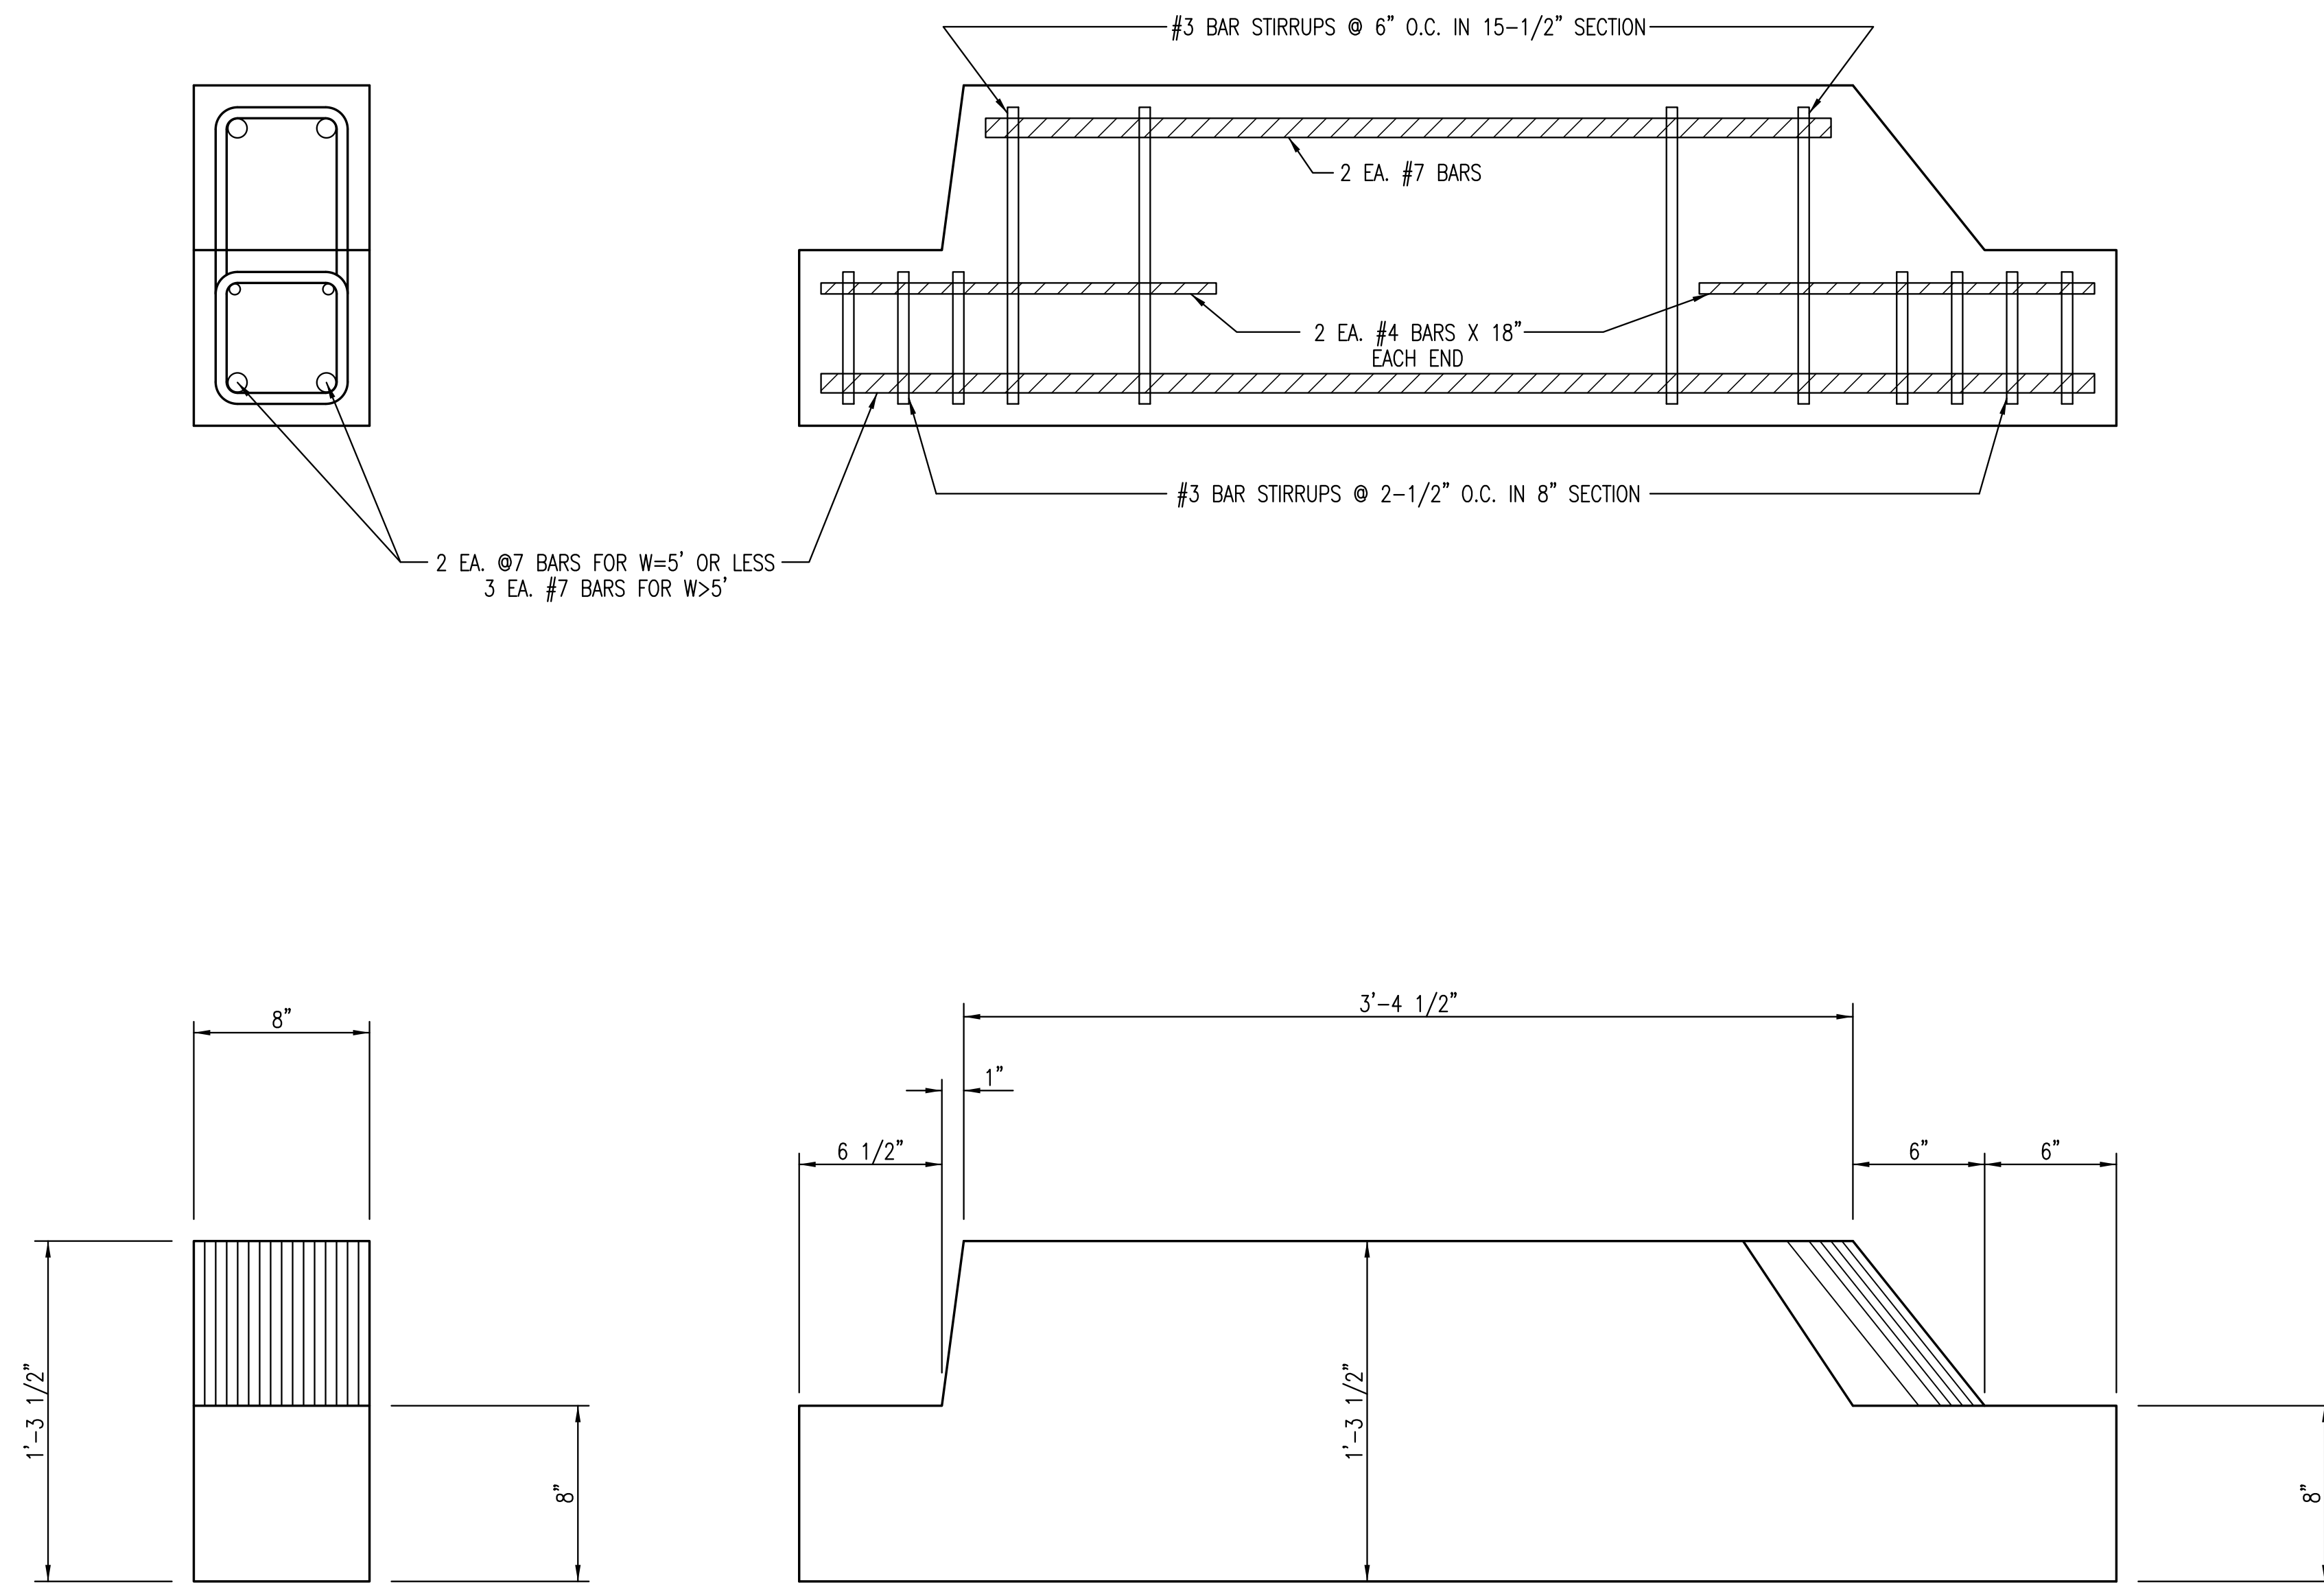

<b>INLET BEAM</b>			
CITY ENGINEER <b>GARY L. JANZEN, P.E.</b>			
PROJECT NUMBER 472-84830	OCA NUMBER _____	DATE 05/2012	
CITY ENGINEER'S OFFICE CITY HALL - SEVENTH FLOOR 455 NORTH MAIN STREET WICHITA, KANSAS 67202-1620 (316) 268-4501		DESIGN	DRAWN
		SHEET <b>64 of 220</b>	

J:\Civ\04238\04238\Details\04238 INLET BEAM.dwg  
 SW-110