


STATE	PROJECT NO.	YEAR	SHEET NO.	SHEETS
KANSAS	87 N-0351-01	2012	83	220

**MKEC**  
ENGINEERING  
CONSULTANTS, INC.

411 N. WEBB ROAD  
WICHITA, K.S. 67206  
316-684-9600

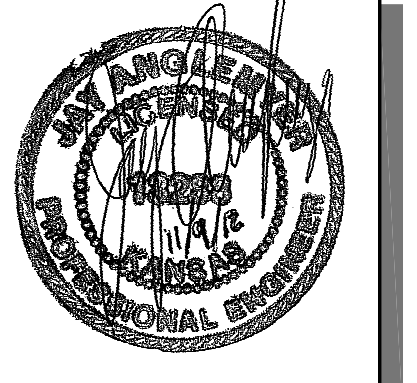

**CENTRAL AVENUE  
IMPROVEMENTS FROM  
135TH ST. W. TO 119TH ST. W.**

**MISCELLANEOUS  
GRADING  
PLAN**



SHEET TITLE  
472-84017  
PROJECT NUMBER

DESIGN BY: JRA  
DRAWN BY: WNU  
CHECKED BY: JRA

ISSUED  
November 9, 2012

REVISED

SHEET NO.  
83 of 220

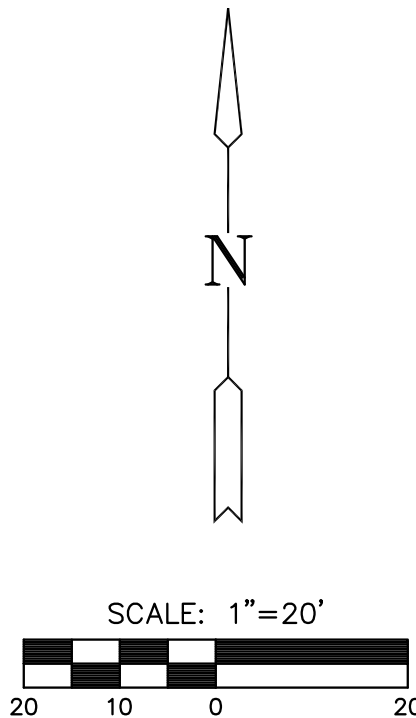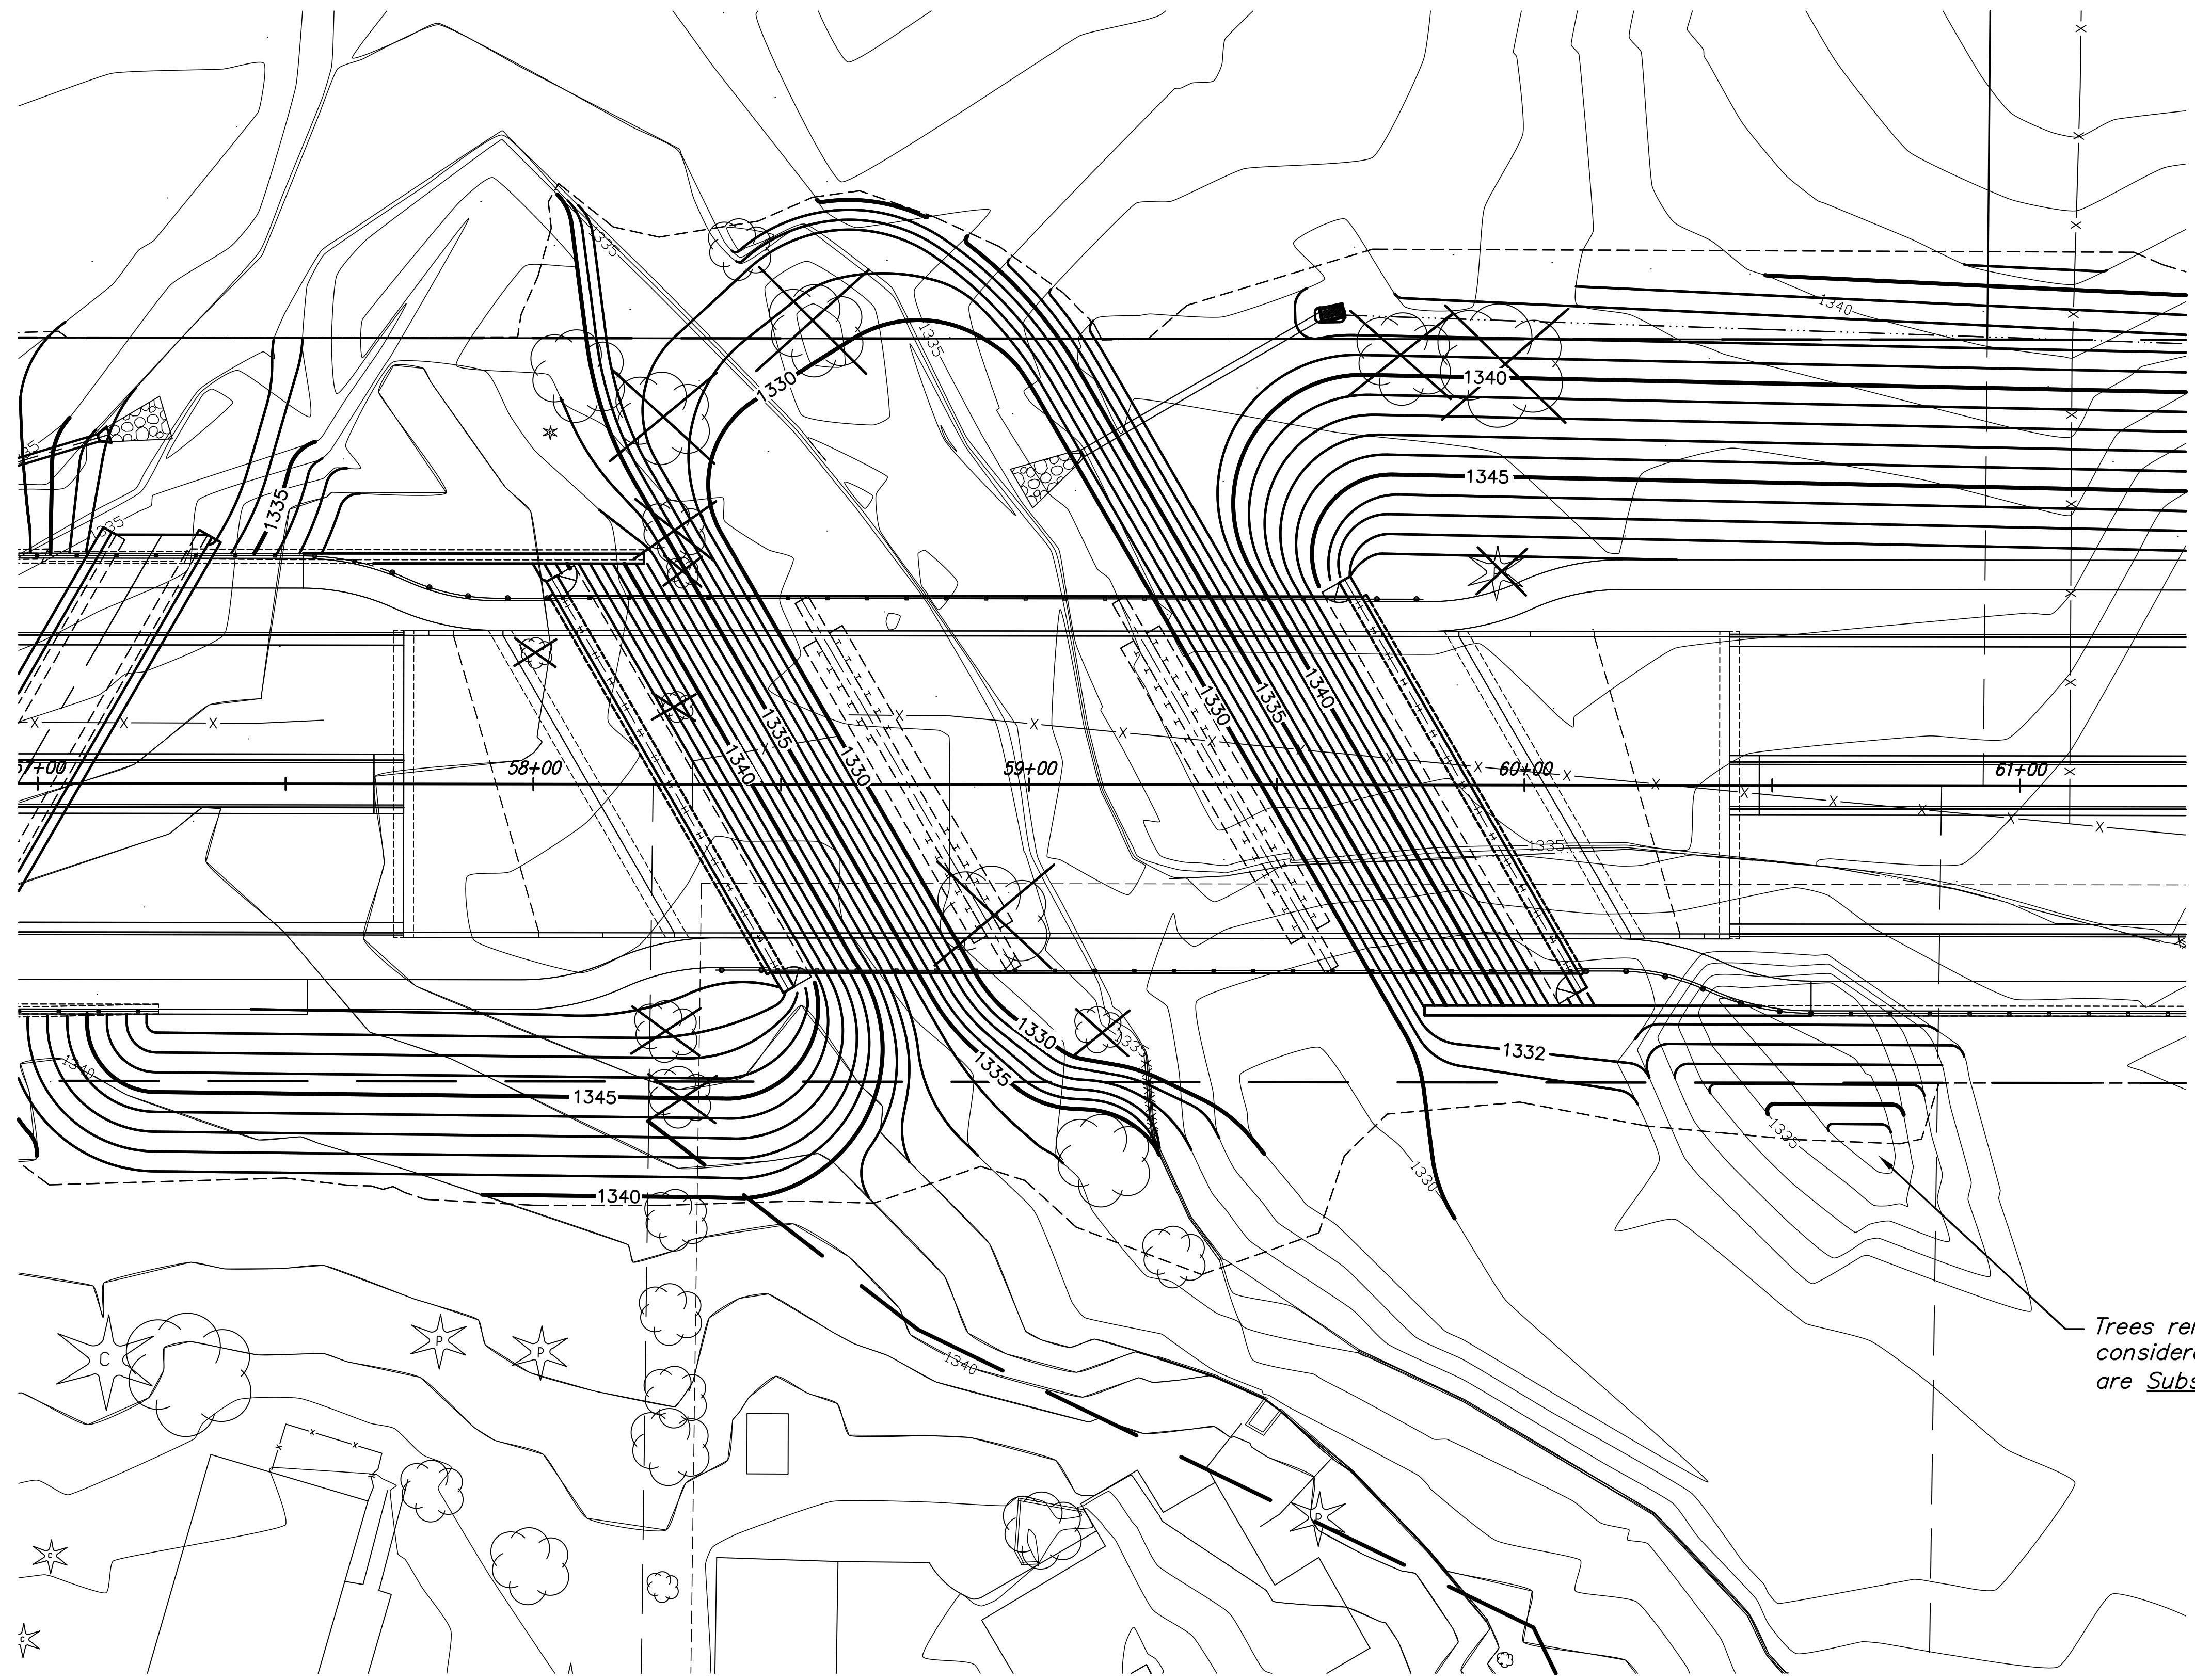

Trees removed from Island are considered Mass Tree Removal and are Subsidiary to "Site Clearing".

SITE GRADING AND RESTORATION