

**CENTRAL AVENUE  
IMPROVEMENTS FROM  
135TH ST. W. TO 119TH ST. W.**

**CENTRAL AVE  
BRIDGE PIER  
REINFORCING  
DETAIL 1**

SHEET TITLE  
472-84017  
PROJECT NUMBER

DESIGN BY  
*JAG*


DRAWN BY  
*DMU*

CHECKED BY  
*KJS*

ISSUED  
*November 9, 2012*

REVISED

SHEET NO.  
**95 of 220**

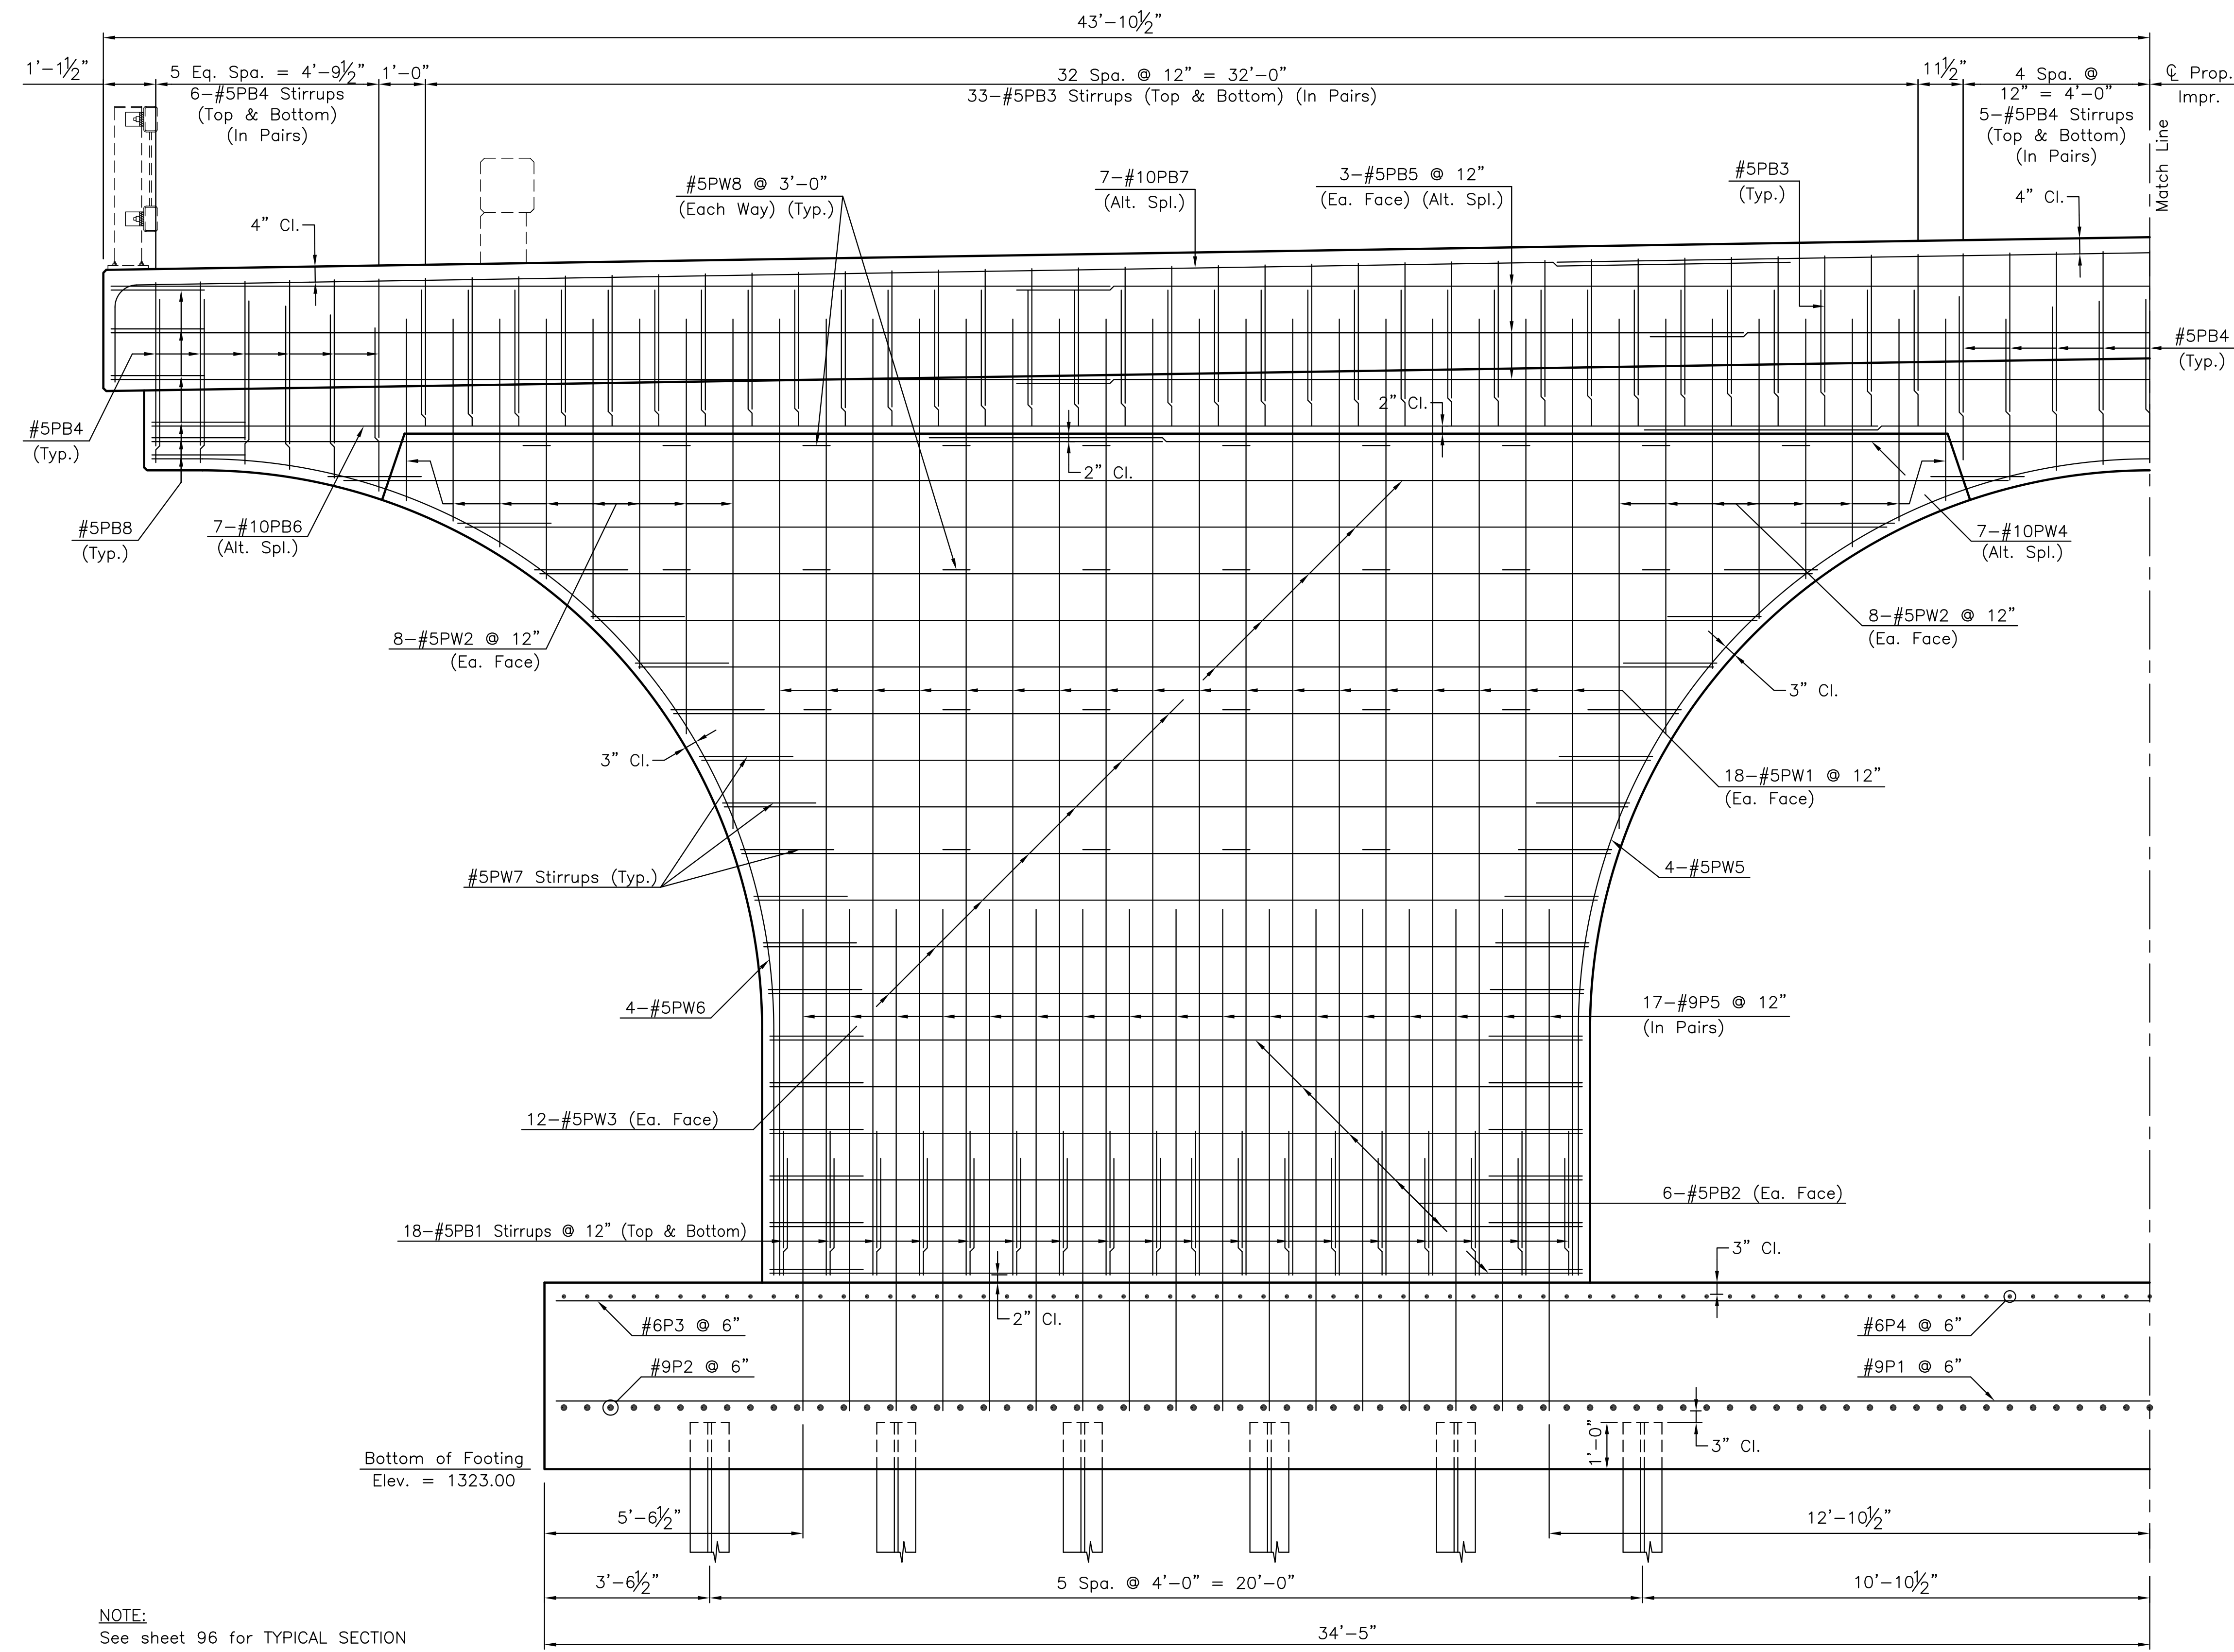

**NOTE:**  
See sheet 96 for TYPICAL SECTION  
and additional reinforcing details.

**HALF ELEVATION**  
(Measured Along  $\text{\textcircled{C}}$  Pier)  
(Looking Up Station, Pier No. 2)  
(Looking Down Station, Pier No. 1)  
†† Cross slope perpendicular to  $\text{\textcircled{C}}$  Prop. Impr.

PLOTTED: Wednesday, November 14, 2012 @ 02:43PM

J:\Civil\04238\Draws\Bridge\04238PIER3\_Central.dwg