
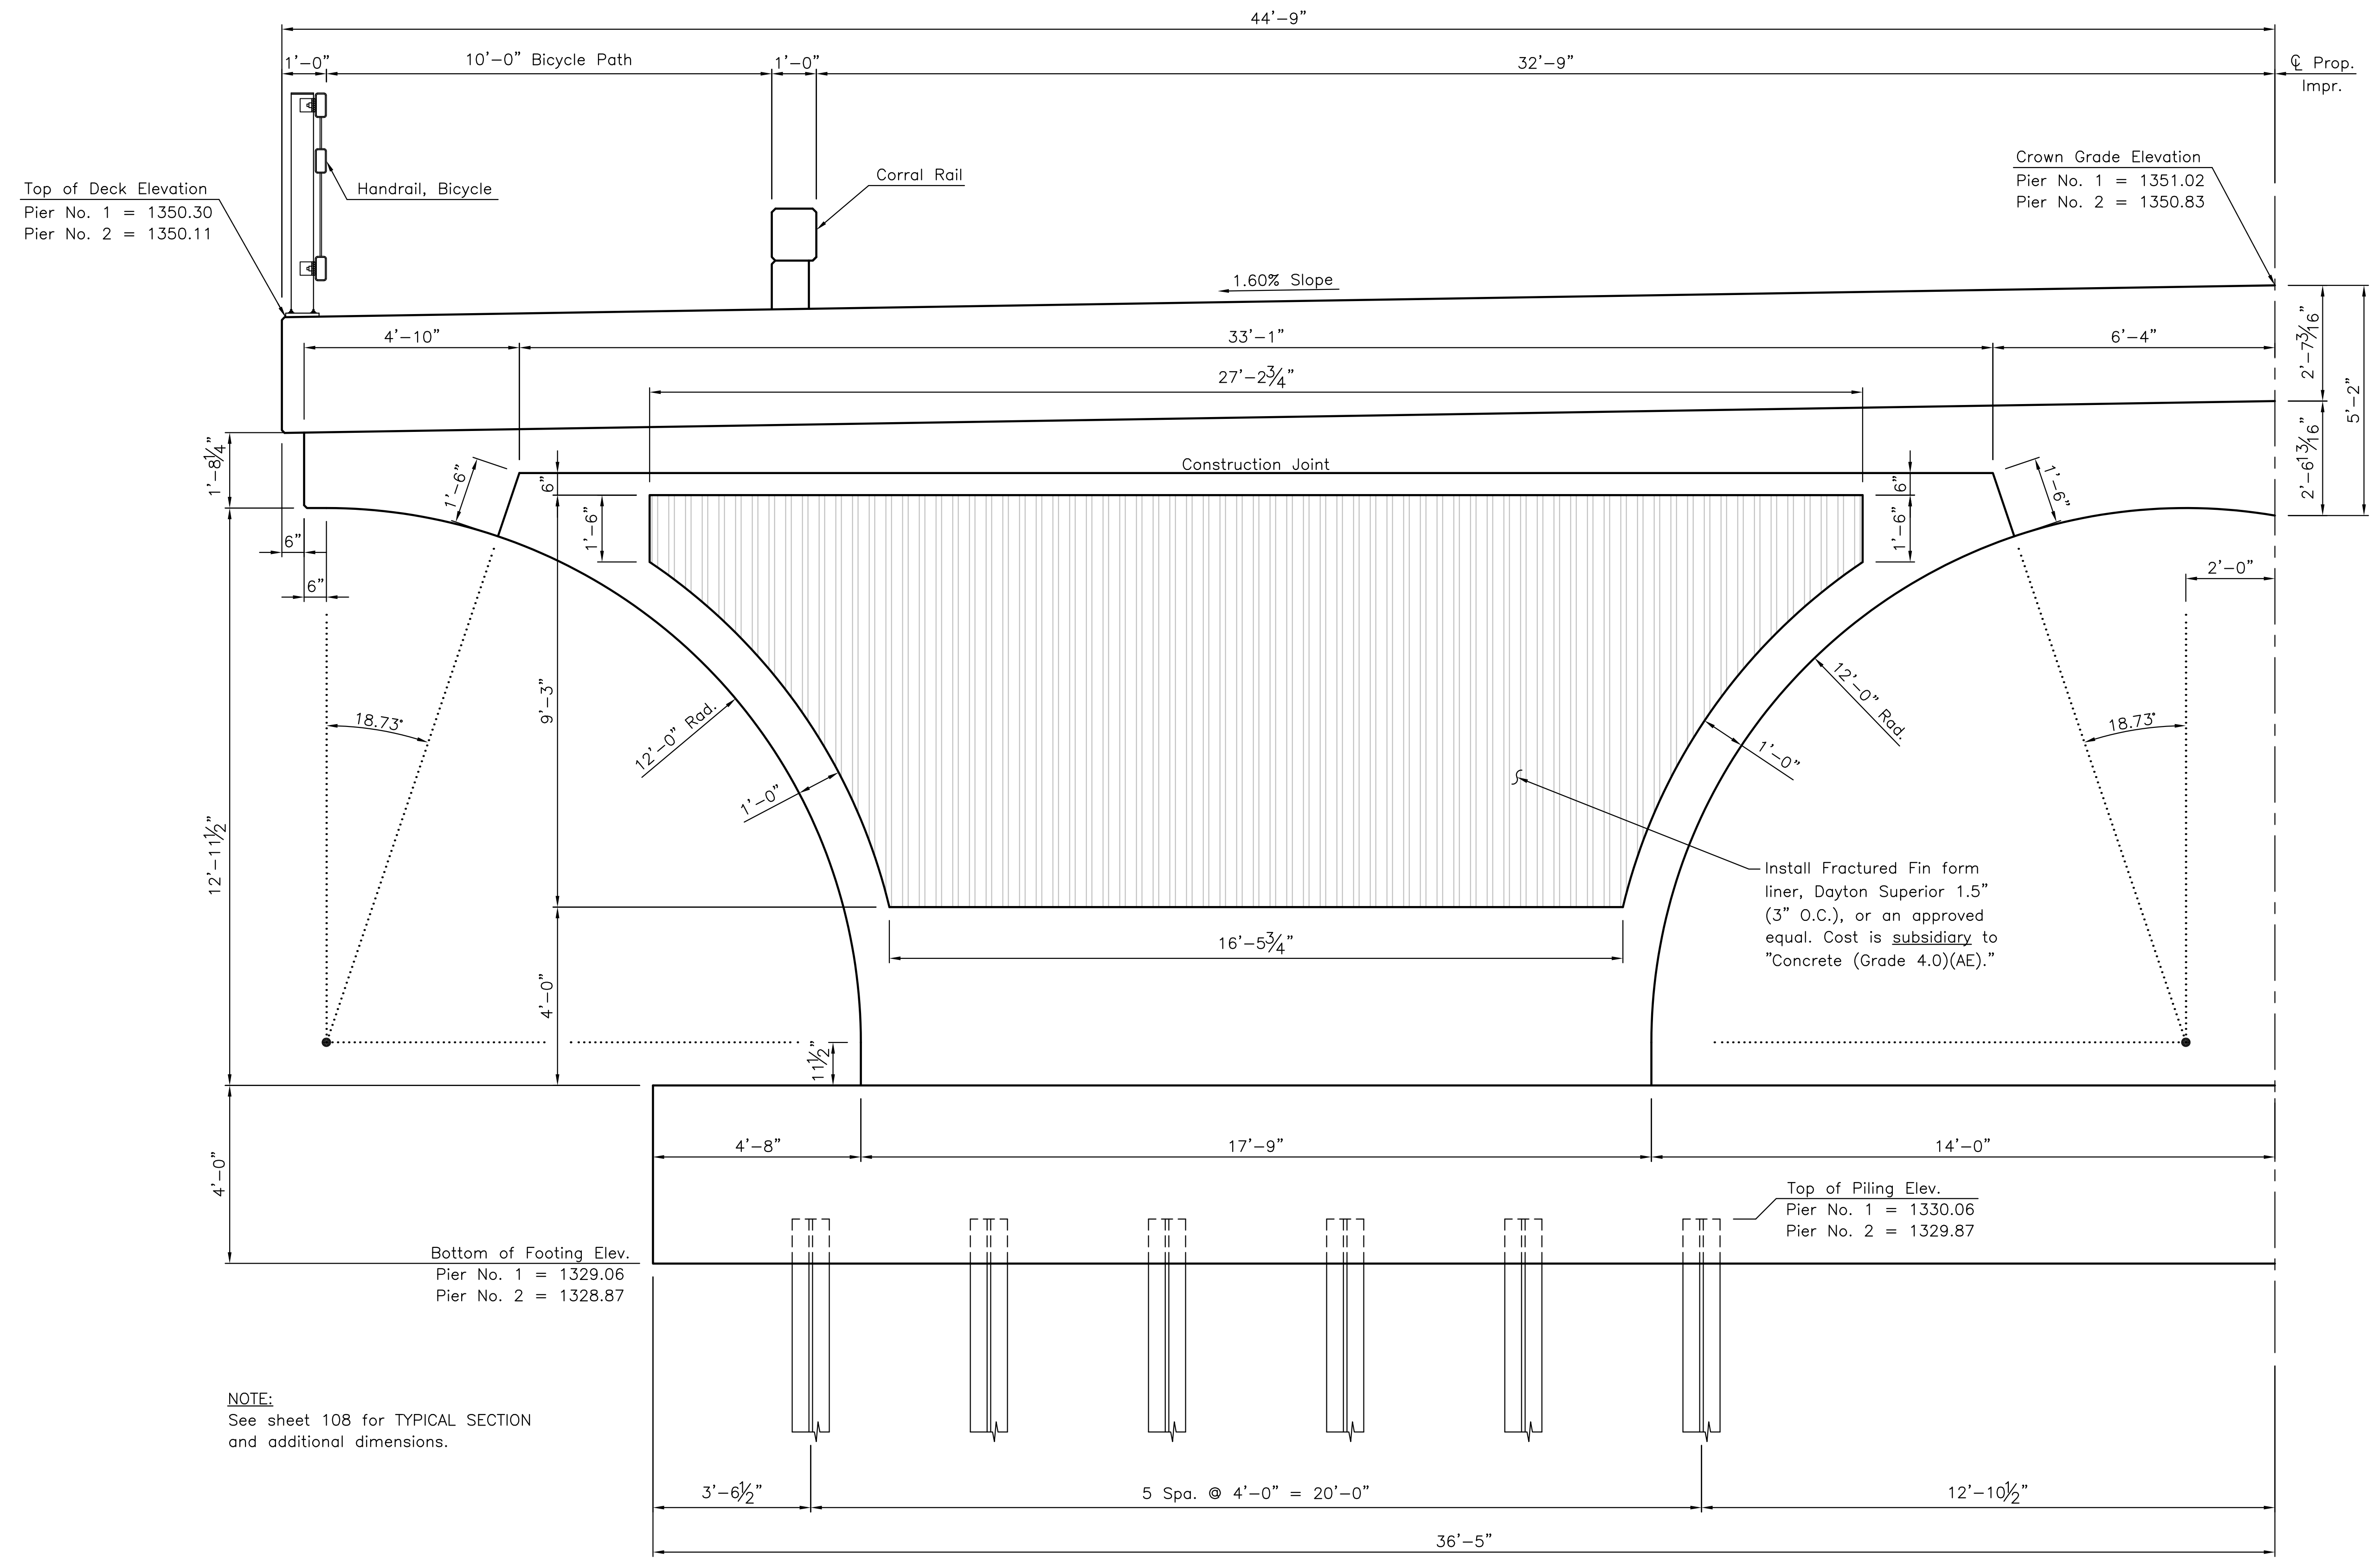


STATE	PROJECT NO.	YEAR	SHEET NO.	SHEETS
KANSAS	87 N-0351-01	2012	107	220

MKEC
ENGINEERING
CONSULTANTS, INC.
411 N. WEBB ROAD
WICHITA, K.S. 67206
316-684-9600

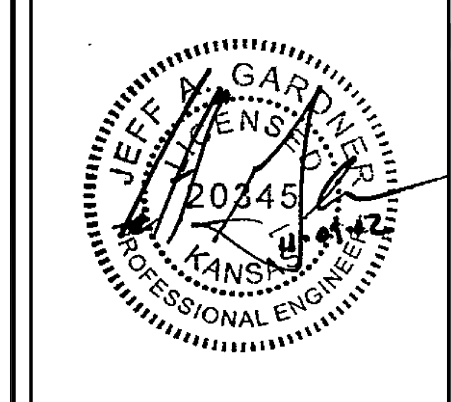

HALF ELEVATION
(Looking Up Station)

**CENTRAL AVENUE
IMPROVEMENTS FROM
135TH ST. W. TO 119TH ST. W.**

**135TH ST. WEST
BRIDGE PIER
CONC. LAYOUT
DETAIL 1**
SHEET TITLE
472-84017
PROJECT NUMBER

DESIGN BY: JAG
DRAWN BY: DMU
CHECKED BY: KJS

ISSUED: November 9, 2012
REVISED:

SHEET NO.
107 of 220