


STATE	PROJECT NO.	YEAR	SHEET NO.	SHEETS
KANSAS	87 N-0351-01	2012	108	220

MKEC
ENGINEERING
CONSULTANTS, INC.
411 N. WEBB ROAD
WICHITA, K.S. 67206
316-684-9600

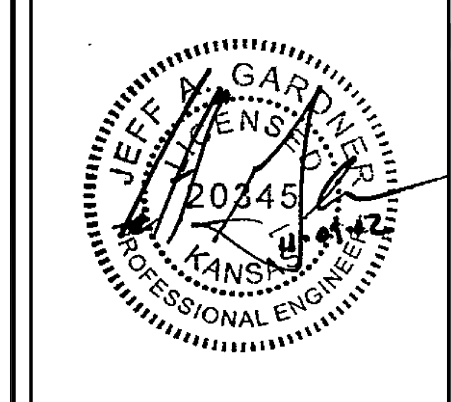



**CENTRAL AVENUE
IMPROVEMENTS FROM
135TH ST. W. TO 119TH ST. W.**

**135TH ST. WEST
BRIDGE PIER
CONC. LAYOUT
DETAIL 2**
SHEET TITLE
472-84017
PROJECT NUMBER

DESIGN BY: JAG
DRAWN BY: DMU
CHECKED BY: KJS

ISSUED
November 9, 2012
REVISED

SHEET NO.
108 of 220

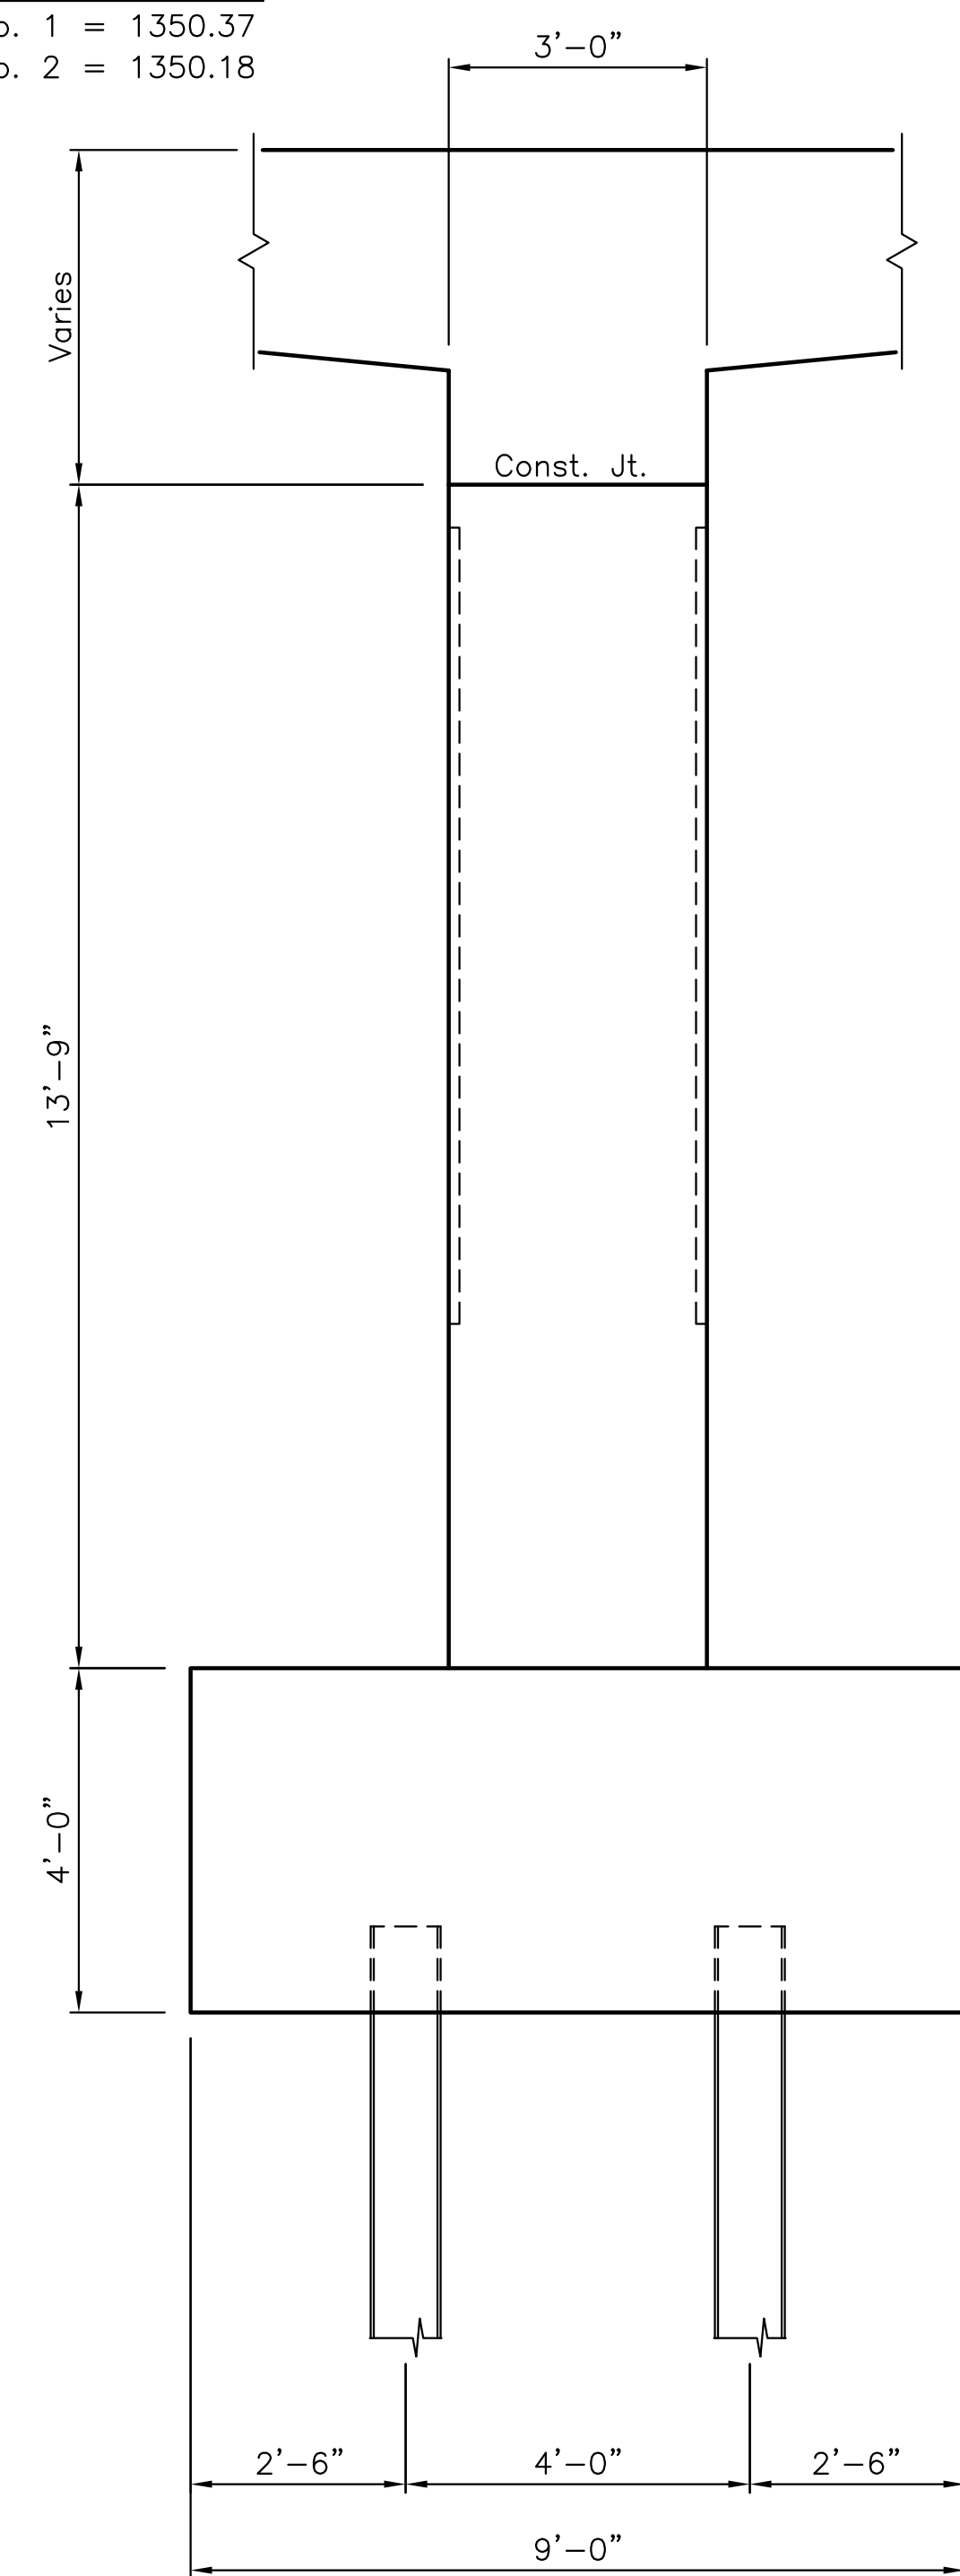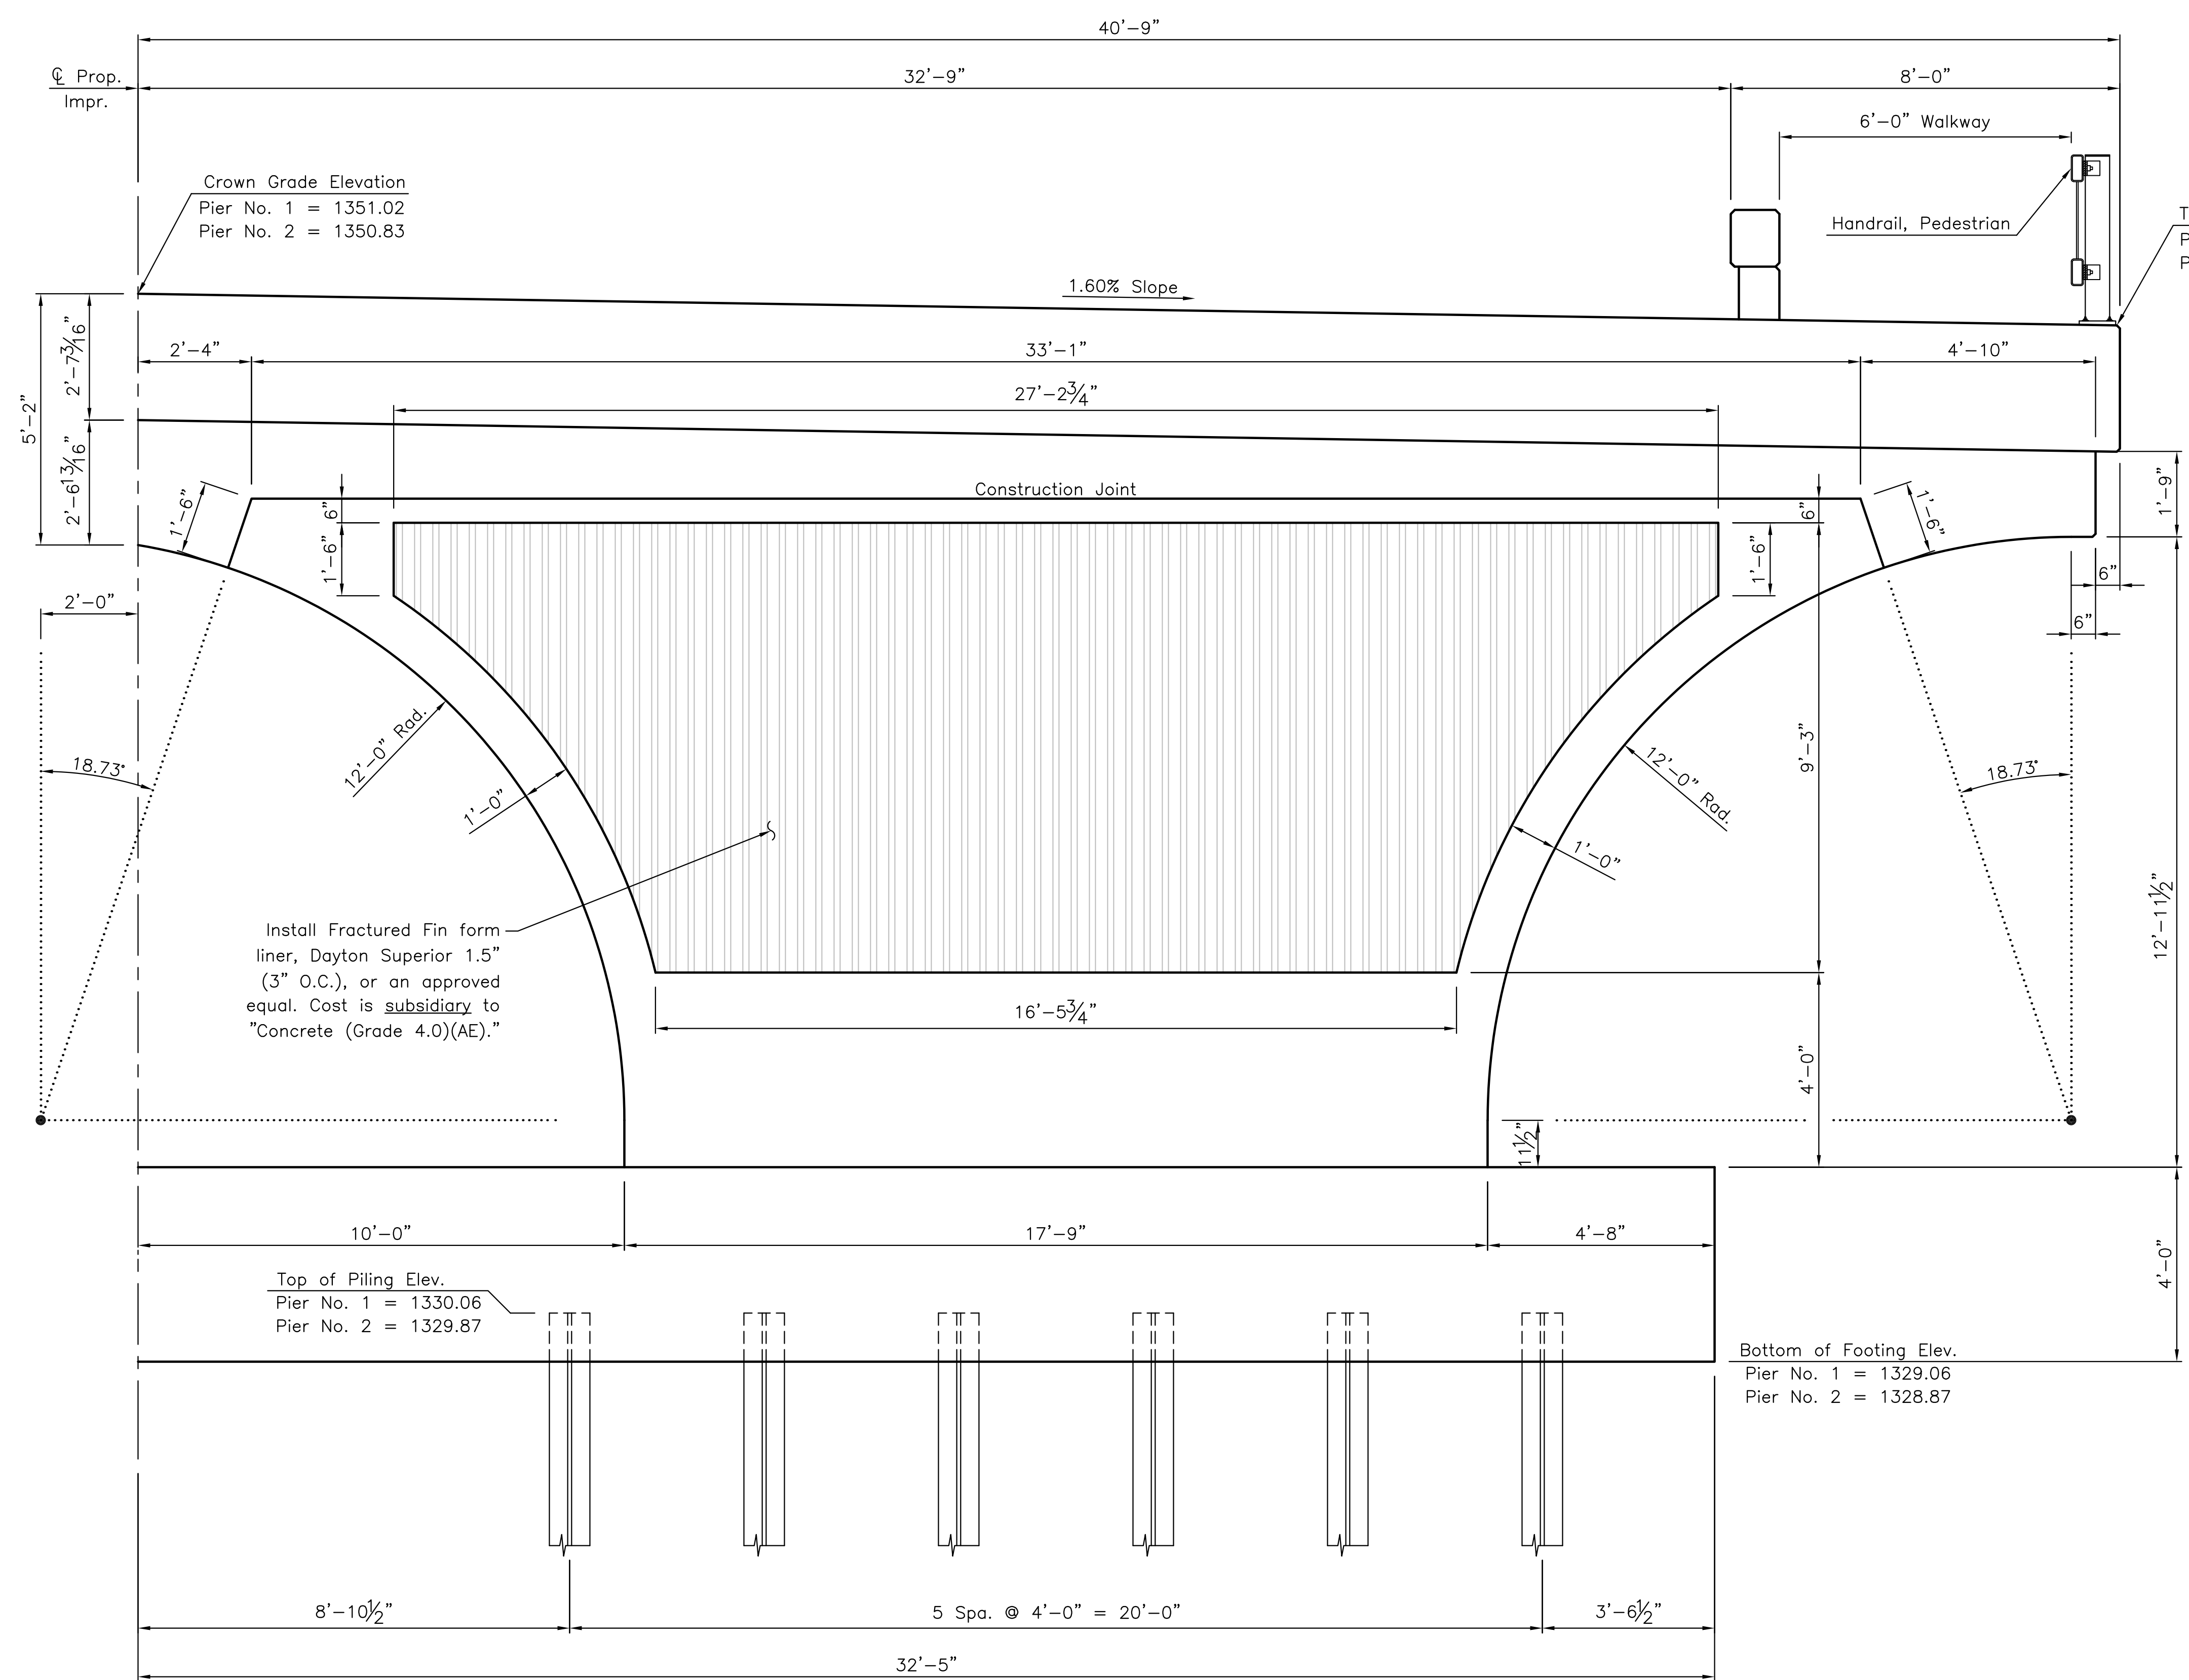

**HALF ELEVATION
(Looking Up Station)**

TYPICAL SECTION

PLOTTED: Wednesday, November 14, 2012 @ 02:28PM

J:\Civil\04238\Draws\Bridge\04238PIER2_135th.dwg