


STATE	PROJECT NO.	YEAR	SHEET NO.	SHEETS
KANSAS	87 N-0351-01	2012	109	220

**MKEC**  
ENGINEERING  
CONSULTANTS, INC.

411 N. WEBB ROAD  
WICHITA, K.S. 67206  
316-684-9600

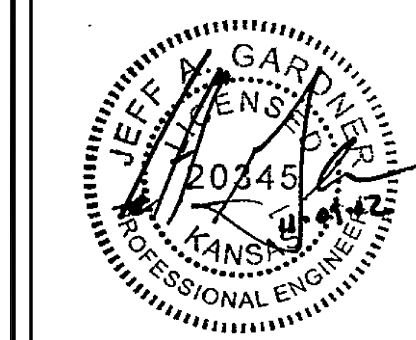

**CENTRAL AVENUE  
IMPROVEMENTS FROM  
135TH ST. W. TO 119TH ST. W.**

**135TH ST. WEST  
BRIDGE PIER  
REINFORCING  
DETAIL 1**


SHEET TITLE  
472-84017  
PROJECT NUMBER

DESIGN BY: JAG  
DRAWN BY: DMU  
CHECKED BY: KJS

ISSUED  
November 9, 2012

REVISED

SHEET NO.  
109 of 220

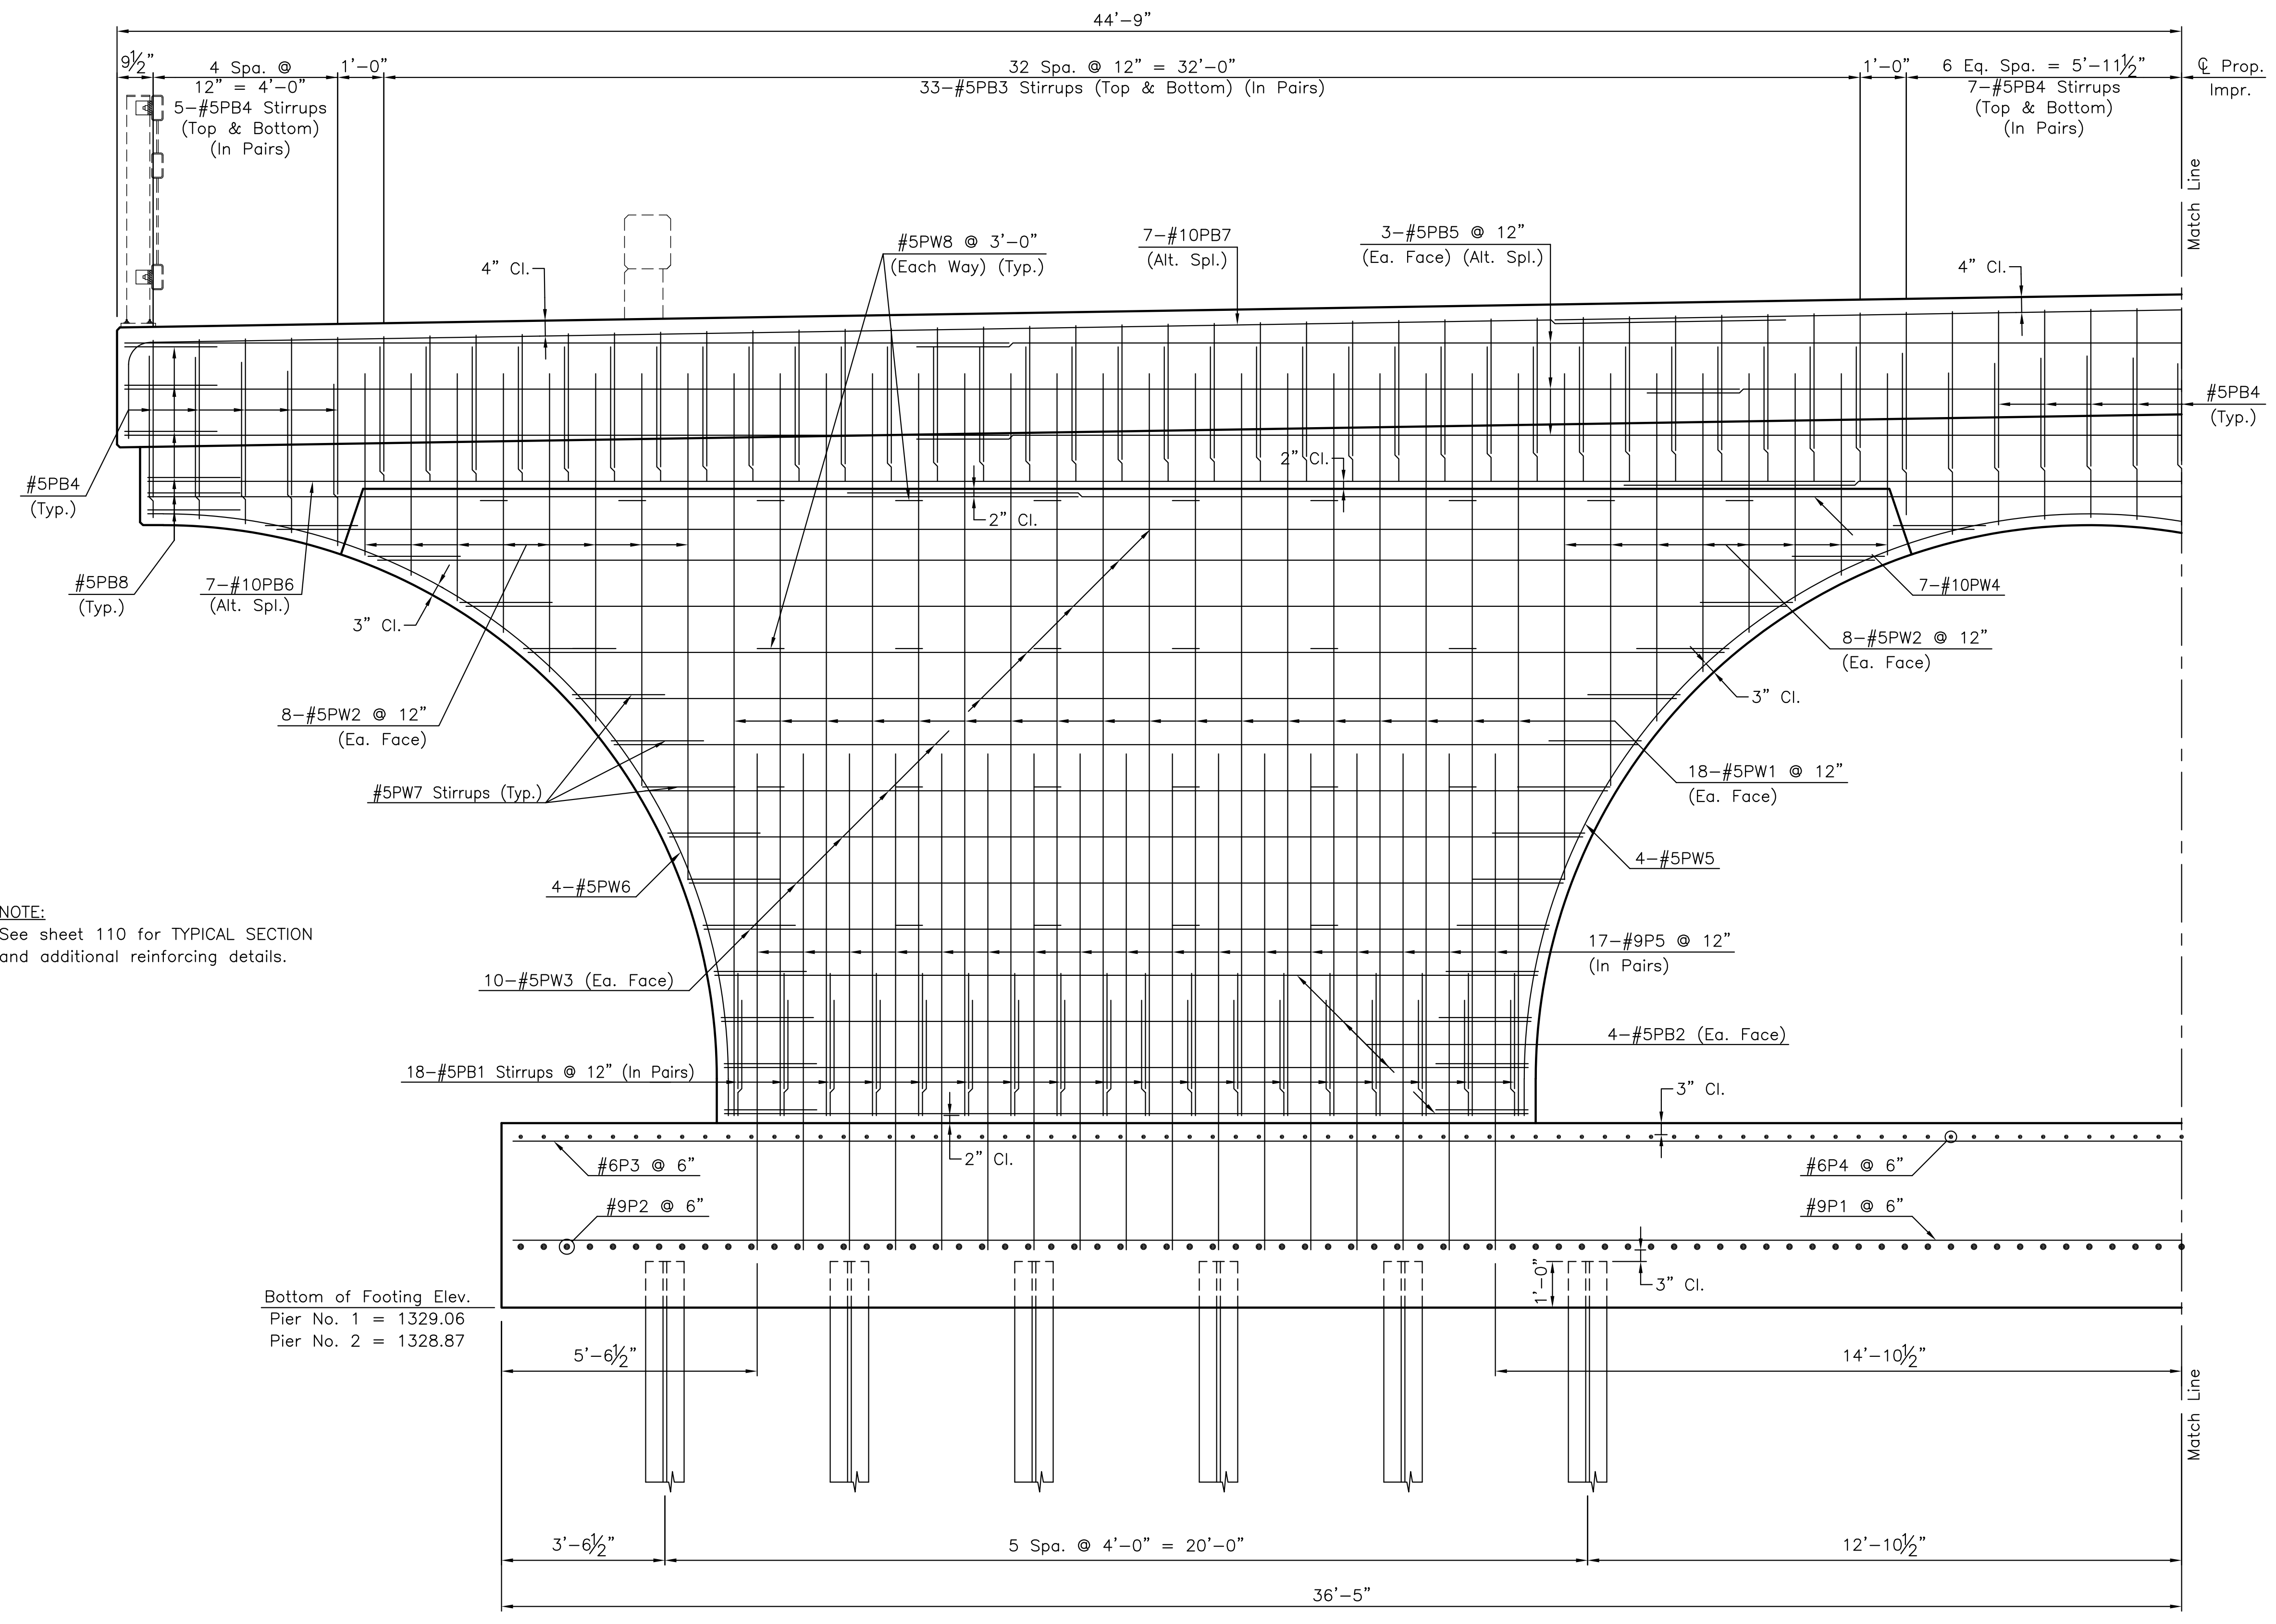

NOTE:  
See sheet 110 for TYPICAL SECTION  
and additional reinforcing details.

Bottom of Footing Elev.  
Pier No. 1 = 1329.06  
Pier No. 2 = 1328.87

**HALF ELEVATION**  
*(Looking Up Station)*