

**CENTRAL AVENUE
IMPROVEMENTS FROM
135TH ST. W. TO 119TH ST. W.**

**ROADSIDE
IMPROVEMENT
PLAN**

SHEET TITLE
472-84017
PROJECT NUMBER

DESIGN BY **JAG**
DRAWN BY **DPG**
CHECKED BY **JRA**

ISSUED
November 9, 2012
REVISED

SHEET NO.
129 of 220

- SIDEOATS GRAMMA 30%
- BLUE GRAMMA 30%
- BUFFALO GRASS 16%
- SAND LOVEGRASS 8%
- WESTERN WHEATGRASS 8%
- LITTLE BLUESTEM 8%


STORM WATER DEPT. SEED MIX.

NOTE: All new trees shall be placed a minimum 6' behind the Back of Curb.

This Rip-Rap is paid for as the Bridge Item "Slope Protection (Light-Stone Rip-Rap)" and is not summarized in the Roadside Improvement Plans.

The Existing Channel and adjacent undisturbed areas are not to receive seed or sod.

Use Storm Water Dept Seed Mix under Turf Reinforcement Mat

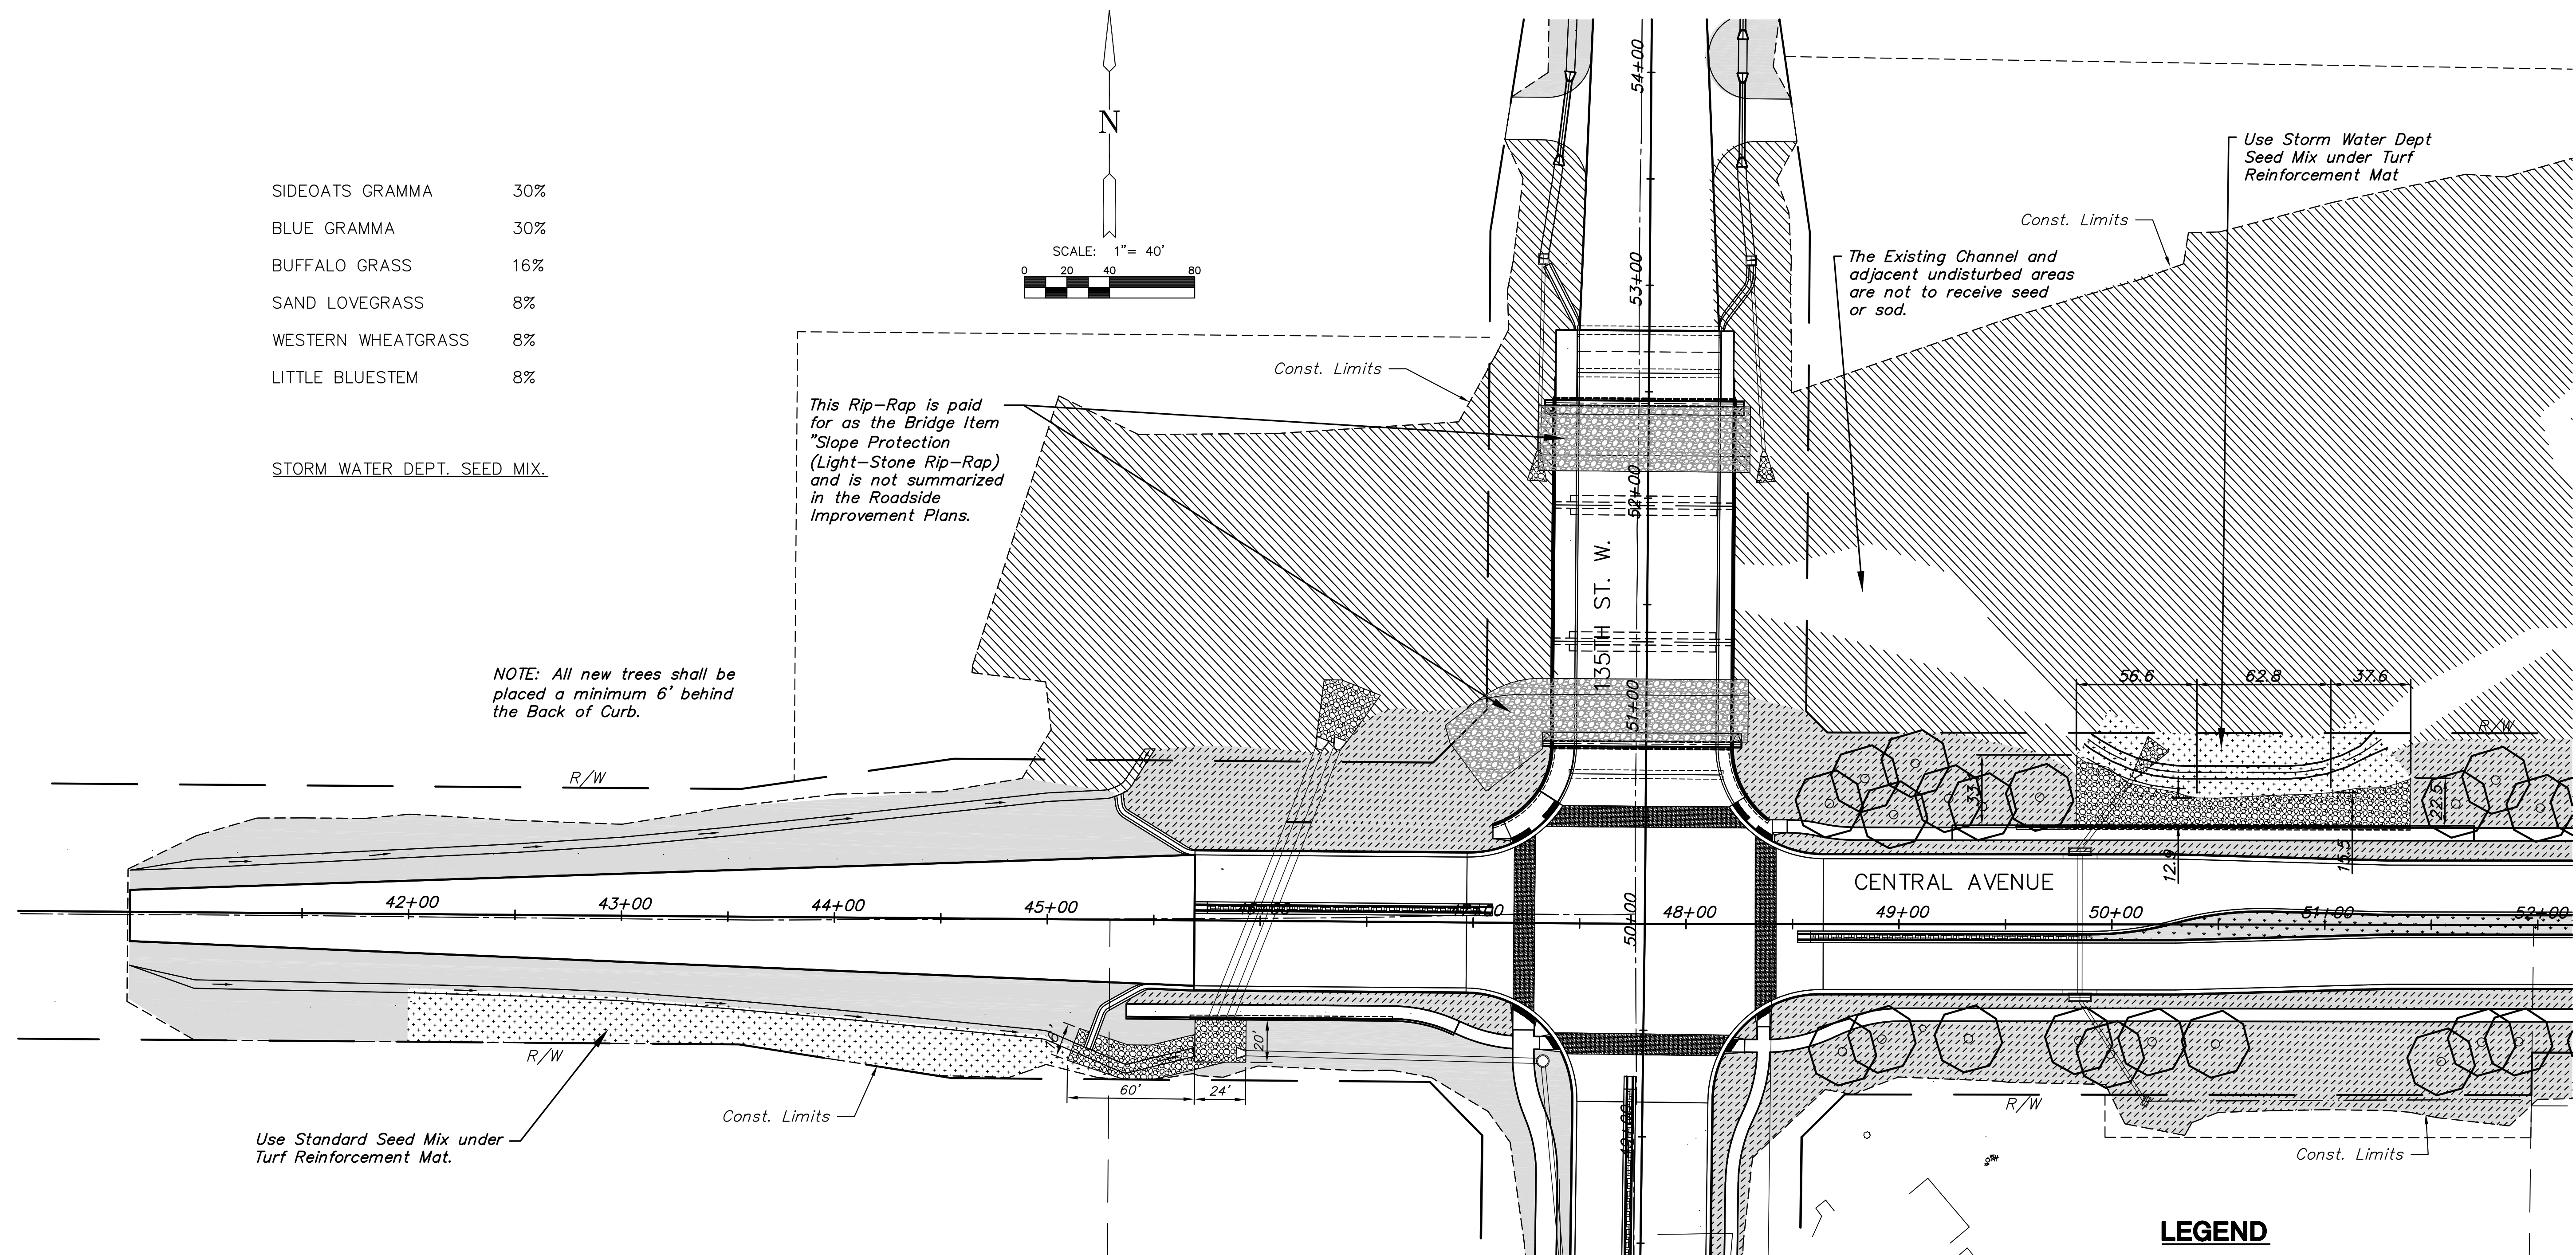

STATION	QUANTITY (S.Y.)
TURF MAT, STA. 42+00 to STA. 44+50, RT.	734.91
TURF MAT, STA. 49+80 to STA. 51+40, LT.	543.08
TURF MAT, STA. 58+10 to STA. 58+30, LT.	37.91
TURF MAT, STA. 58+50 to STA. 59+50, LT.	84.20
TURF MAT, STA. 58+75 to STA. 59+30, RT.	29.07
PROJECT TOTAL	1,429.17

STATION	QUANTITY (S.Y.)
SWS LINE 1, STA. 9+07.50	63.42
SWS LINE 1, STA. 10+49.87	157.34
SWS LINE 2, STA. 9+19.48	14.22
SWS LINE 3, STA. 8+28.46	8.00
SWS LINE 6, STA. 9+50.00	73.33
SWS LINE 6, STA. 10+50.00	60.00
SWS LINE 13, STA. 10+92.77	4.00
SWS LINE 19, STA. 9+07.74	8.00
SWS LINE 20, STA. 9+07.39	8.00
SWS LINE 23, STA. 10+00.00	8.00
CENTRAL AVE, STA. 50+61.62	306.00
PROJECT TOTAL	718.31

PROJECT PORTION	SEEDING AREA (AC)	SODDING AREA (AC)
STORM WATER DEPT SEED	5.94	
STANDARD SEED	3.72	
BERMUDA SOD		2.63
BUFFALO SOD		0.37
SOD, MATCH EXISTING		0.78
PROJECT TOTAL	9.66	3.78

- LEGEND**
- STORM WATER DEPT SEED AREAS
 - STANDARD SEED AREAS
 - BERMUDA SOD AREAS
 - BUFFALO SOD AREAS
 - RIP RAP-LIGHT STONE
 - NORTH AMERICAN GREEN C350 TURF REINFORCEMENT MAT OR APPROVED EQUAL. PAID FOR AS "TURF REINFORCEMENT MAT"
 - SOD, MATCH EXISTING TYPE
 - CONSTRUCTION LIMITS (LIMITS OF SITE RESTORATION)
 - CATALPA
 - TEXAS RED OAK
 - PRINCETON ELM
 - SAWTOOTH OAK
 - TEXAS WHITEBUD
 - TATARIAN MAPLE

PLOTTED: Wednesday, November 14, 2012 @ 02:41PM

J:\Civil\04238\Draws\Road\improv\04238_Rd-improv-1.dwg