
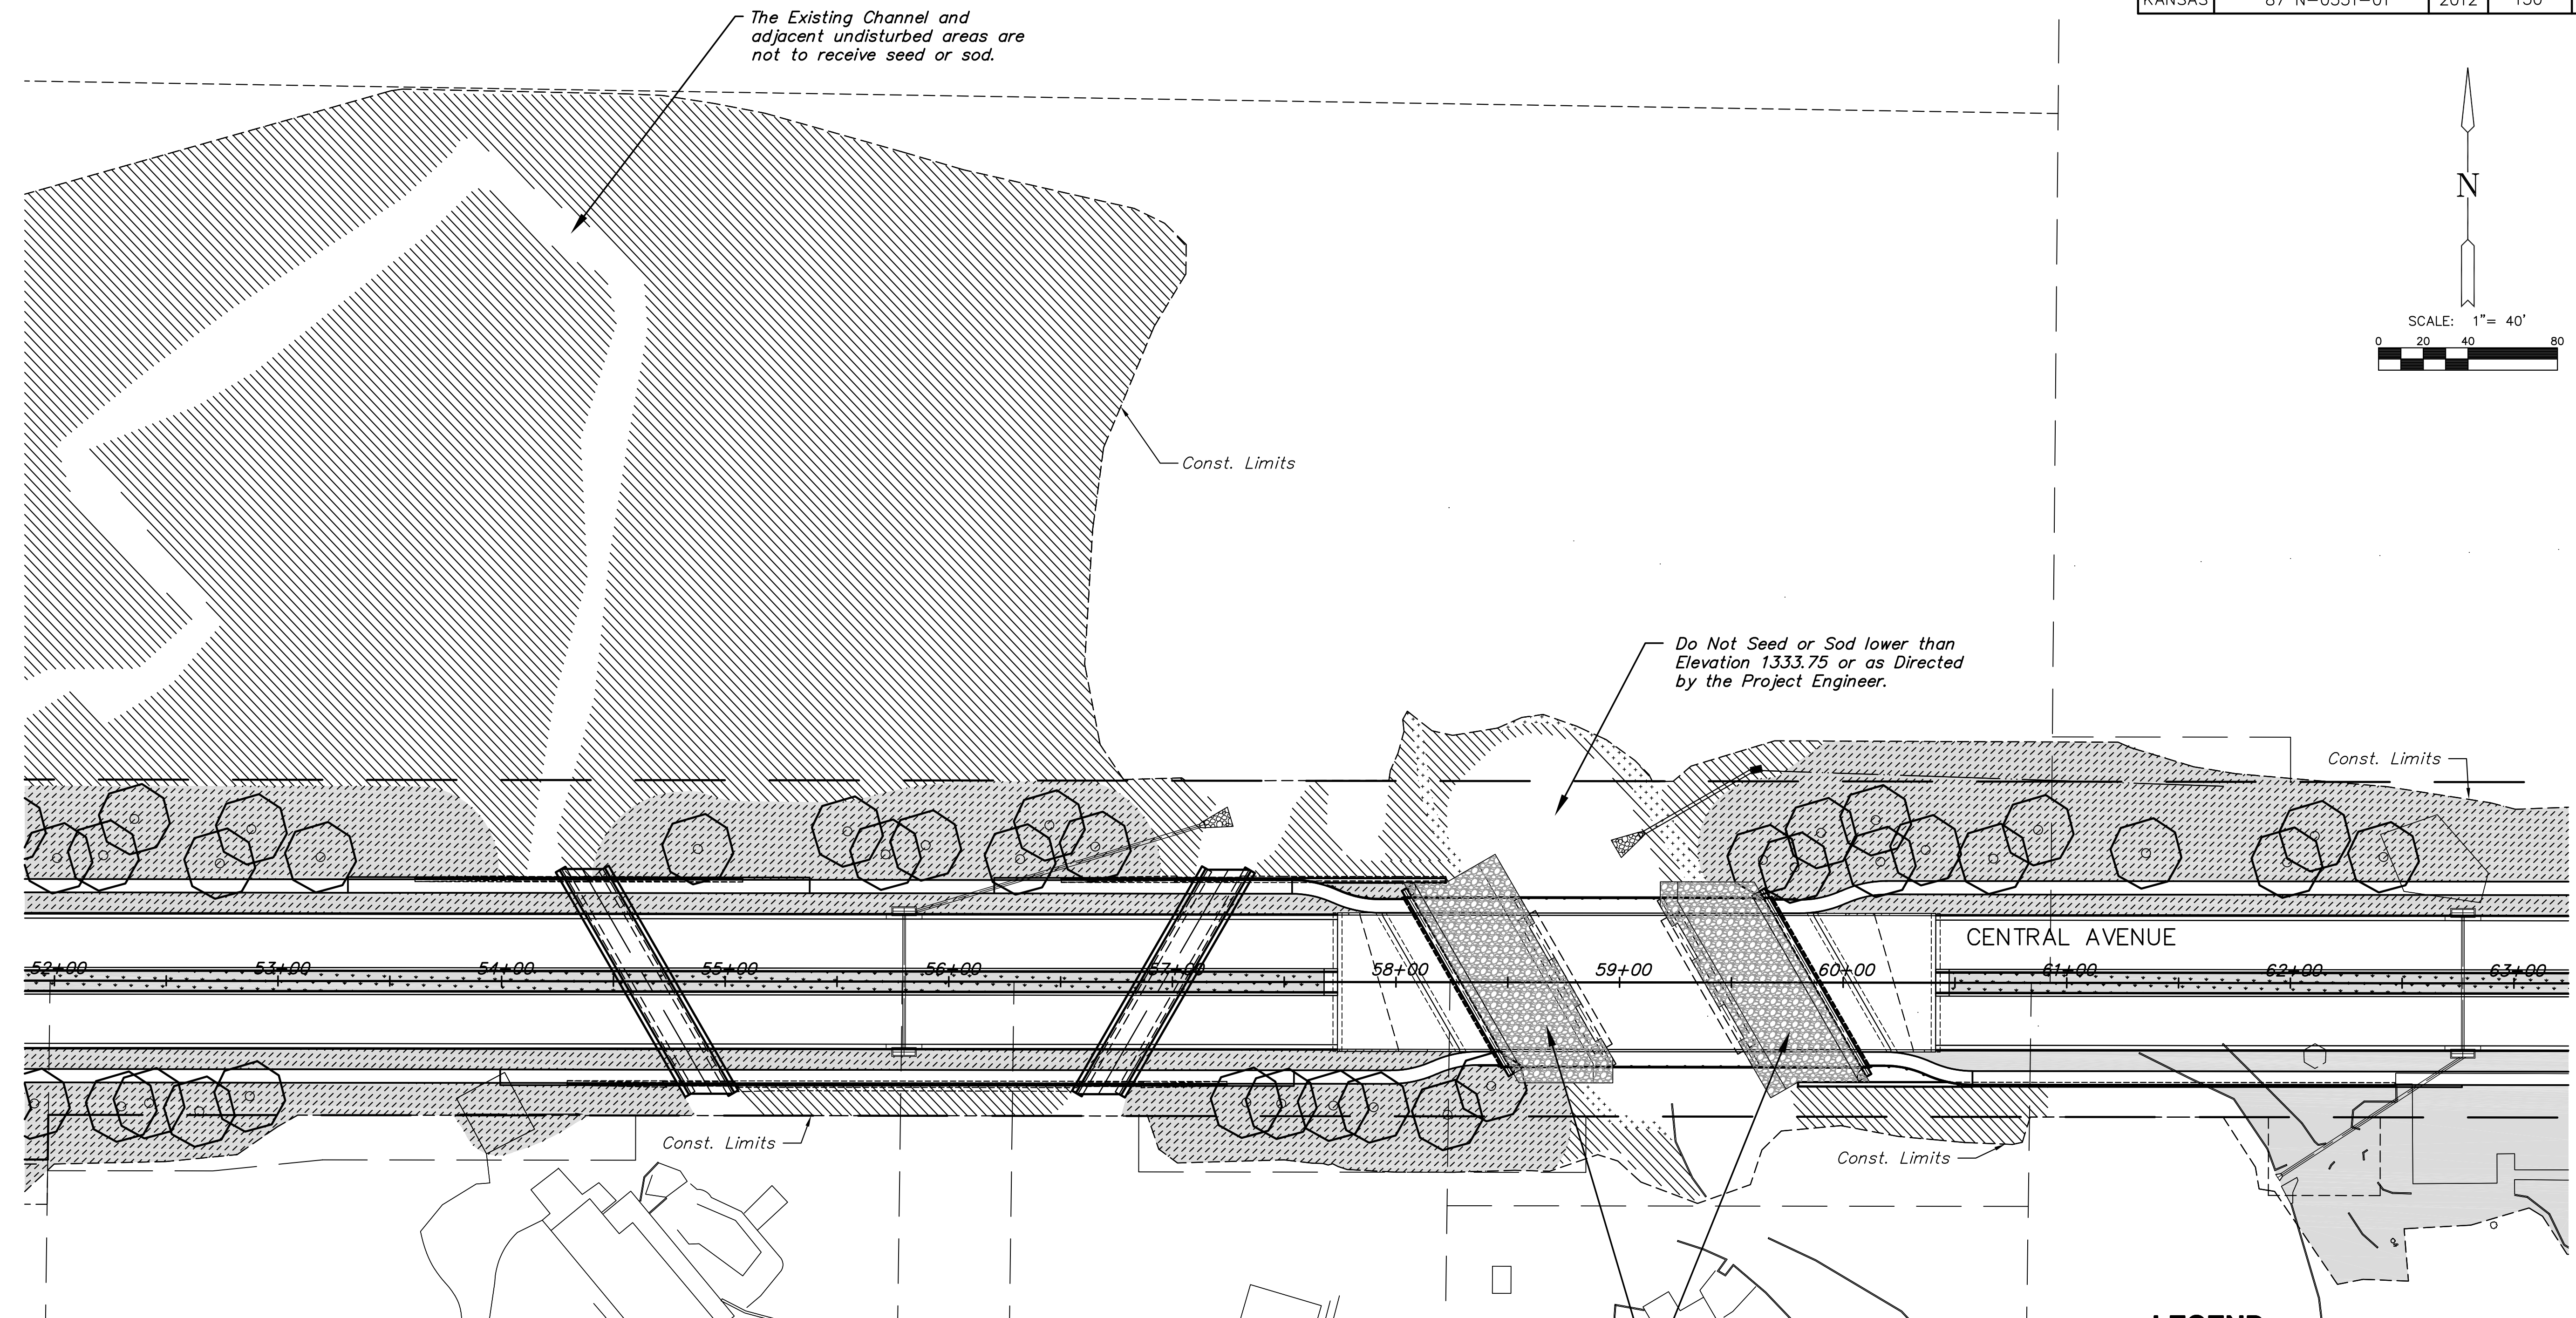
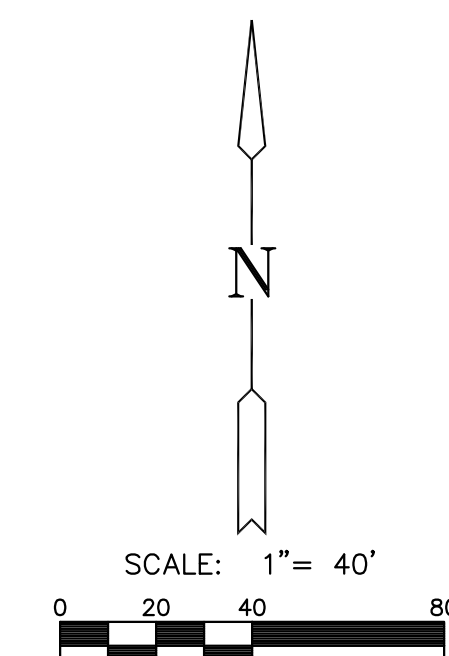


STATE	PROJECT NO.	YEAR	SHEET NO.	SHEETS
KANSAS	87 N-0351-01	2012	130	220

MKEC
ENGINEERING
CONSULTANTS, INC.

411 N. WEBB ROAD
WICHITA, K.S. 67206
316-684-9600

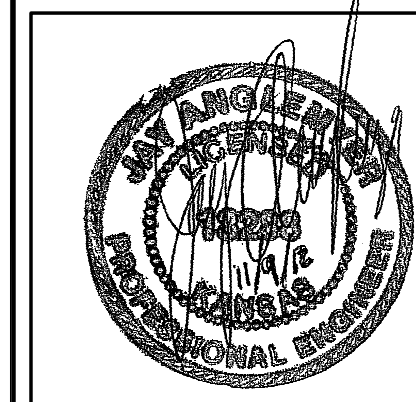

**CENTRAL AVENUE
IMPROVEMENTS FROM
135TH ST. W. TO 119TH ST. W.**

**ROADSIDE
IMPROVEMENT
PLAN**

SHEET TITLE
472-84017
PROJECT NUMBER

DESIGN BY **JAG**
DRAWN BY **DPG**
CHECKED BY **JRA**

ISSUED
November 9, 2012

REVISED

SHEET NO.
130 of 220

LEGEND

	STORM WATER DEPT SEED AREAS		CATALPA
	STANDARD SEED AREAS		TEXAS RED OAK
	BERMUDA SOD AREAS		PRINCETON ELM
	BUFFALO SOD AREAS		SAWTOOTH OAK
	RIP RAP-LIGHT STONE		TEXAS WHITEBUD
	NORTH AMERICAN GREEN C350 TURF REINFORCEMENT MAT OR APPROVED EQUAL. PAID FOR AS "TURF REINFORCEMENT MAT"		TATARIAN MAPLE
	SOD, MATCH EXISTING TYPE		
	CONSTRUCTION LIMITS (LIMITS OF SITE RESTORATION)		

This Rip-Rap is paid for as the Bridge Item "Slope Protection (Light-Stone Rip-Rap)" and is not summarized in the Roadside Improvement Plans.

NOTE: All new trees shall be placed a minimum 6' behind the Back of Curb.

PLOTTED: Wednesday, November 14, 2012 @ 02:42PM

J:\Civil\04238\dwg\Road\Improv\04238_Rd-Improv-1A.dwg