
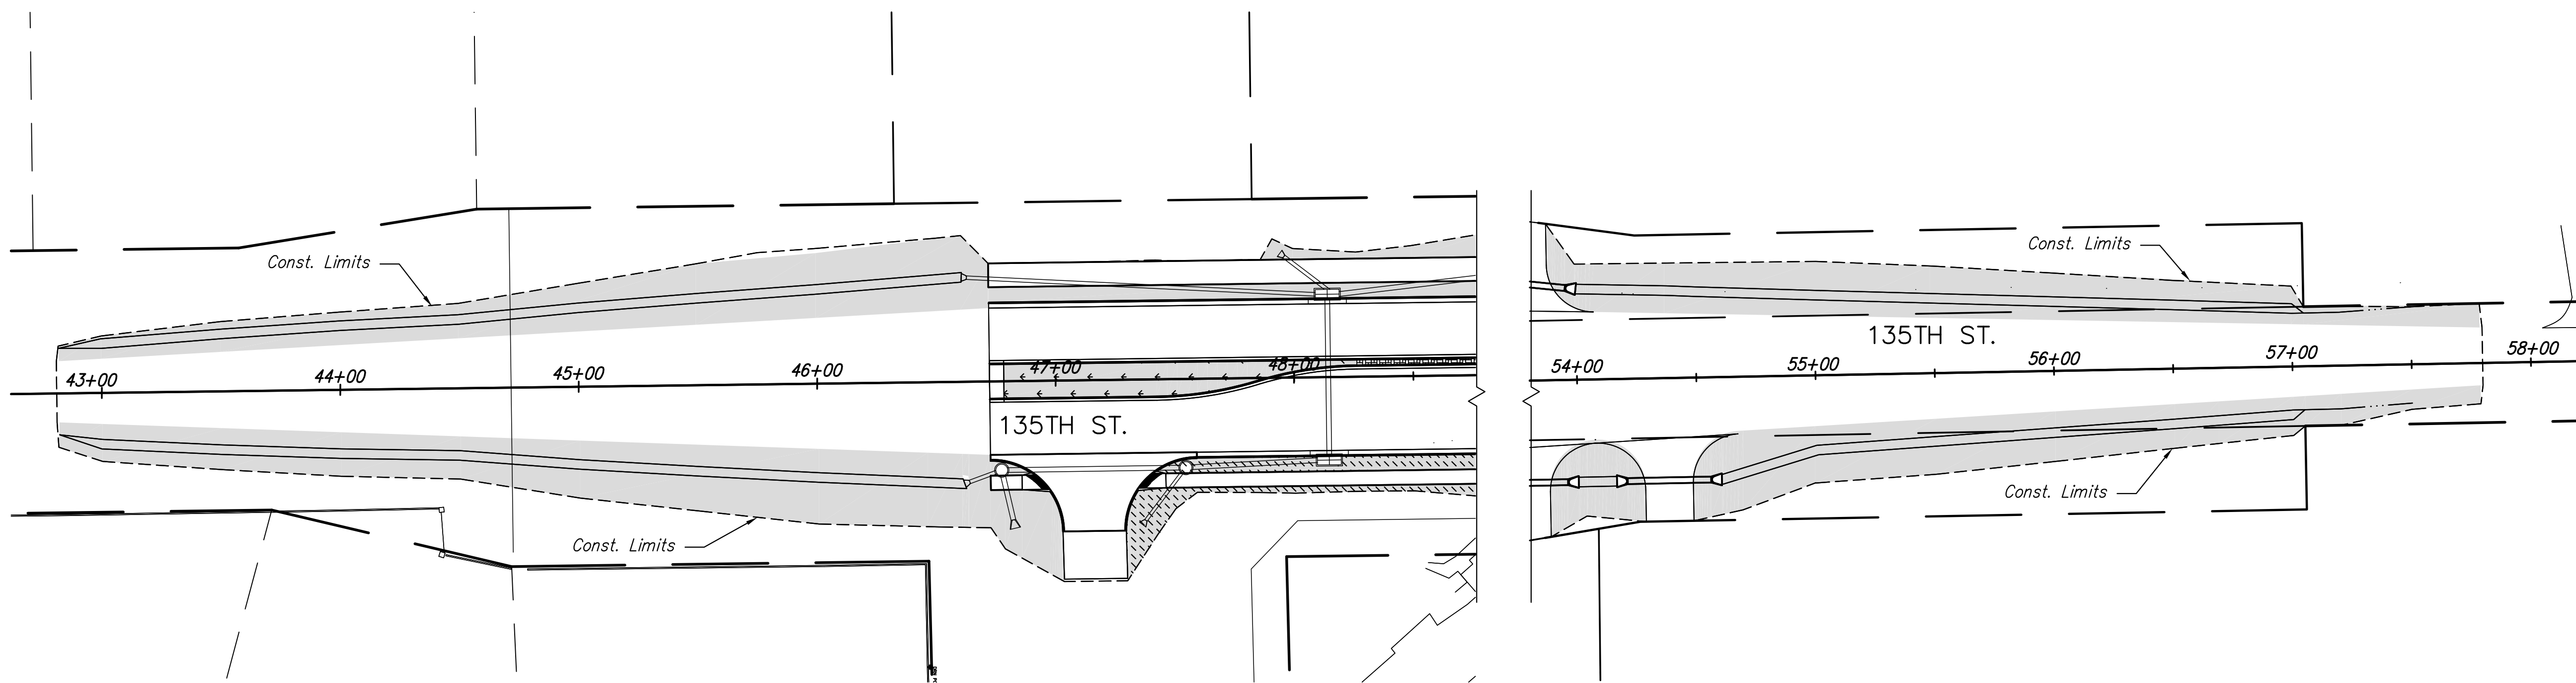
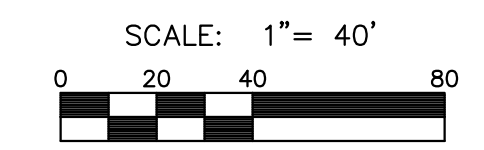
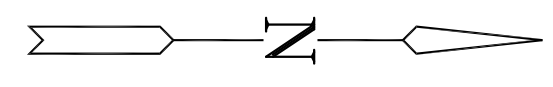


STATE	PROJECT NO.	YEAR	SHEET NO.	SHEETS
KANSAS	87 N-0351-01	2012	133	220

**MKEC**  
ENGINEERING  
CONSULTANTS, INC.

411 N. WEBB ROAD  
WICHITA, K.S. 67206  
316-684-9600

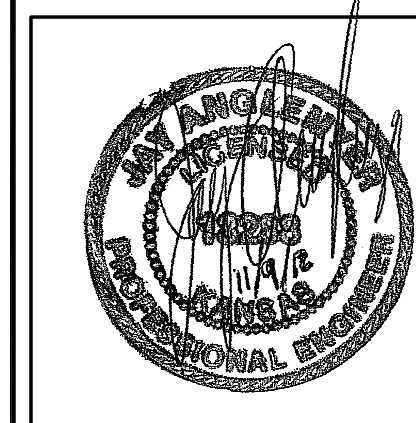

**CENTRAL AVENUE  
IMPROVEMENTS FROM  
135TH ST. W. TO 119TH ST. W.**

**ROADSIDE  
IMPROVEMENT  
PLAN**

SHEET TITLE  
**472-84017**

PROJECT NUMBER

DESIGN BY  
**JAG**

DRAWN BY  
**DPG**

CHECKED BY  
**JRA**

ISSUED  
**November 9, 2012**

REVISED

SHEET NO.  
**133 of 220**

*NOTE: All new trees shall be placed  
a minimum 6' behind the Back of  
Curb.*

**LEGEND**

- |  |   |  |                |
|--|---|--|----------------|
|  | STORM WATER DEPT SEED AREAS   |  | CATALPA        |
|  | STANDARD SEED AREAS   |  | TEXAS RED OAK  |
|  | BERMUDA SOD AREAS   |  | PRINCETON ELM  |
|  | BUFFALO SOD AREAS   |  | SAWTOOTH OAK   |
|  | RIP RAP-LIGHT STONE   |  | TEXAS WHITEBUD |
|  | NORTH AMERICAN GREEN C350<br>TURF REINFORCEMENT MAT OR<br>APPROVED EQUAL. PAID FOR AS<br>"TURF REINFORCEMENT MAT" |  | TATARIAN MAPLE |
|  | SOD, MATCH EXISTING TYPE  |  |                |
|  | CONSTRUCTION LIMITS<br>(LIMITS OF SITE RESTORATION)   |  |                |