


**CENTRAL AVENUE
IMPROVEMENTS FROM
135TH ST. W. TO 119TH ST. W.**

**PAVEMENT
MARKING &
SIGNING
PLAN**
SHEET TITLE
472-84017
PROJECT NUMBER


DESIGN BY: JRA
DRAWN BY: WNU
CHECKED BY: JRA

ISSUED
November 9, 2012
REVISED

SHEET NO.
137 of 220

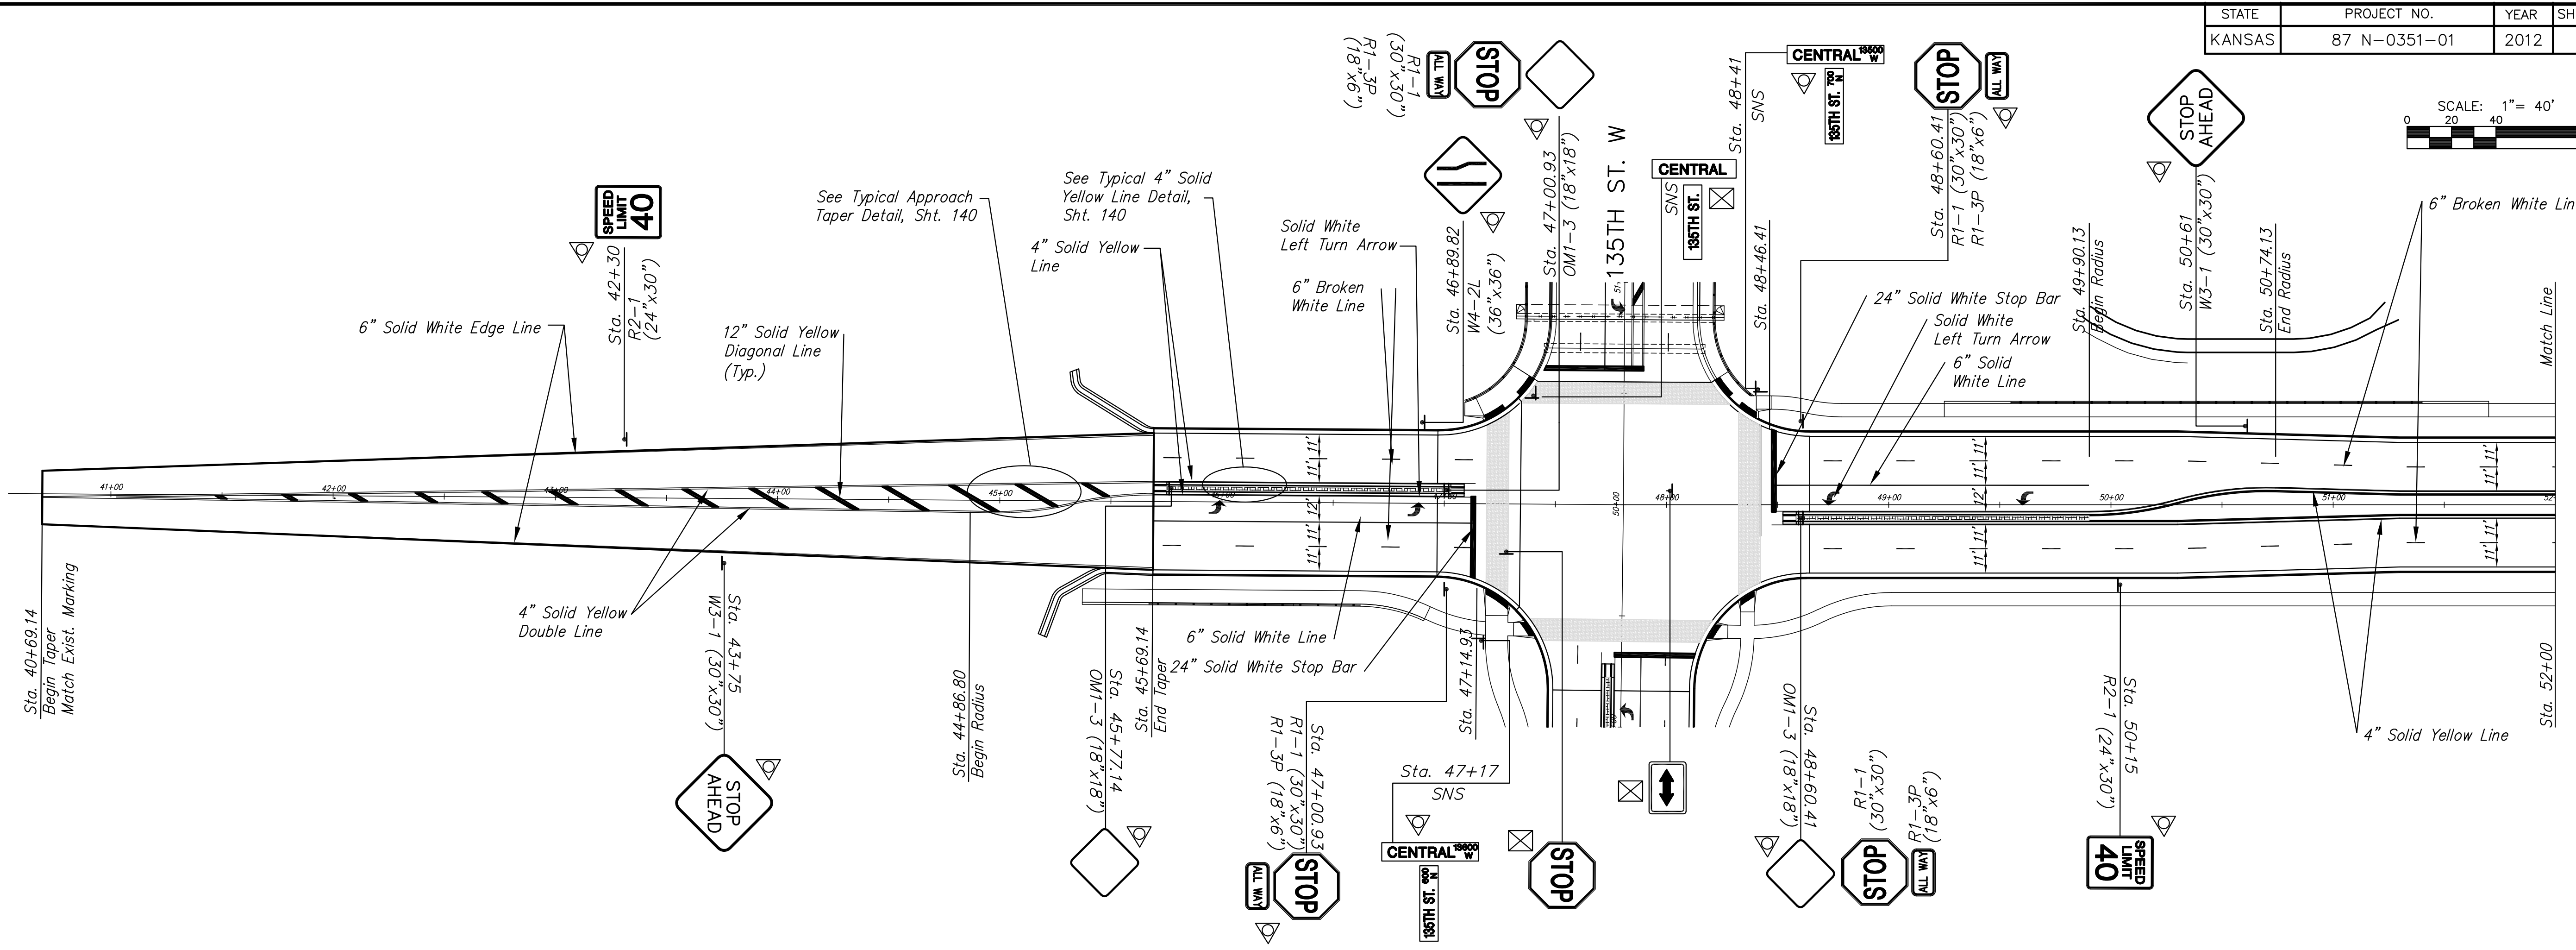

PLAN - CENTRAL AVE.

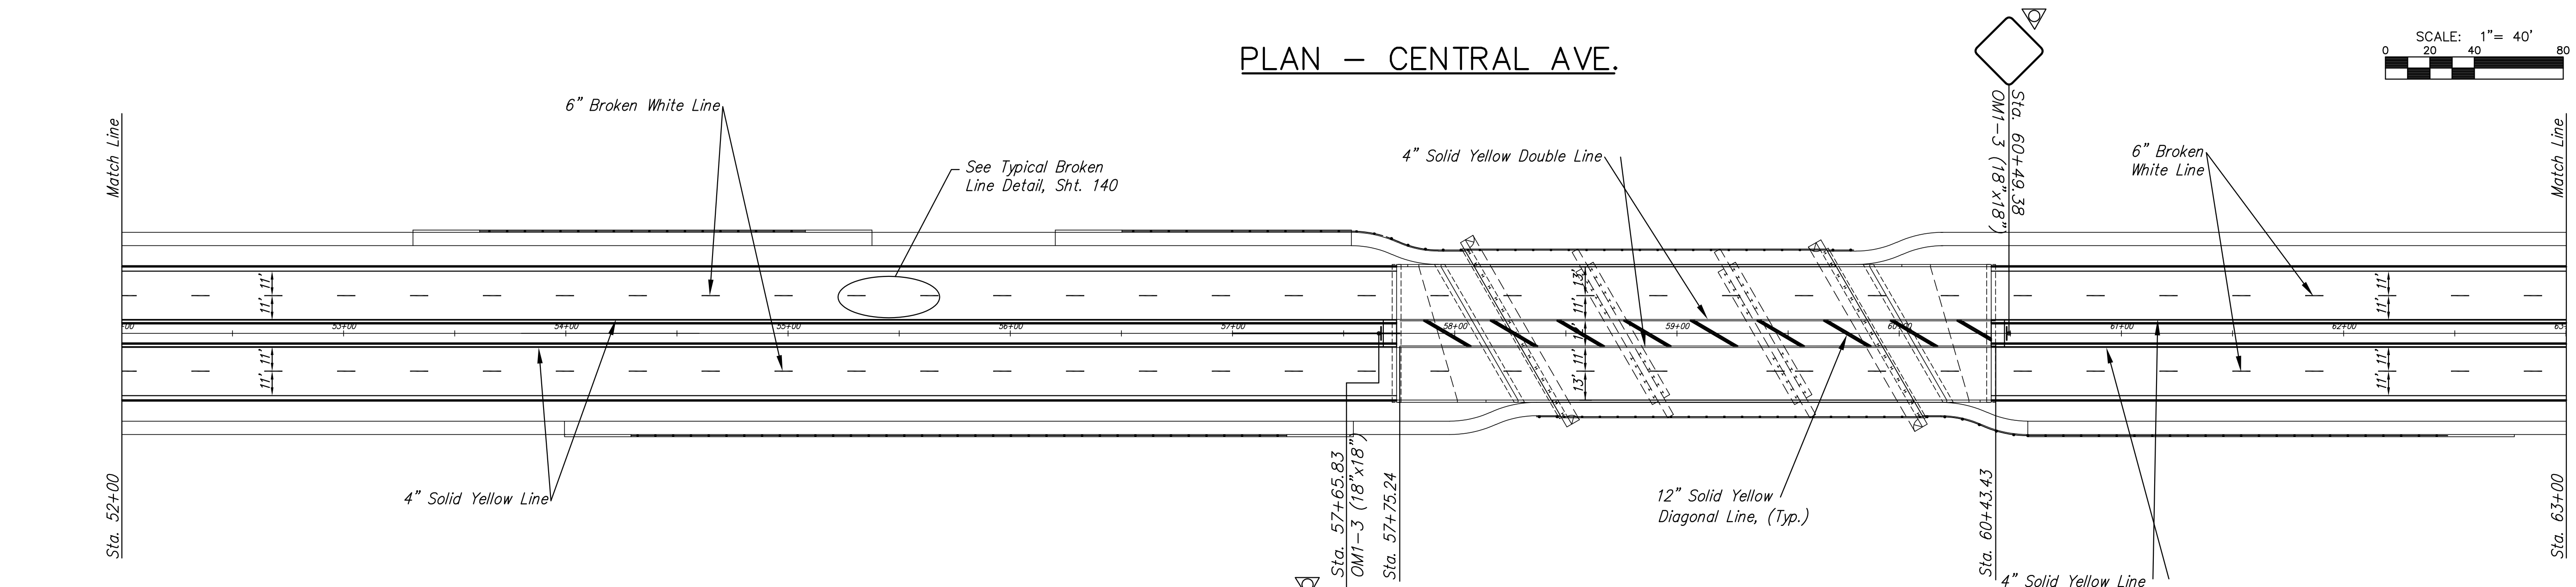

PLAN - CENTRAL AVE.

SIGNING LEGEND

- Sign not part of project
- ◊ New sign and post
- ⊗ Remove existing sign and post and return to sign owner
- ⊙ Street Sign
- ⊙ Traffic Sign

PLOT DATE: Wednesday, November 14, 2012 @ 02:23PM

J:\Civil\04238.dwg MARK-SIGN\04238MRK01.dwg