


STATE	PROJECT NO.	YEAR	SHEET NO.	SHEETS
KANSAS	87 N-0351-01	2012	139	220

**MKEC**  
ENGINEERING  
CONSULTANTS, INC.

411 N. WEBB ROAD  
WICHITA, K.S. 67206  
316-684-9600

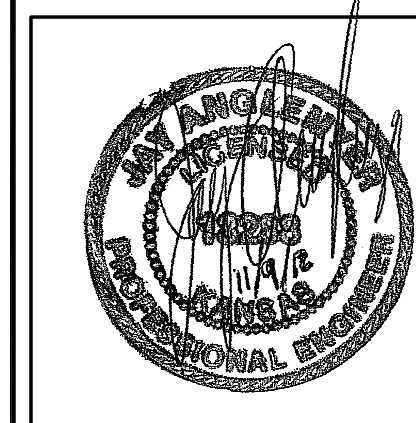


**CENTRAL AVENUE  
IMPROVEMENTS FROM  
135TH ST. W. TO 119TH ST. W.**

**PAVEMENT  
MARKING &  
SIGNING  
PLAN**  
SHEET TITLE  
472-84017  
PROJECT NUMBER


JRA  
DESIGN BY  
WJU  
DRAWN BY  
JRA  
CHECKED BY

ISSUED  
November 9, 2012  
REVISED

SHEET NO.  
**139 of 220**

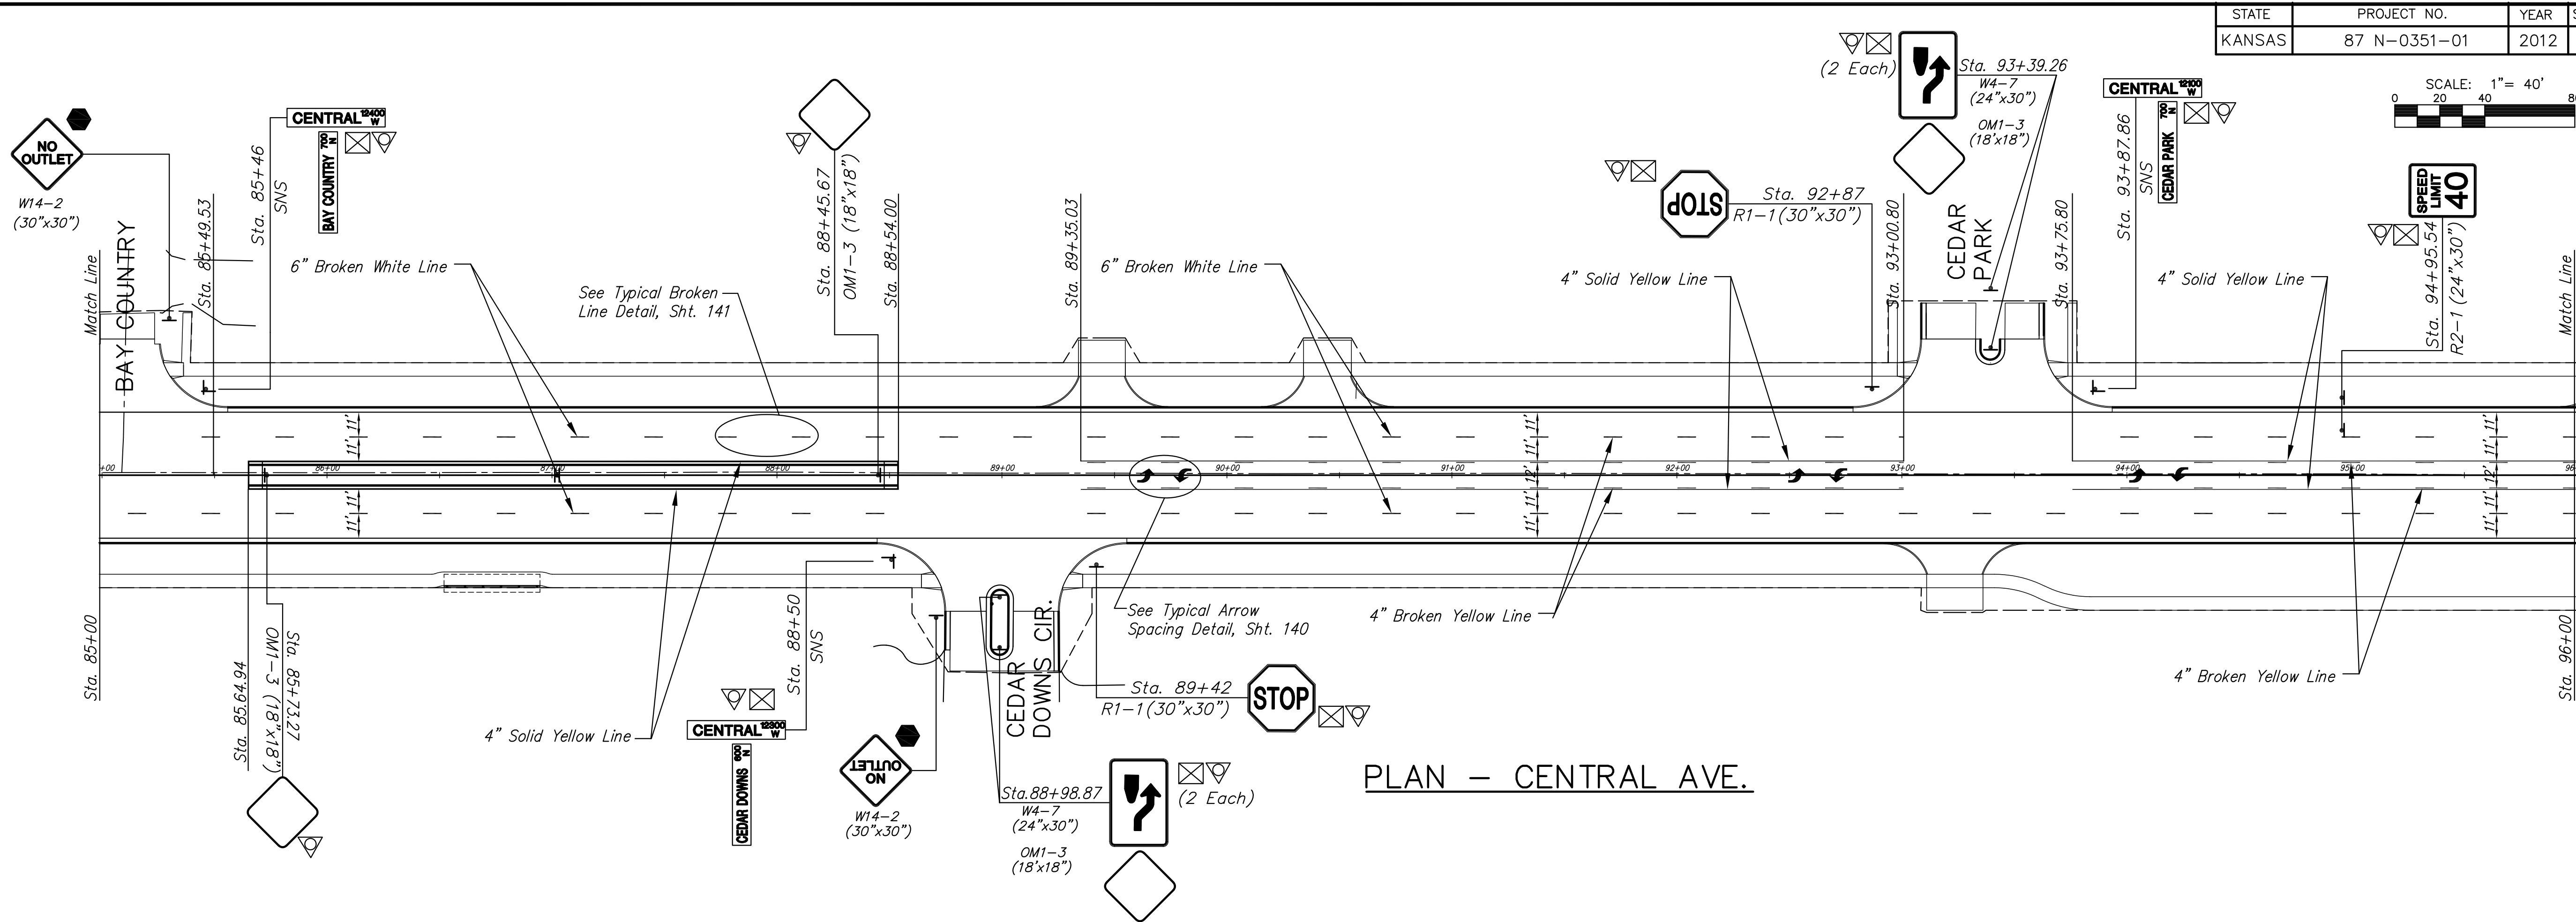

PLAN - CENTRAL AVE.

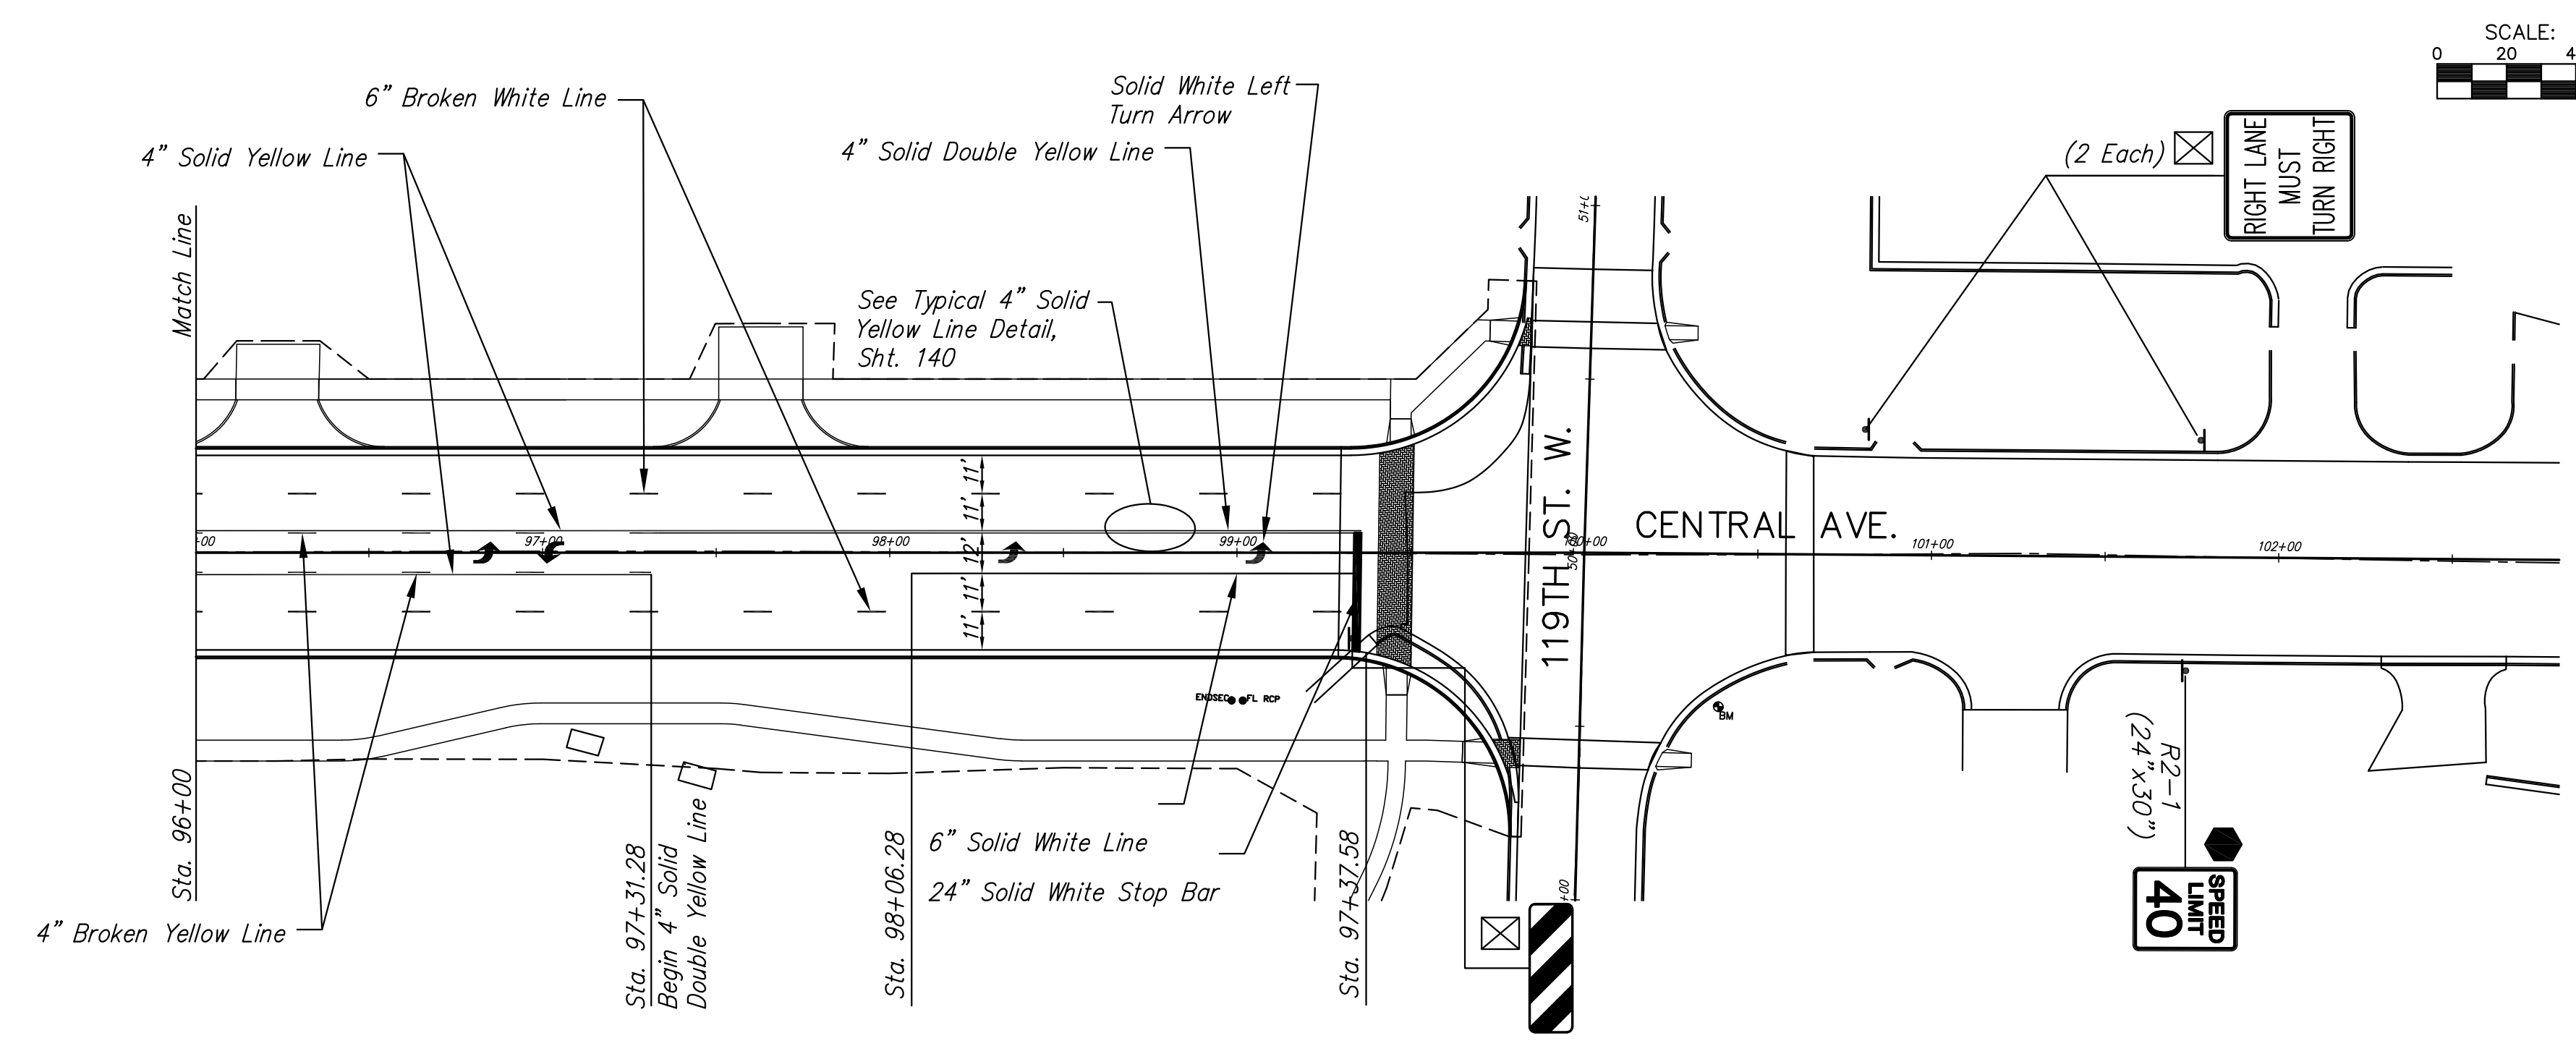

PLAN - CENTRAL AVE.

**SIGNING LEGEND**

- Sign not part of project
- New sign and post
- Remove existing sign and post and return to sign owner
- Street Sign
- Traffic Sign

PLOTTED: Wednesday, November 14, 2012 @ 02:24PM

J:\Civil\04238\dwg\MARK-SIGN\04238MRK03.dwg