


STATE	PROJECT NO.	YEAR	SHEET NO.	SHEETS
KANSAS	87 N-0351-01	2012	166	220
50	60	70		

**MKEC**  
ENGINEERING  
CONSULTANTS, INC.  
411 N. WEBB ROAD  
WICHITA, K.S. 67206  
316-684-9600

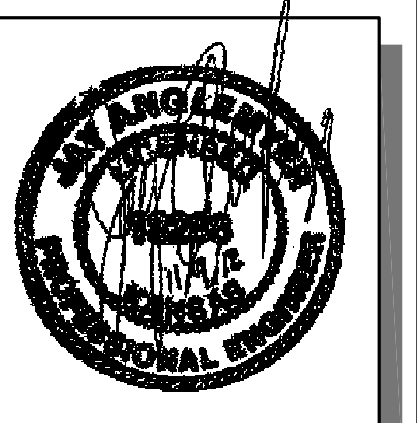


**CENTRAL AVENUE  
IMPROVEMENTS FROM  
135TH ST. W. TO 119TH ST. W.**

**CROSS SECTIONS  
STA 47+80.55  
TO  
STA 49+50.00**  
SHEET TITLE  
472-84017  
PROJECT NUMBER

DESIGN BY: JRA  
DRAWN BY: WNU  
CHECKED BY: JRA

ISSUED: November 9, 2012  
REVISED:

SHEET NO.  
**166 of 220**

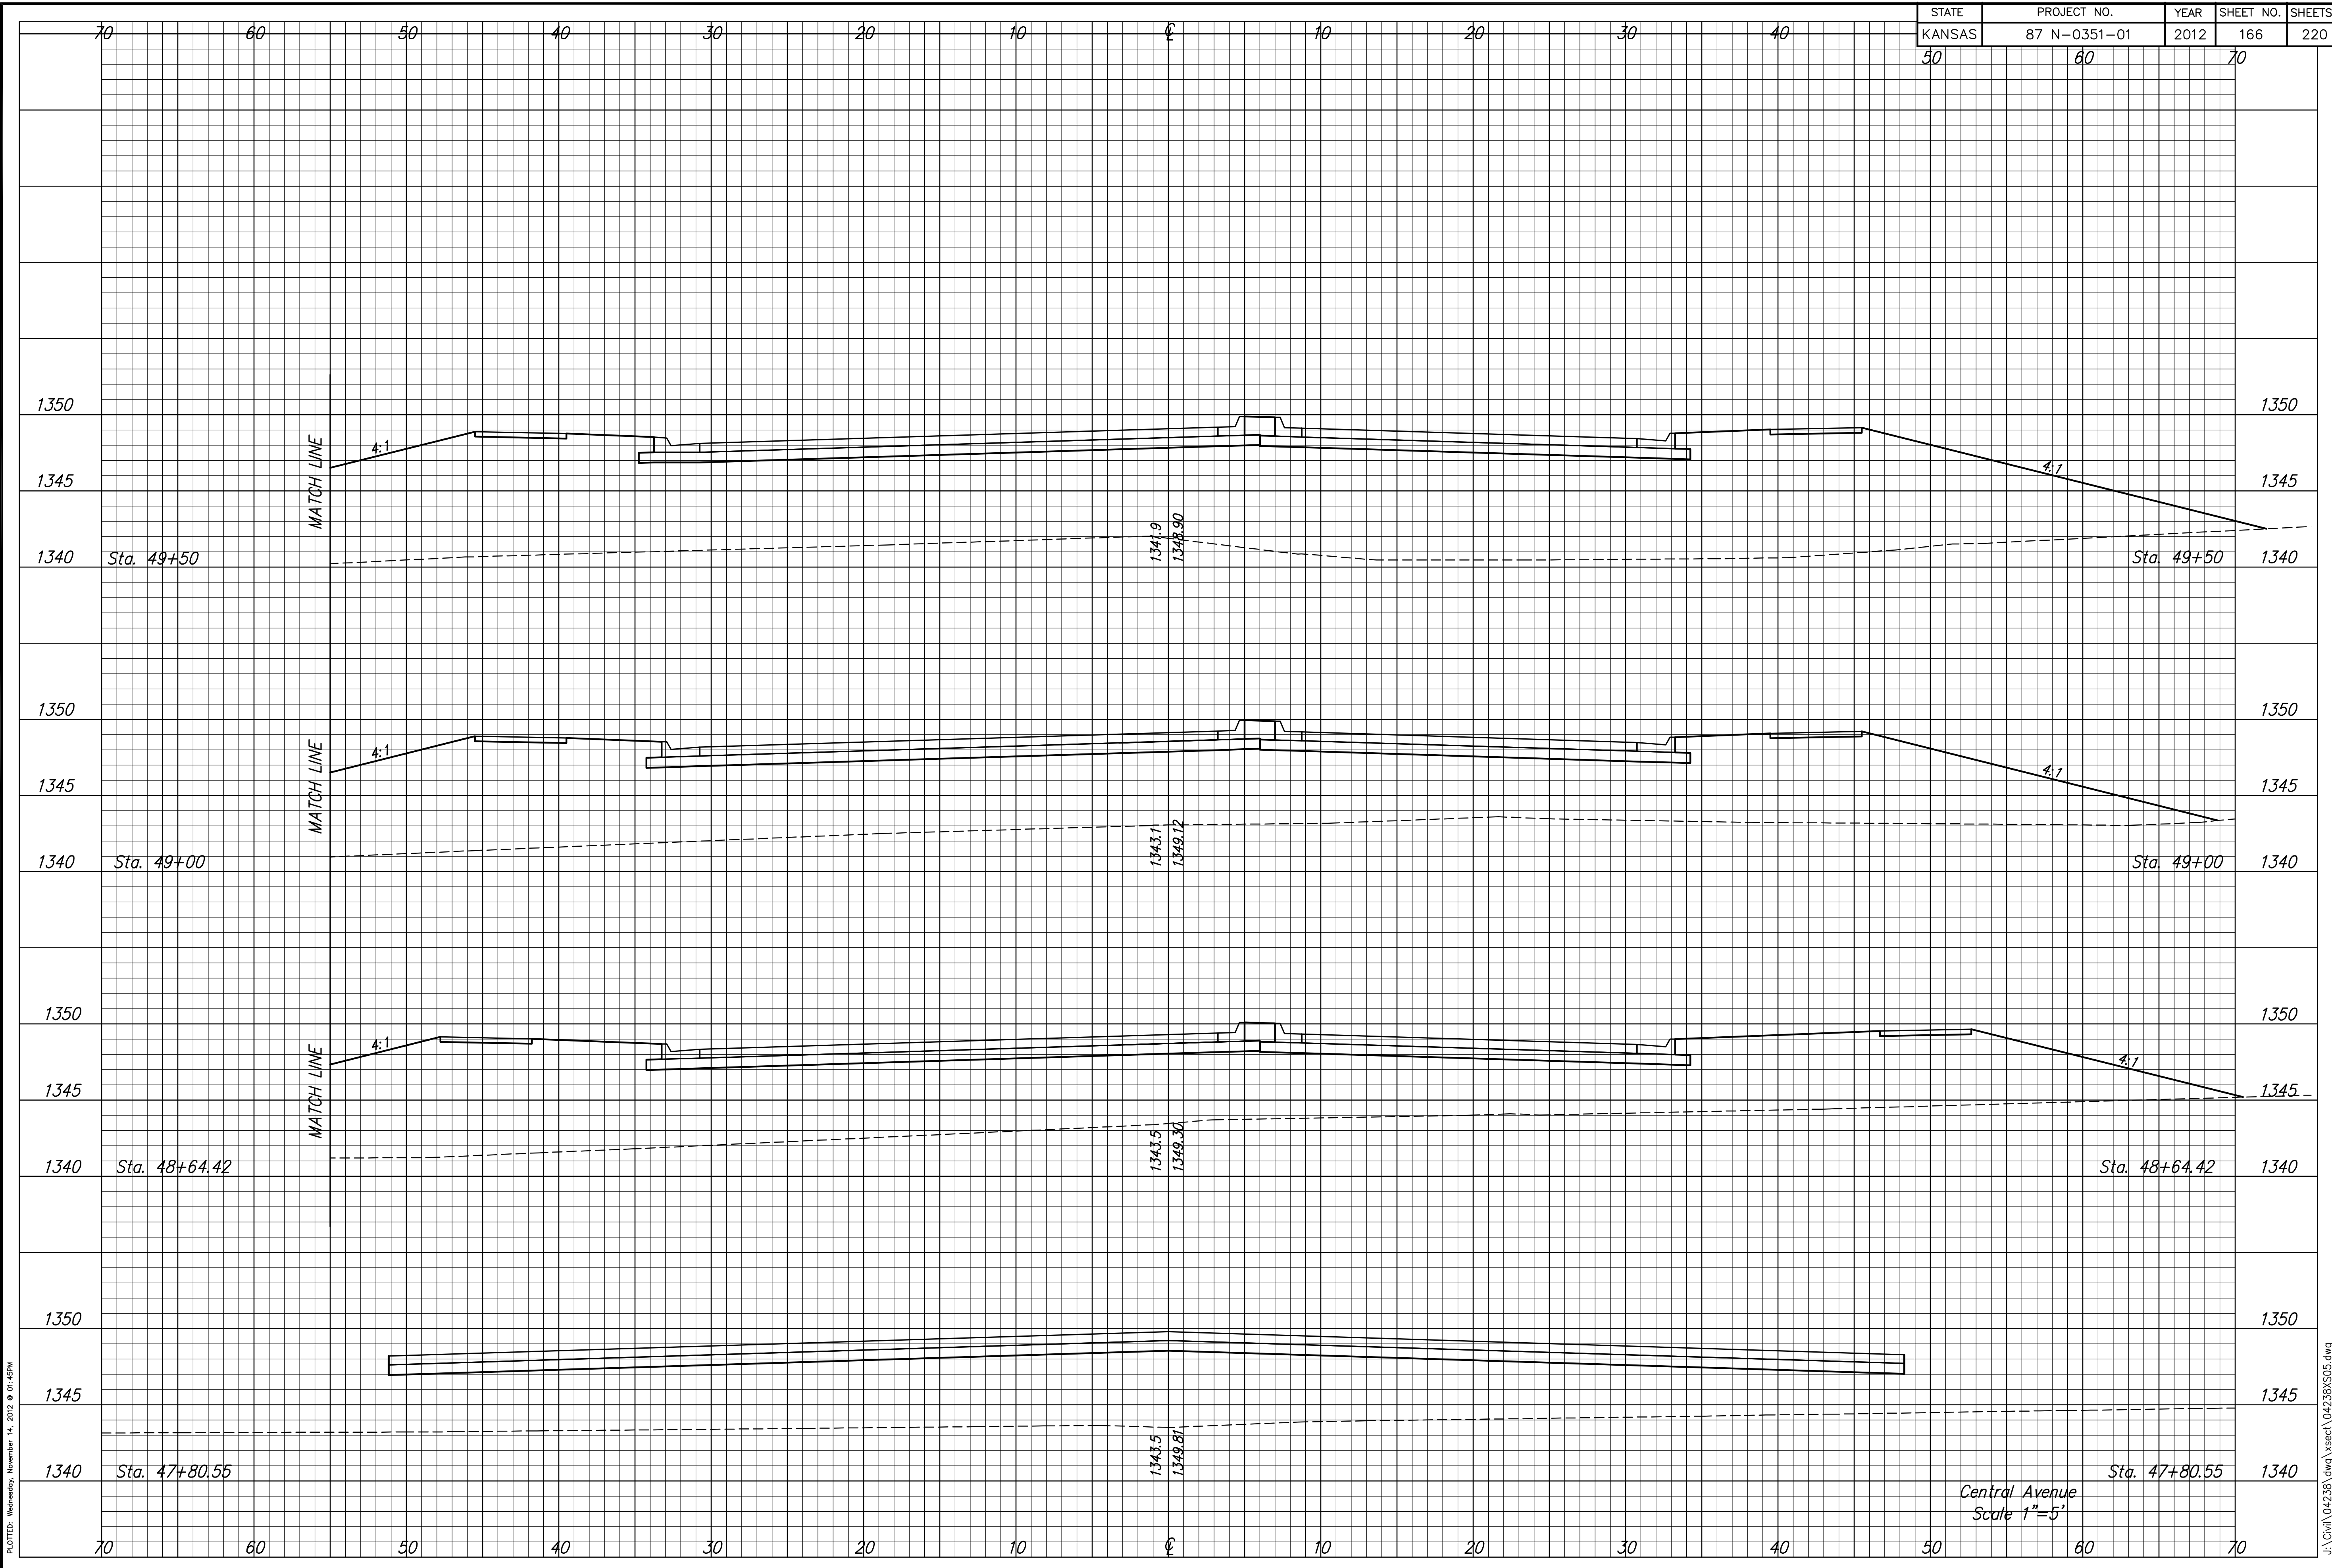

PLOTED: Wednesday, November 14, 2012 @ 01:45PM

J:\Civil\04238\Draw\Sheet\04238XCS05.dwg