

STATE	PROJECT NO.	YEAR	SHEET NO.	SHEETS
KANSAS	87 N-0351-01	2012	201	220

MKEC
ENGINEERING
CONSULTANTS, INC.
411 N. WEBB ROAD
WICHITA, KS. 67206
316-684-9600




**CENTRAL AVENUE
IMPROVEMENTS FROM
135TH ST. W. TO 119TH ST. W.**

**CROSS SECTIONS
STA 83+84.98
TO
STA 85+11.30**
SHEET TITLE
472-84017
PROJECT NUMBER

DESIGN BY: JRA
DRAWN BY: WNU
CHECKED BY: JRA

ISSUED: November 9, 2012
REVISED:

SHEET NO.
201 of 220

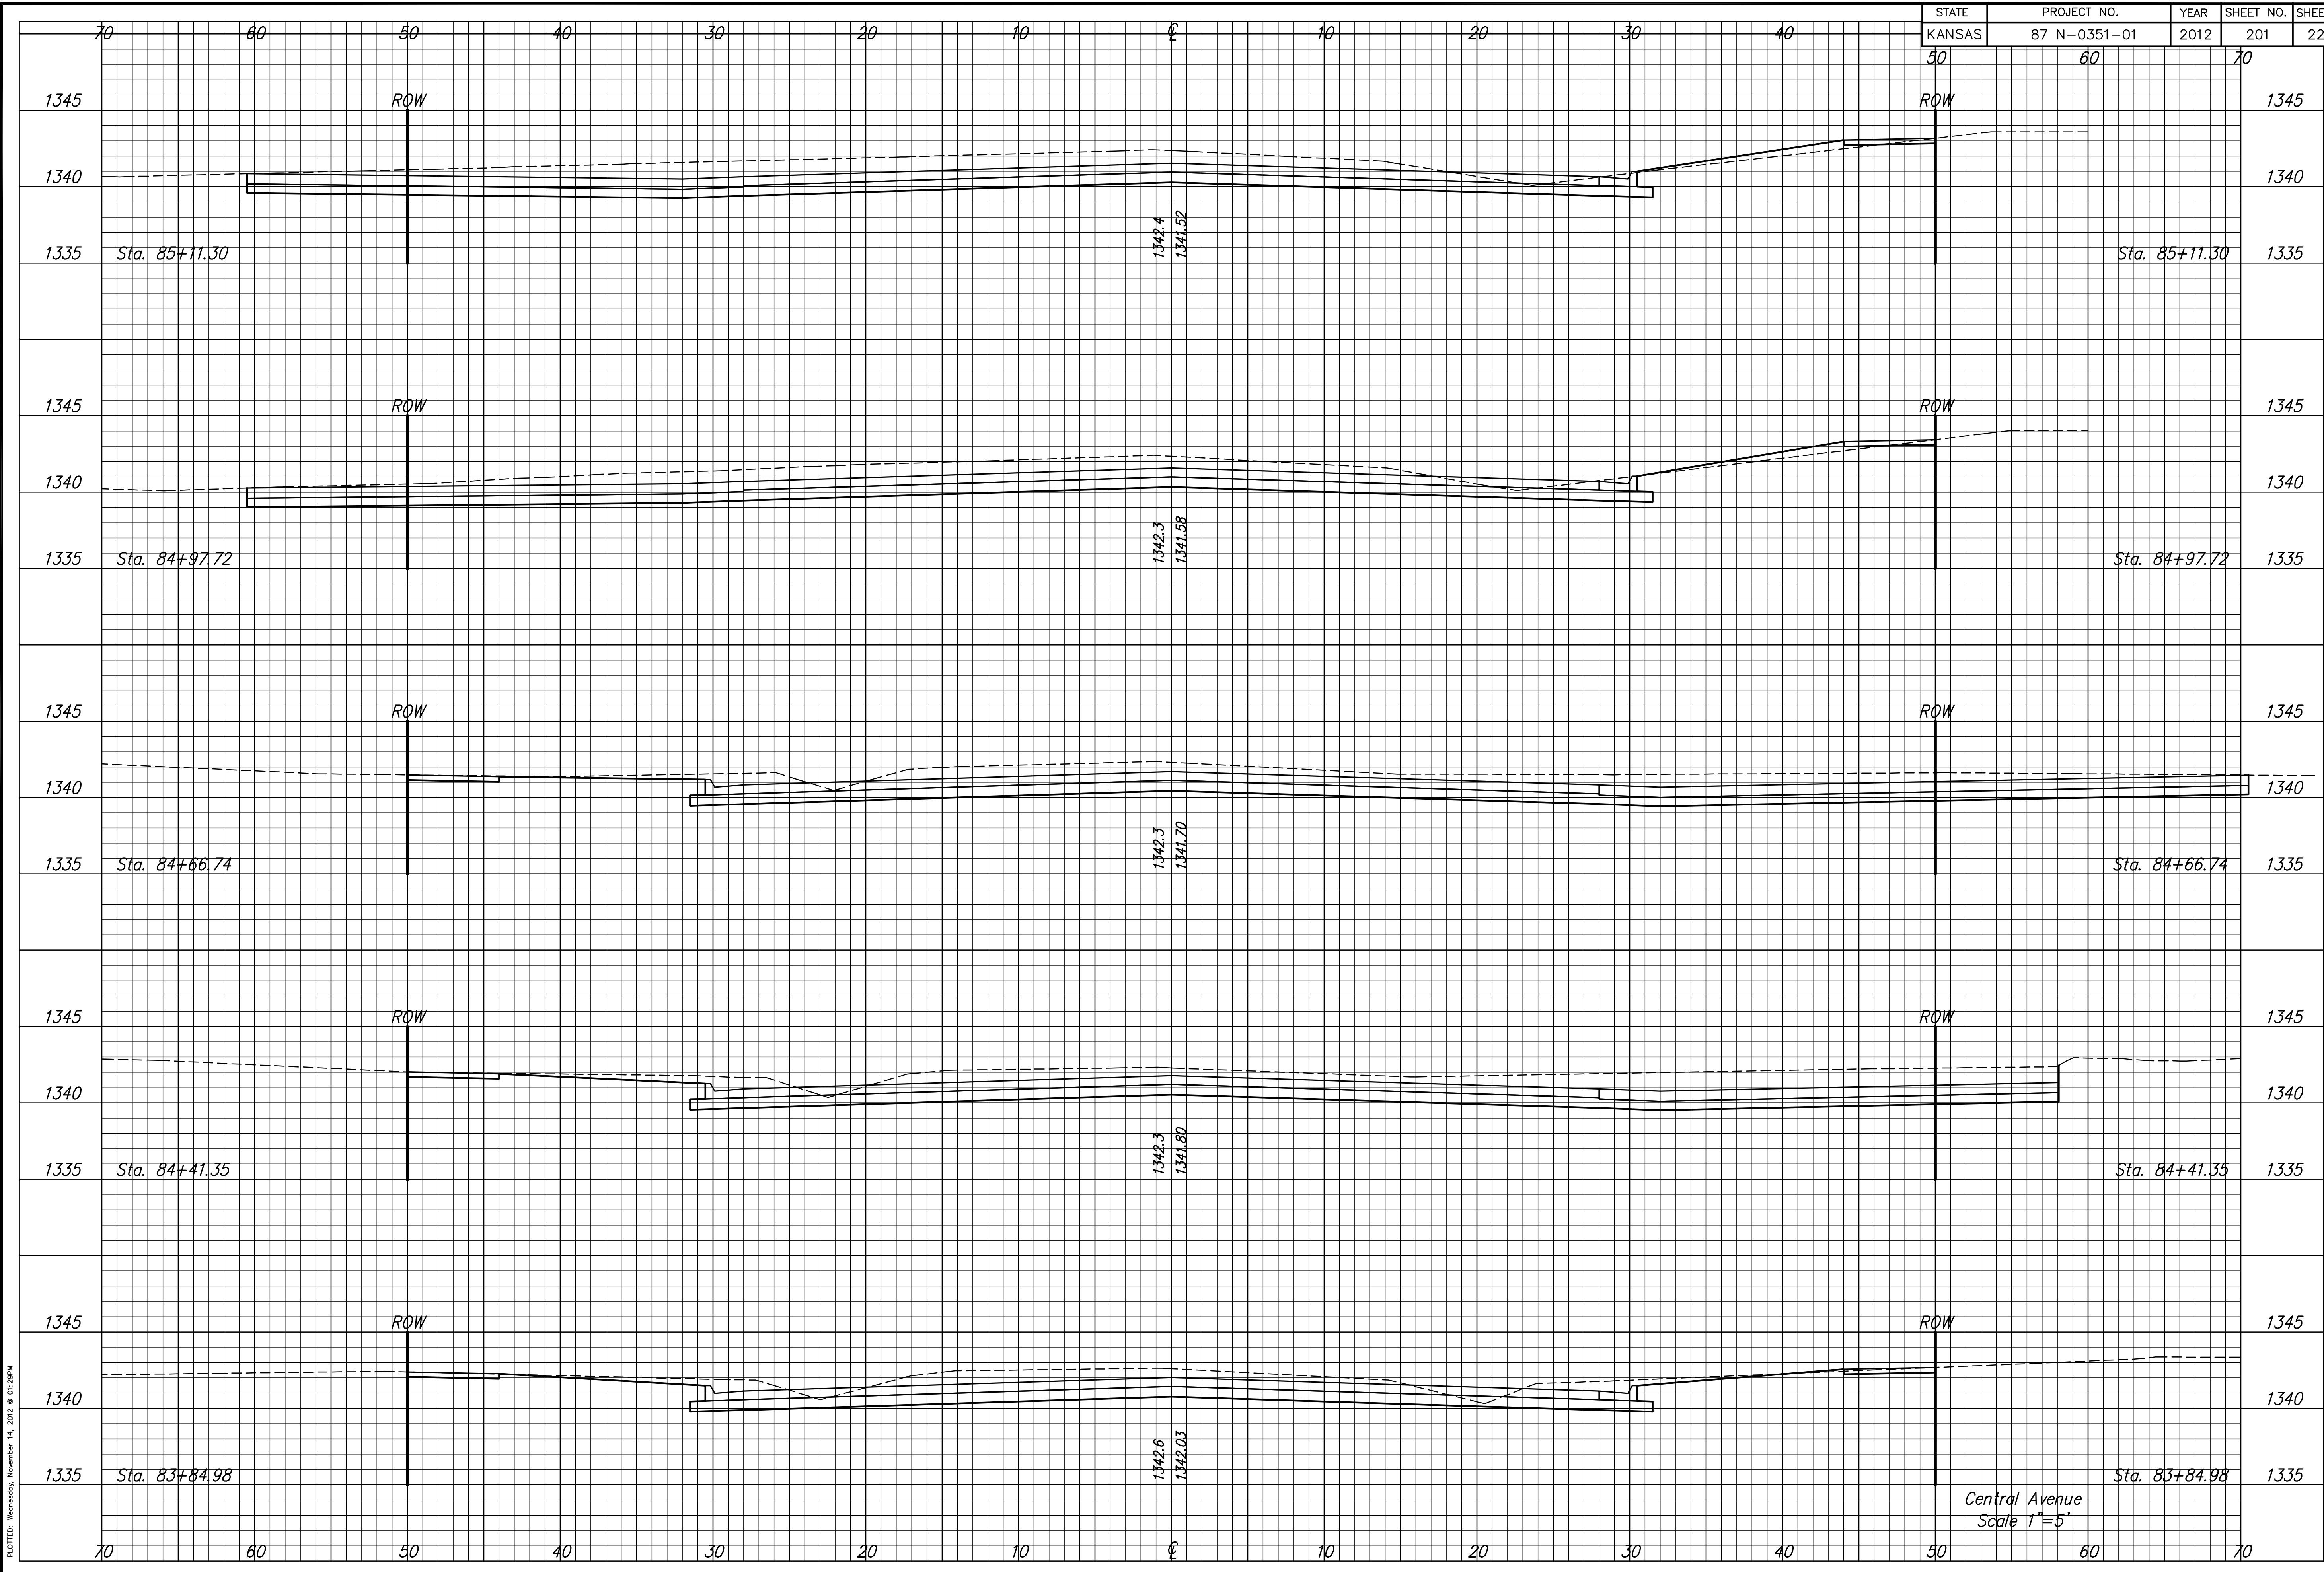

Central Avenue
Scale 1"=5'

PLOTED: Wednesday, November 14, 2012 @ 01:28PM

J:\Civil\04238.dwg\Xsect\04238XS31.dwg