

| | | | | |
|--------|--------------|------|-----------|--------|
| STATE | PROJECT NO. | YEAR | SHEET NO. | SHEETS |
| KANSAS | 87 N-0351-01 | 2012 | 203 | 220 |
| 50 | 60 | 70 | | |

MKEC
ENGINEERING
CONSULTANTS, INC.
411 N. WEBB ROAD
WICHITA, K.S. 67206
316-684-9600




**CENTRAL AVENUE
IMPROVEMENTS FROM
135TH ST. W. TO 119TH ST. W.**

**CROSS SECTIONS
STA 89+44.41
TO
STA 88+54.53**
SHEET TITLE
472-84017
PROJECT NUMBER

DESIGN BY: JRA
DRAWN BY: WNJ
CHECKED BY: JRA

ISSUED: November 9, 2012
REVISED:

SHEET NO.
203 of 220

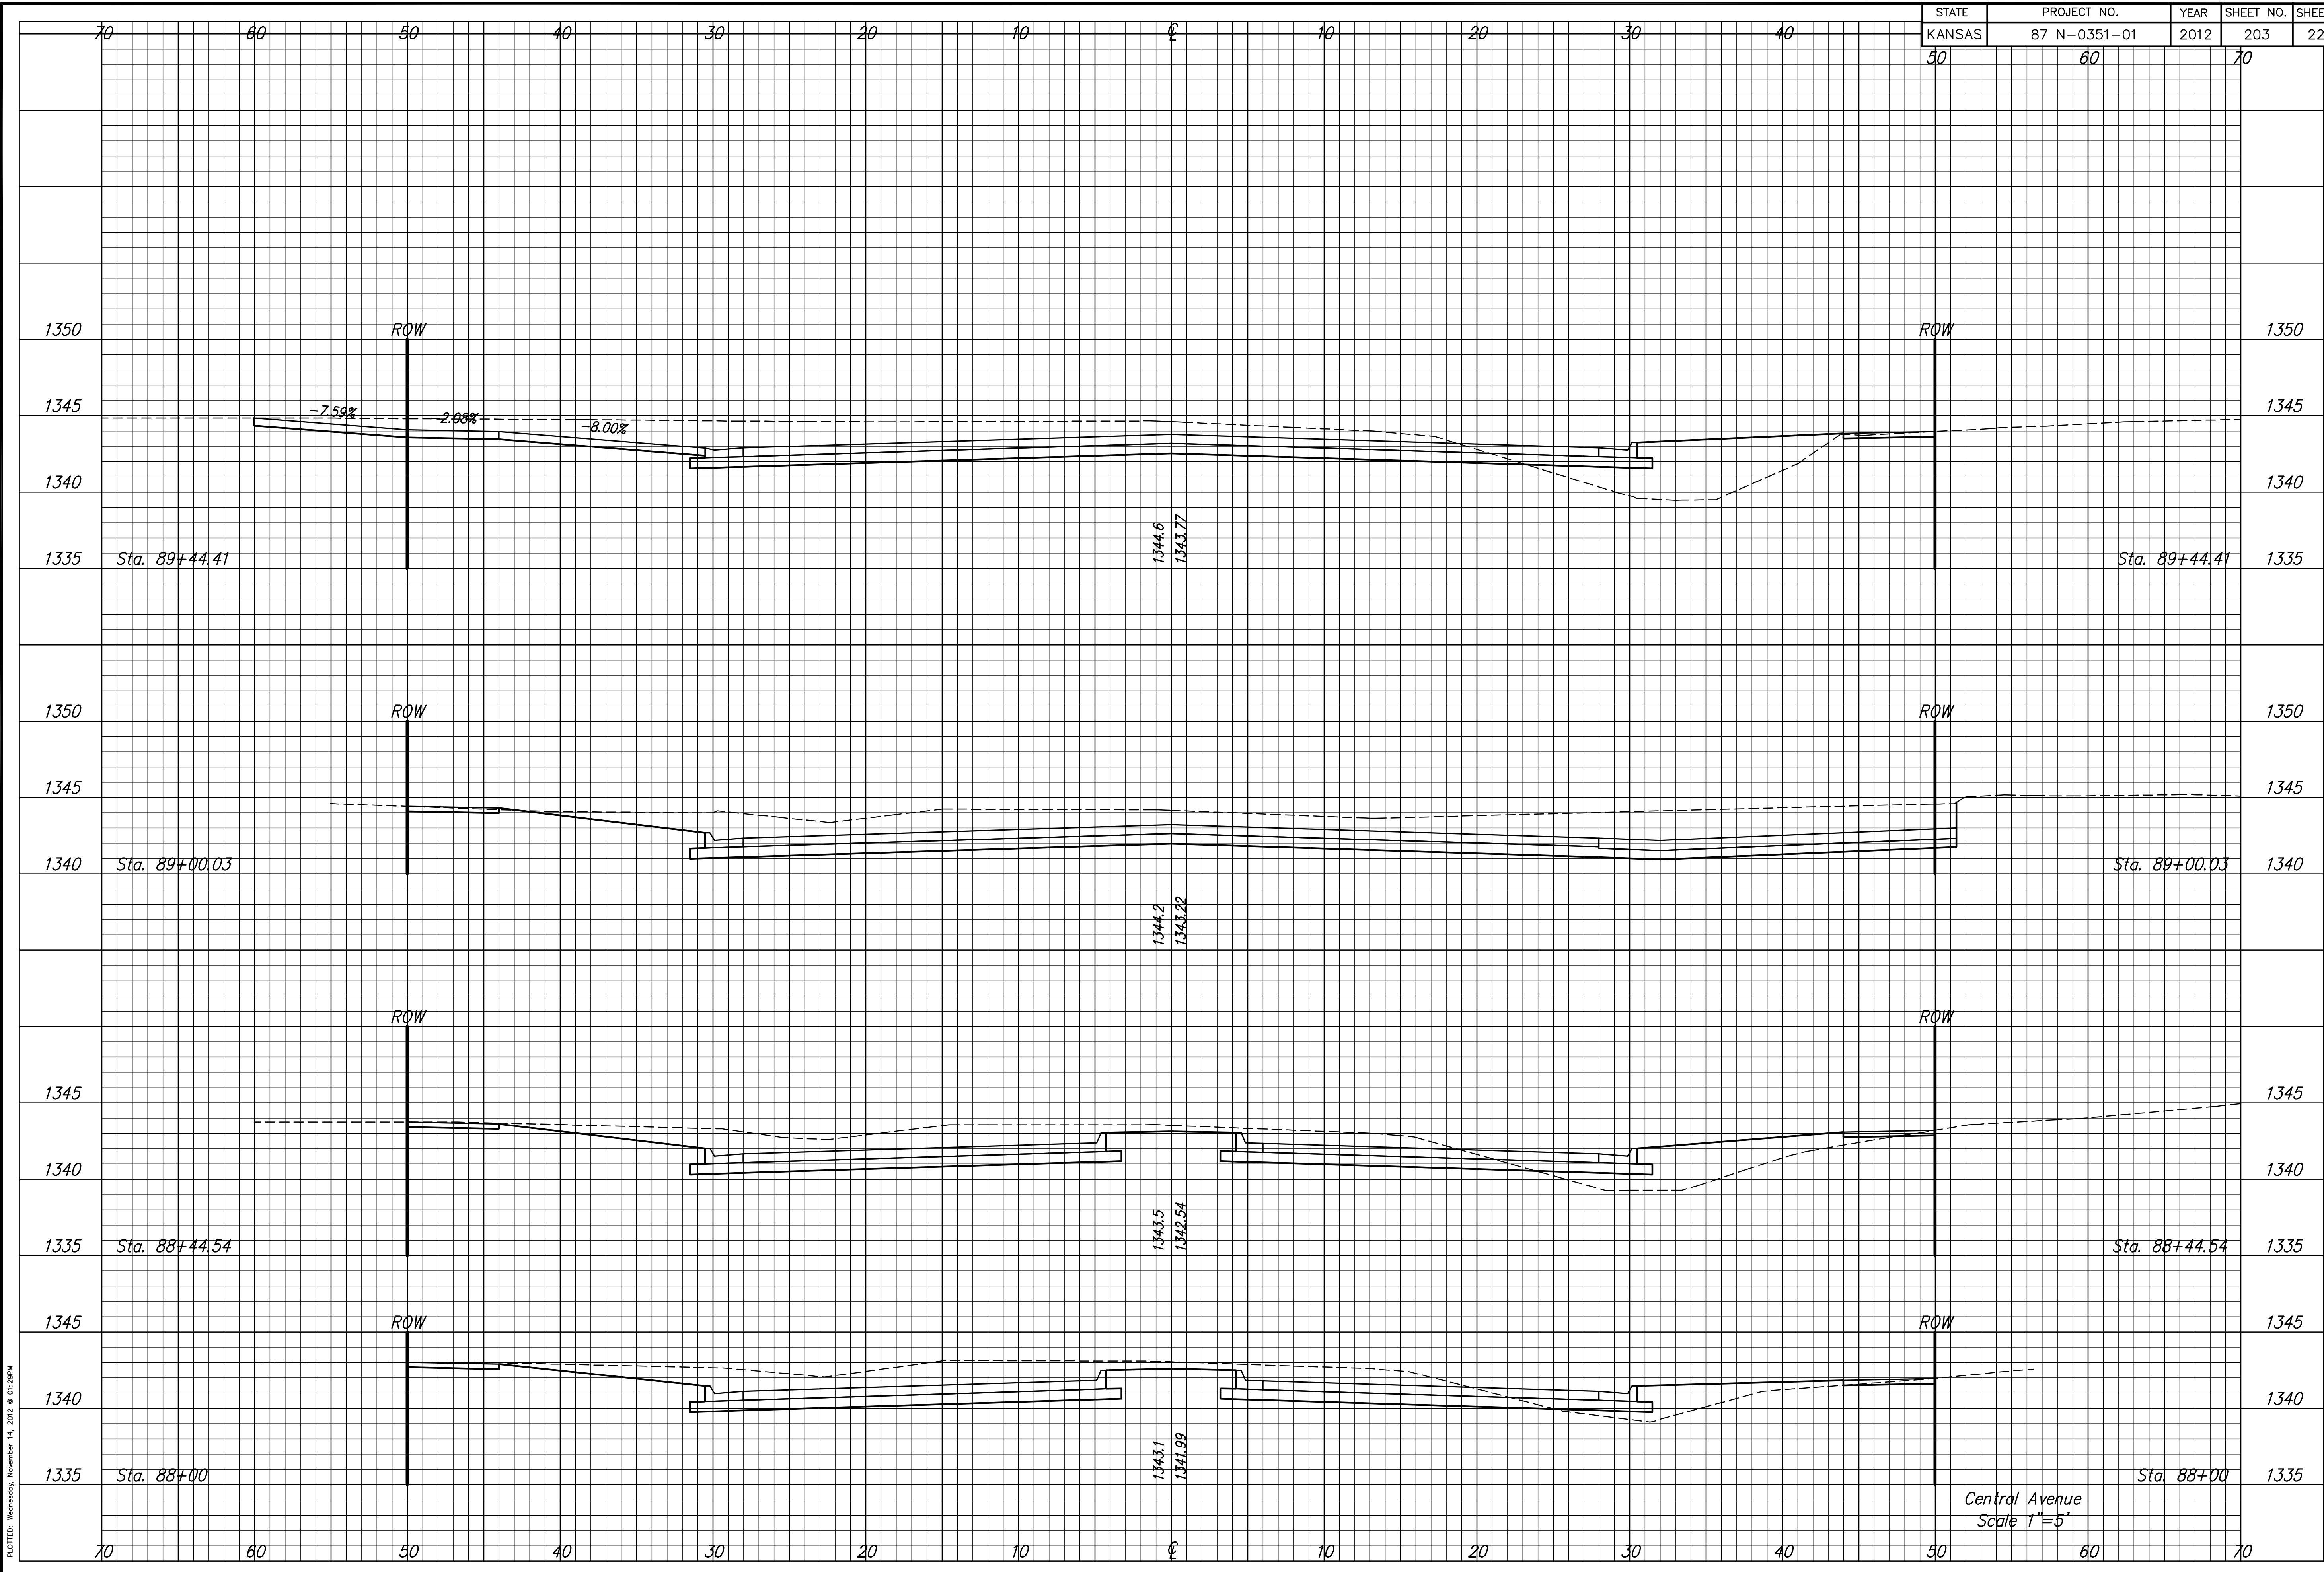

PLOTTED: Wednesday, November 14, 2012 @ 01:28PM

J:\Civil\04238\Draw\Sheet\04238XS33.dwg