

STATE	PROJECT NO.	YEAR	SHEET NO.	SHEETS
KANSAS	87 N-0351-01	2012	207	220
50	60	70		

MKEC
ENGINEERING
CONSULTANTS, INC.
411 N. WEBB ROAD
WICHITA, K.S. 67206
316-684-9600




**CENTRAL AVENUE
IMPROVEMENTS FROM
135TH ST. W. TO 119TH ST. W.**

**CROSS SECTIONS
STA 95+50.00
TO
STA 97+00.00**
SHEET TITLE
472-84017
PROJECT NUMBER

JRA
DESIGN BY
WNU
DRAWN BY
JRA
CHECKED BY

ISSUED
November 9, 2012
REVISED

SHEET NO.
207 of 220

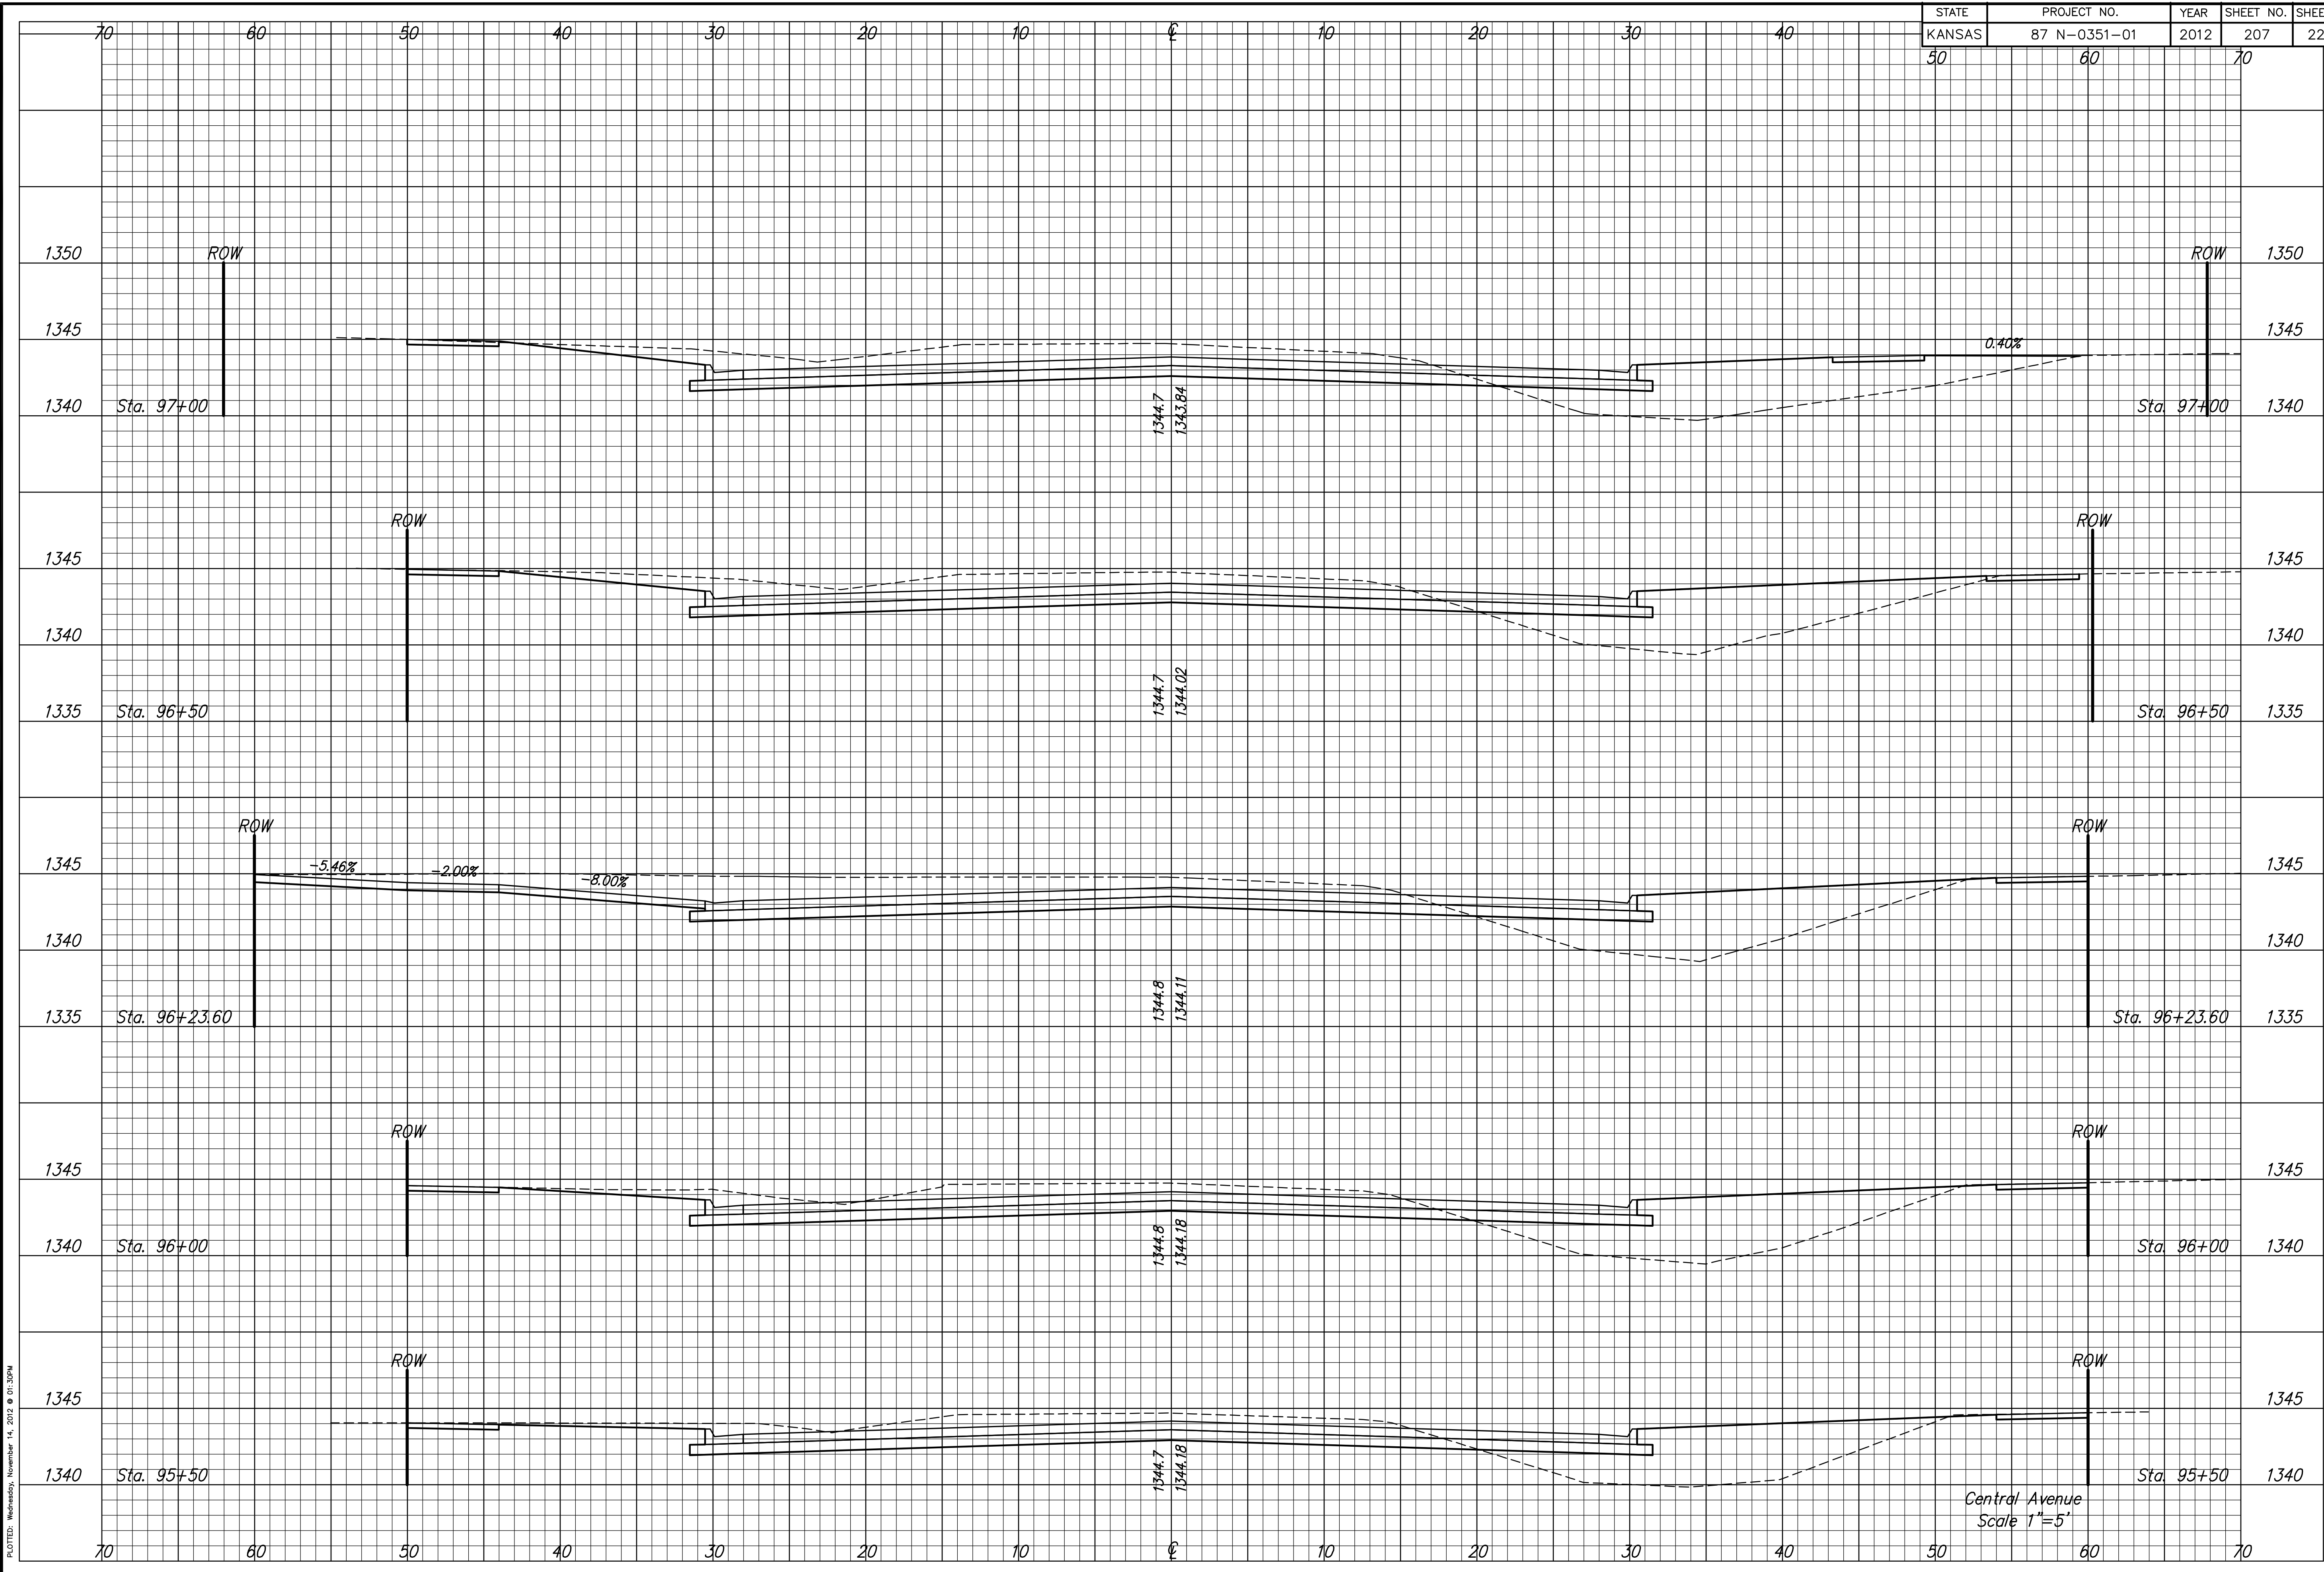

PLOTED: Wednesday, November 14, 2012 @ 01:30PM

J:\Civil\04238\Draw\Xsect\04238XS37.dwg