


| STATE | PROJECT NO. | YEAR | SHEET NO. | SHEETS |
|--------|--------------|------|-----------|--------|
| KANSAS | 87 N-0351-01 | 2012 | 213 | 220 |
| 50 | 60 | | 70 | |

MKEC
ENGINEERING
CONSULTANTS, INC.
411 N. WEBB ROAD
WICHITA, K.S. 67206
316-684-9600

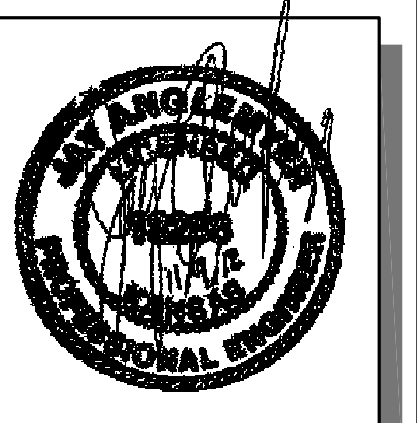


**CENTRAL AVENUE
IMPROVEMENTS FROM
135TH ST. W. TO 119TH ST. W.**

**CROSS SECTIONS
STA 48+50.00
TO
STA 50+00.00**
SHEET TITLE
472-84017
PROJECT NUMBER

DESIGN BY: JRA
DRAWN BY: WNU
CHECKED BY: JRA

ISSUED: November 9, 2012
REVISED:

SHEET NO.
213 of 220

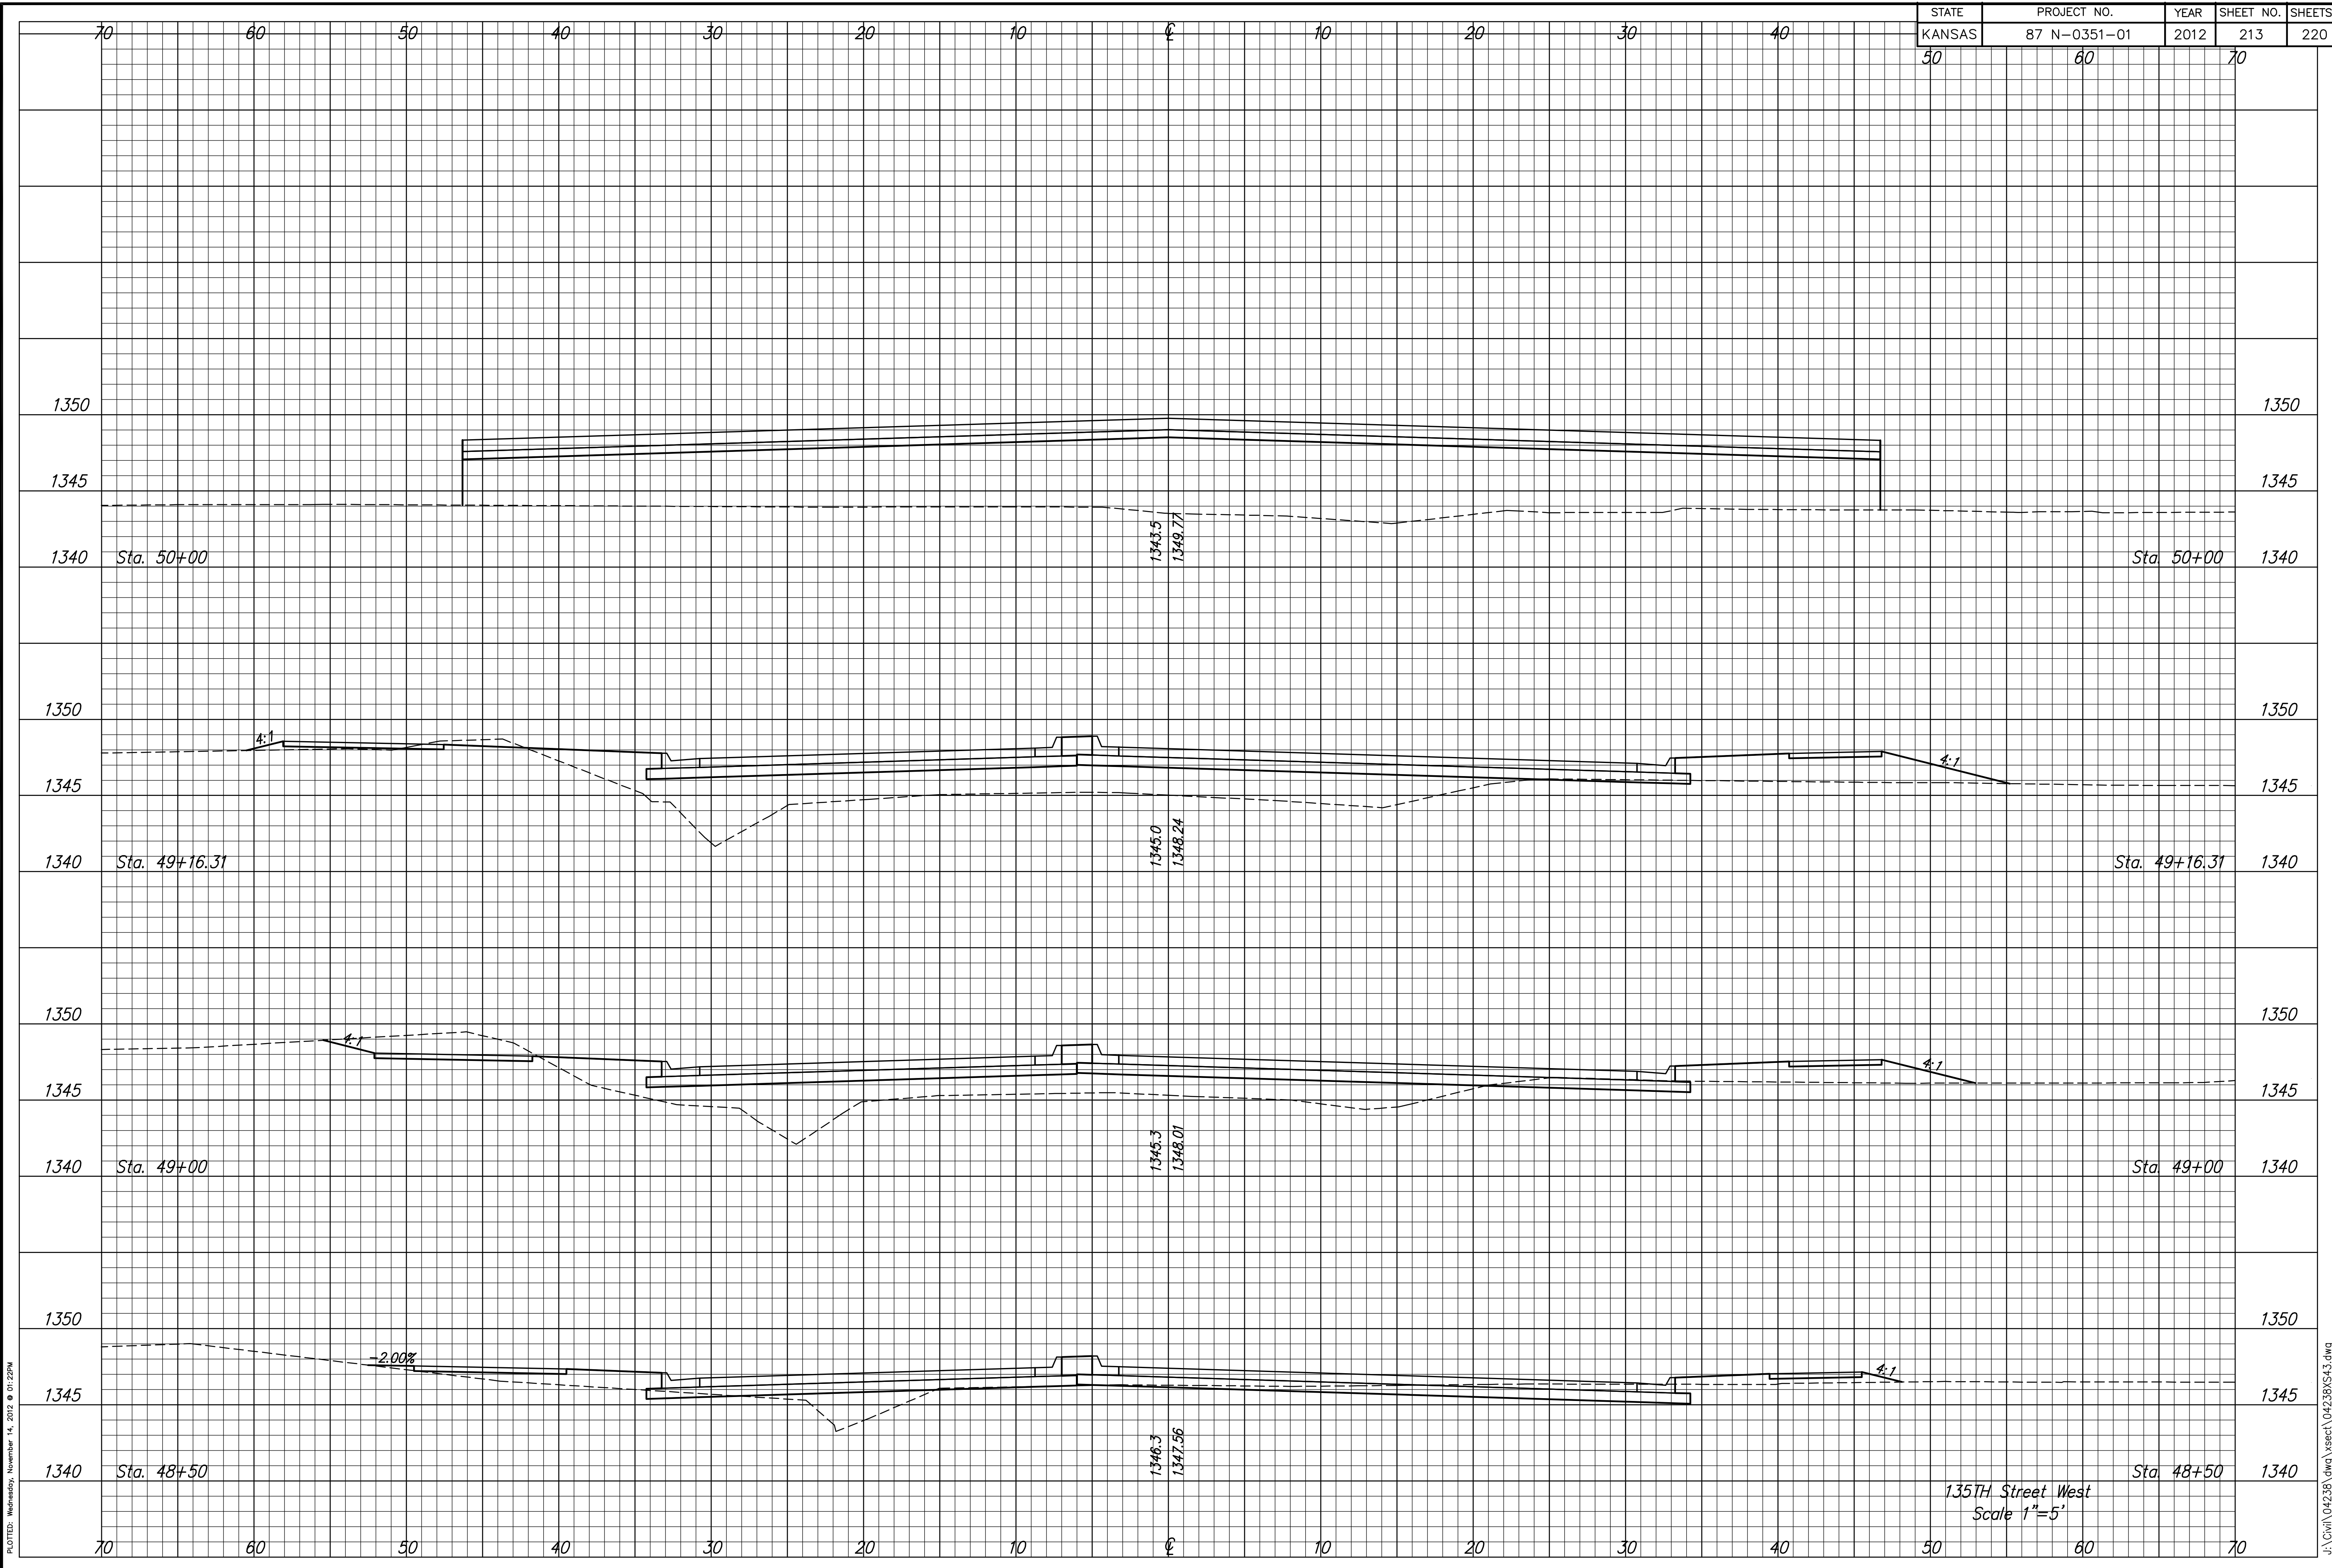

PLOTED: Wednesday, November 14, 2012 @ 01:22PM

J:\Civil\04238\Draw\Sheet\04238S43.dwg