


STATE	PROJECT NO.	YEAR	SHEET NO.	SHEETS
KANSAS	87 N-0351-01	2012	215	220
50	60		70	

**MKEC**  
ENGINEERING  
CONSULTANTS, INC.  
411 N. WEBB ROAD  
WICHITA, K.S. 67206  
316-684-9600

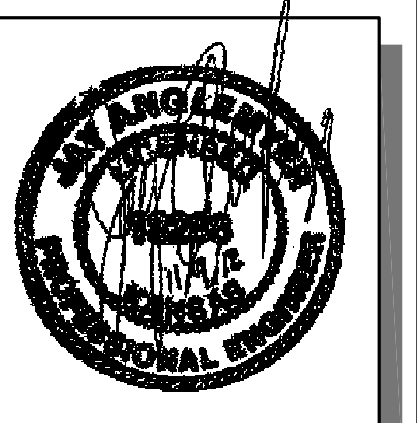


**CENTRAL AVENUE  
IMPROVEMENTS FROM  
135TH ST. W. TO 119TH ST. W.**

**CROSS SECTIONS  
STA 51+50.00  
TO  
STA 52+45.77**  
SHEET TITLE  
472-84017  
PROJECT NUMBER

DESIGN BY JRA  
DRAWN BY WNJ  
CHECKED BY JRA

ISSUED November 9, 2012  
REVISED

SHEET NO.  
**215 of 220**

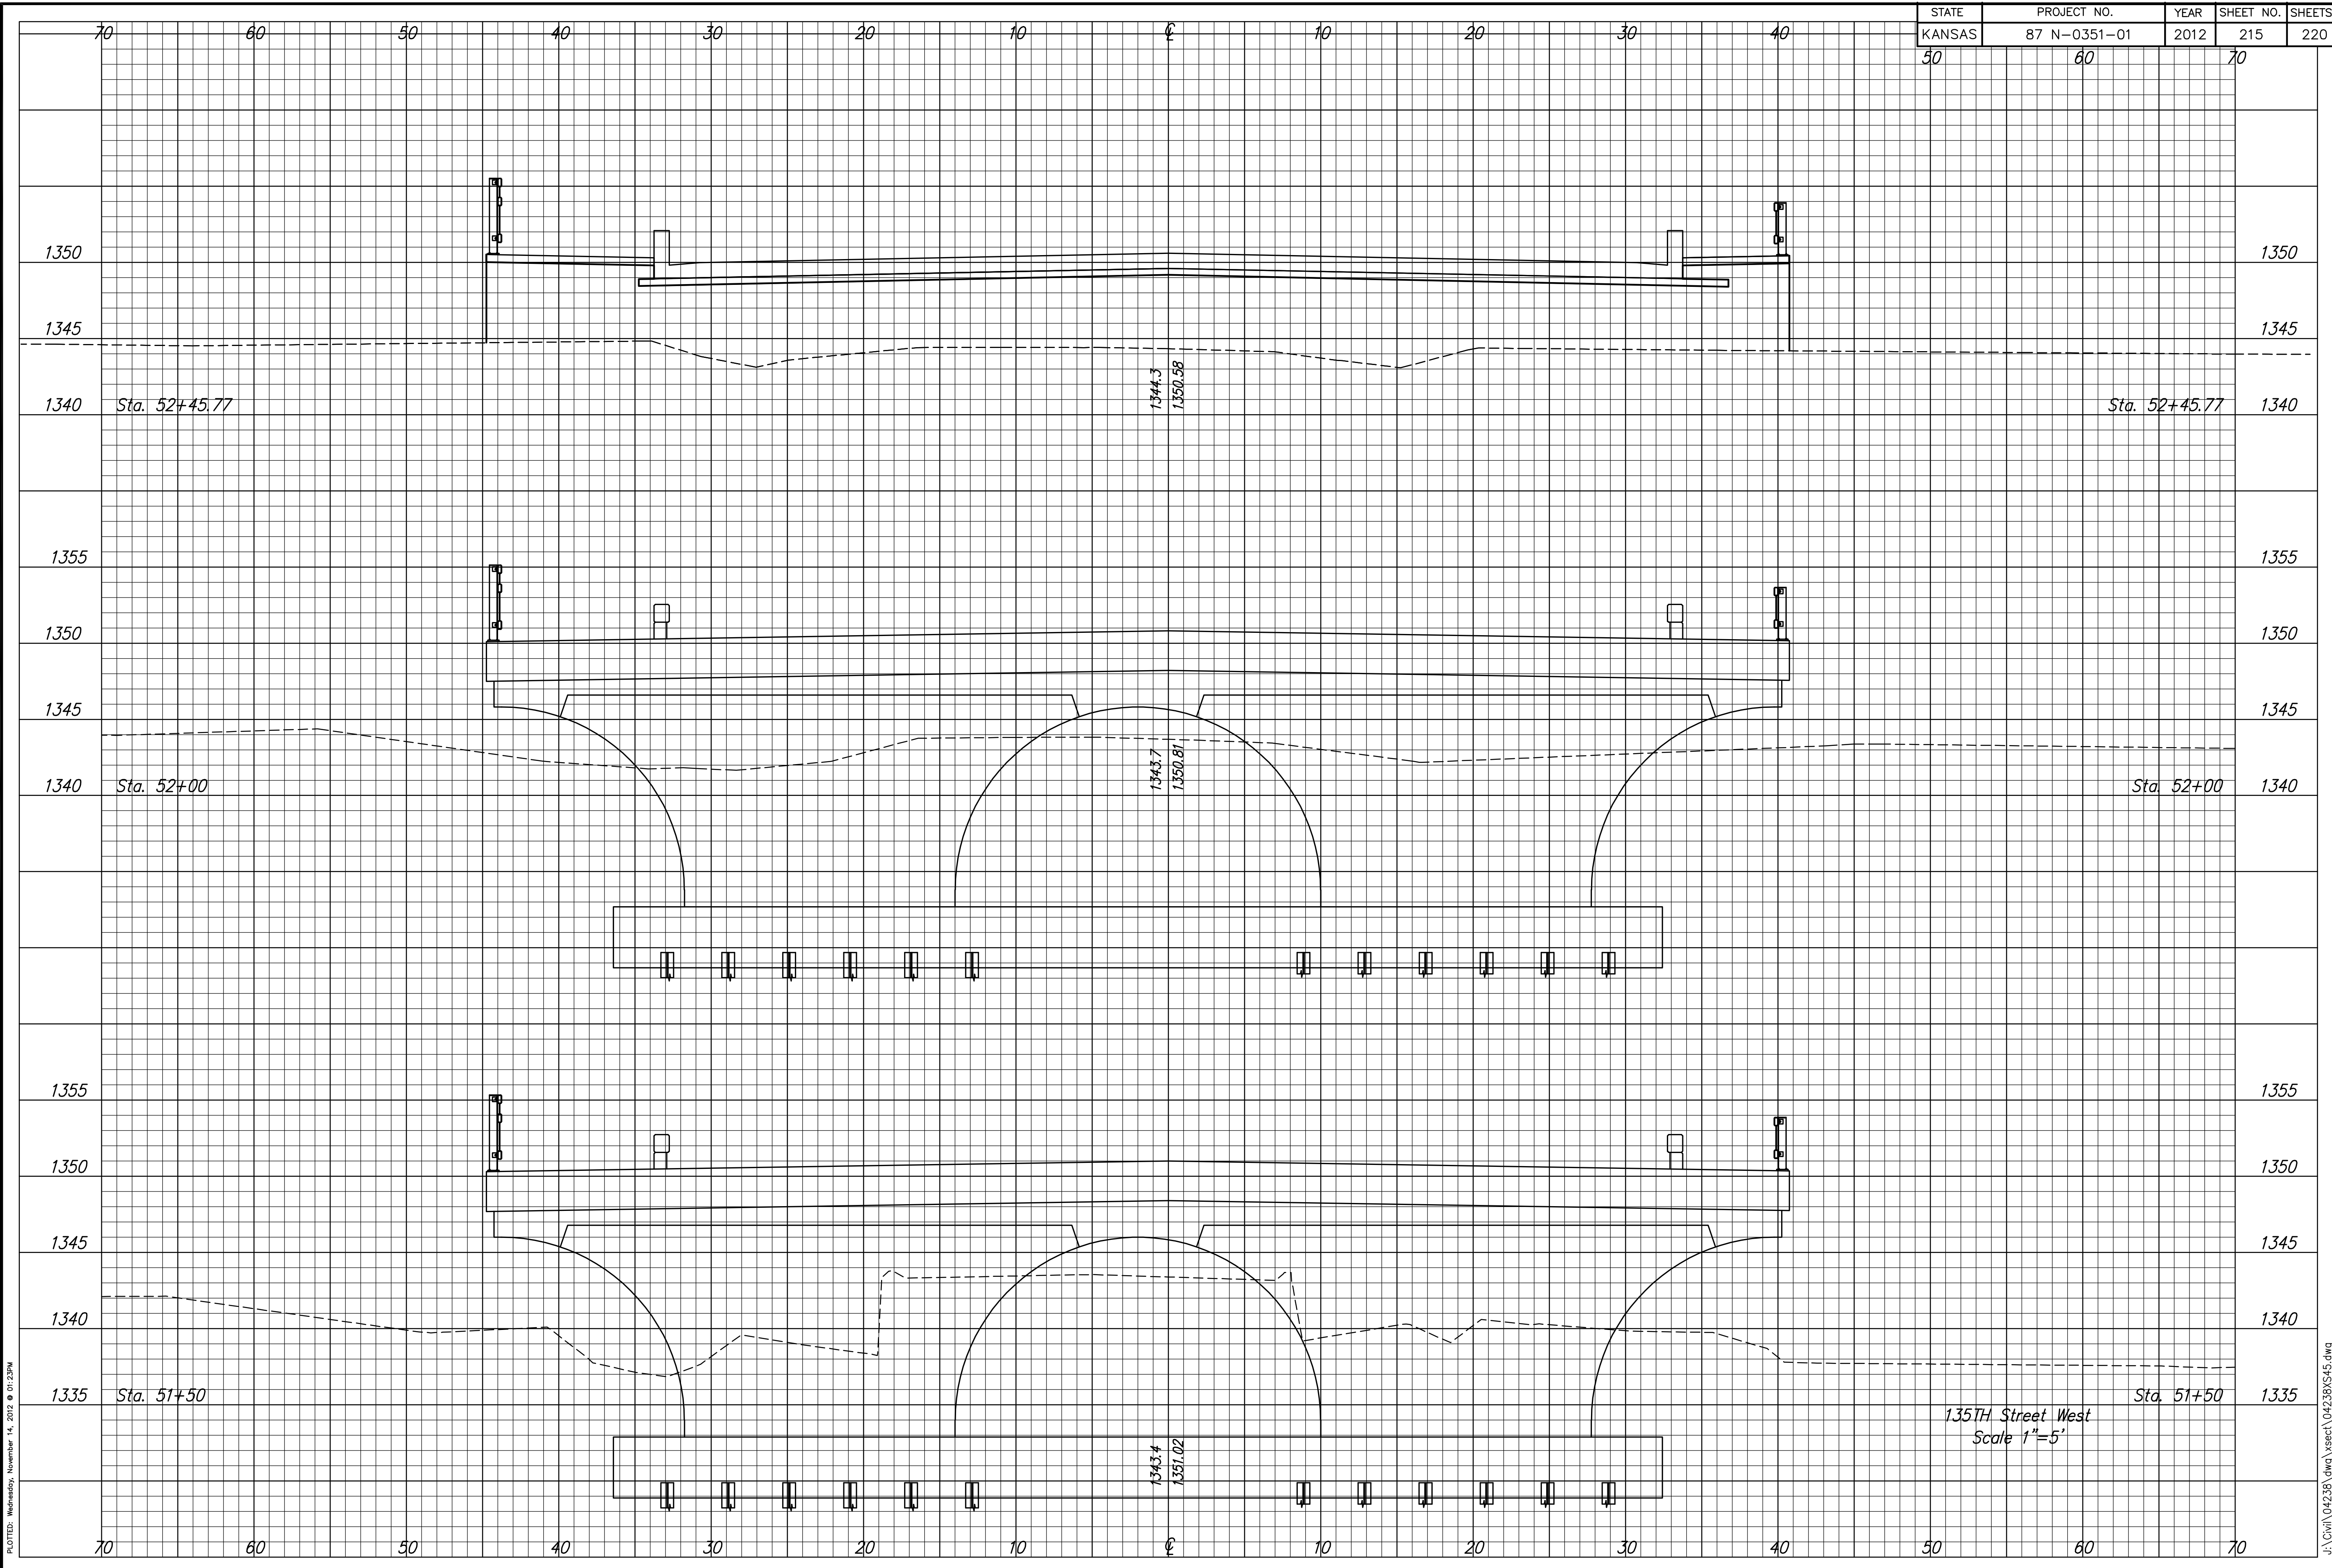

PLOTED: Wednesday, November 14, 2012 @ 01:23PM

J:\Civil\04238\Draw\Sheet\04238S45.dwg