

STATE	PROJECT NO.	YEAR	SHEET NO.	SHEETS
KANSAS	87 N-0351-01	2012	219	220
50	60	70		

MKEC
ENGINEERING
CONSULTANTS, INC.
411 N. WEBB ROAD
WICHITA, K.S. 67206
316-684-9600




**CENTRAL AVENUE
IMPROVEMENTS FROM
135TH ST. W. TO 119TH ST. W.**

**CROSS SECTIONS
STA 10+60.50
TO
STA 11+56.64**
SHEET TITLE
472-84017
PROJECT NUMBER

DESIGN BY JRA
DRAWN BY WNJ
CHECKED BY JRA

ISSUED November 9, 2012
REVISED

SHEET NO.
219 of 220

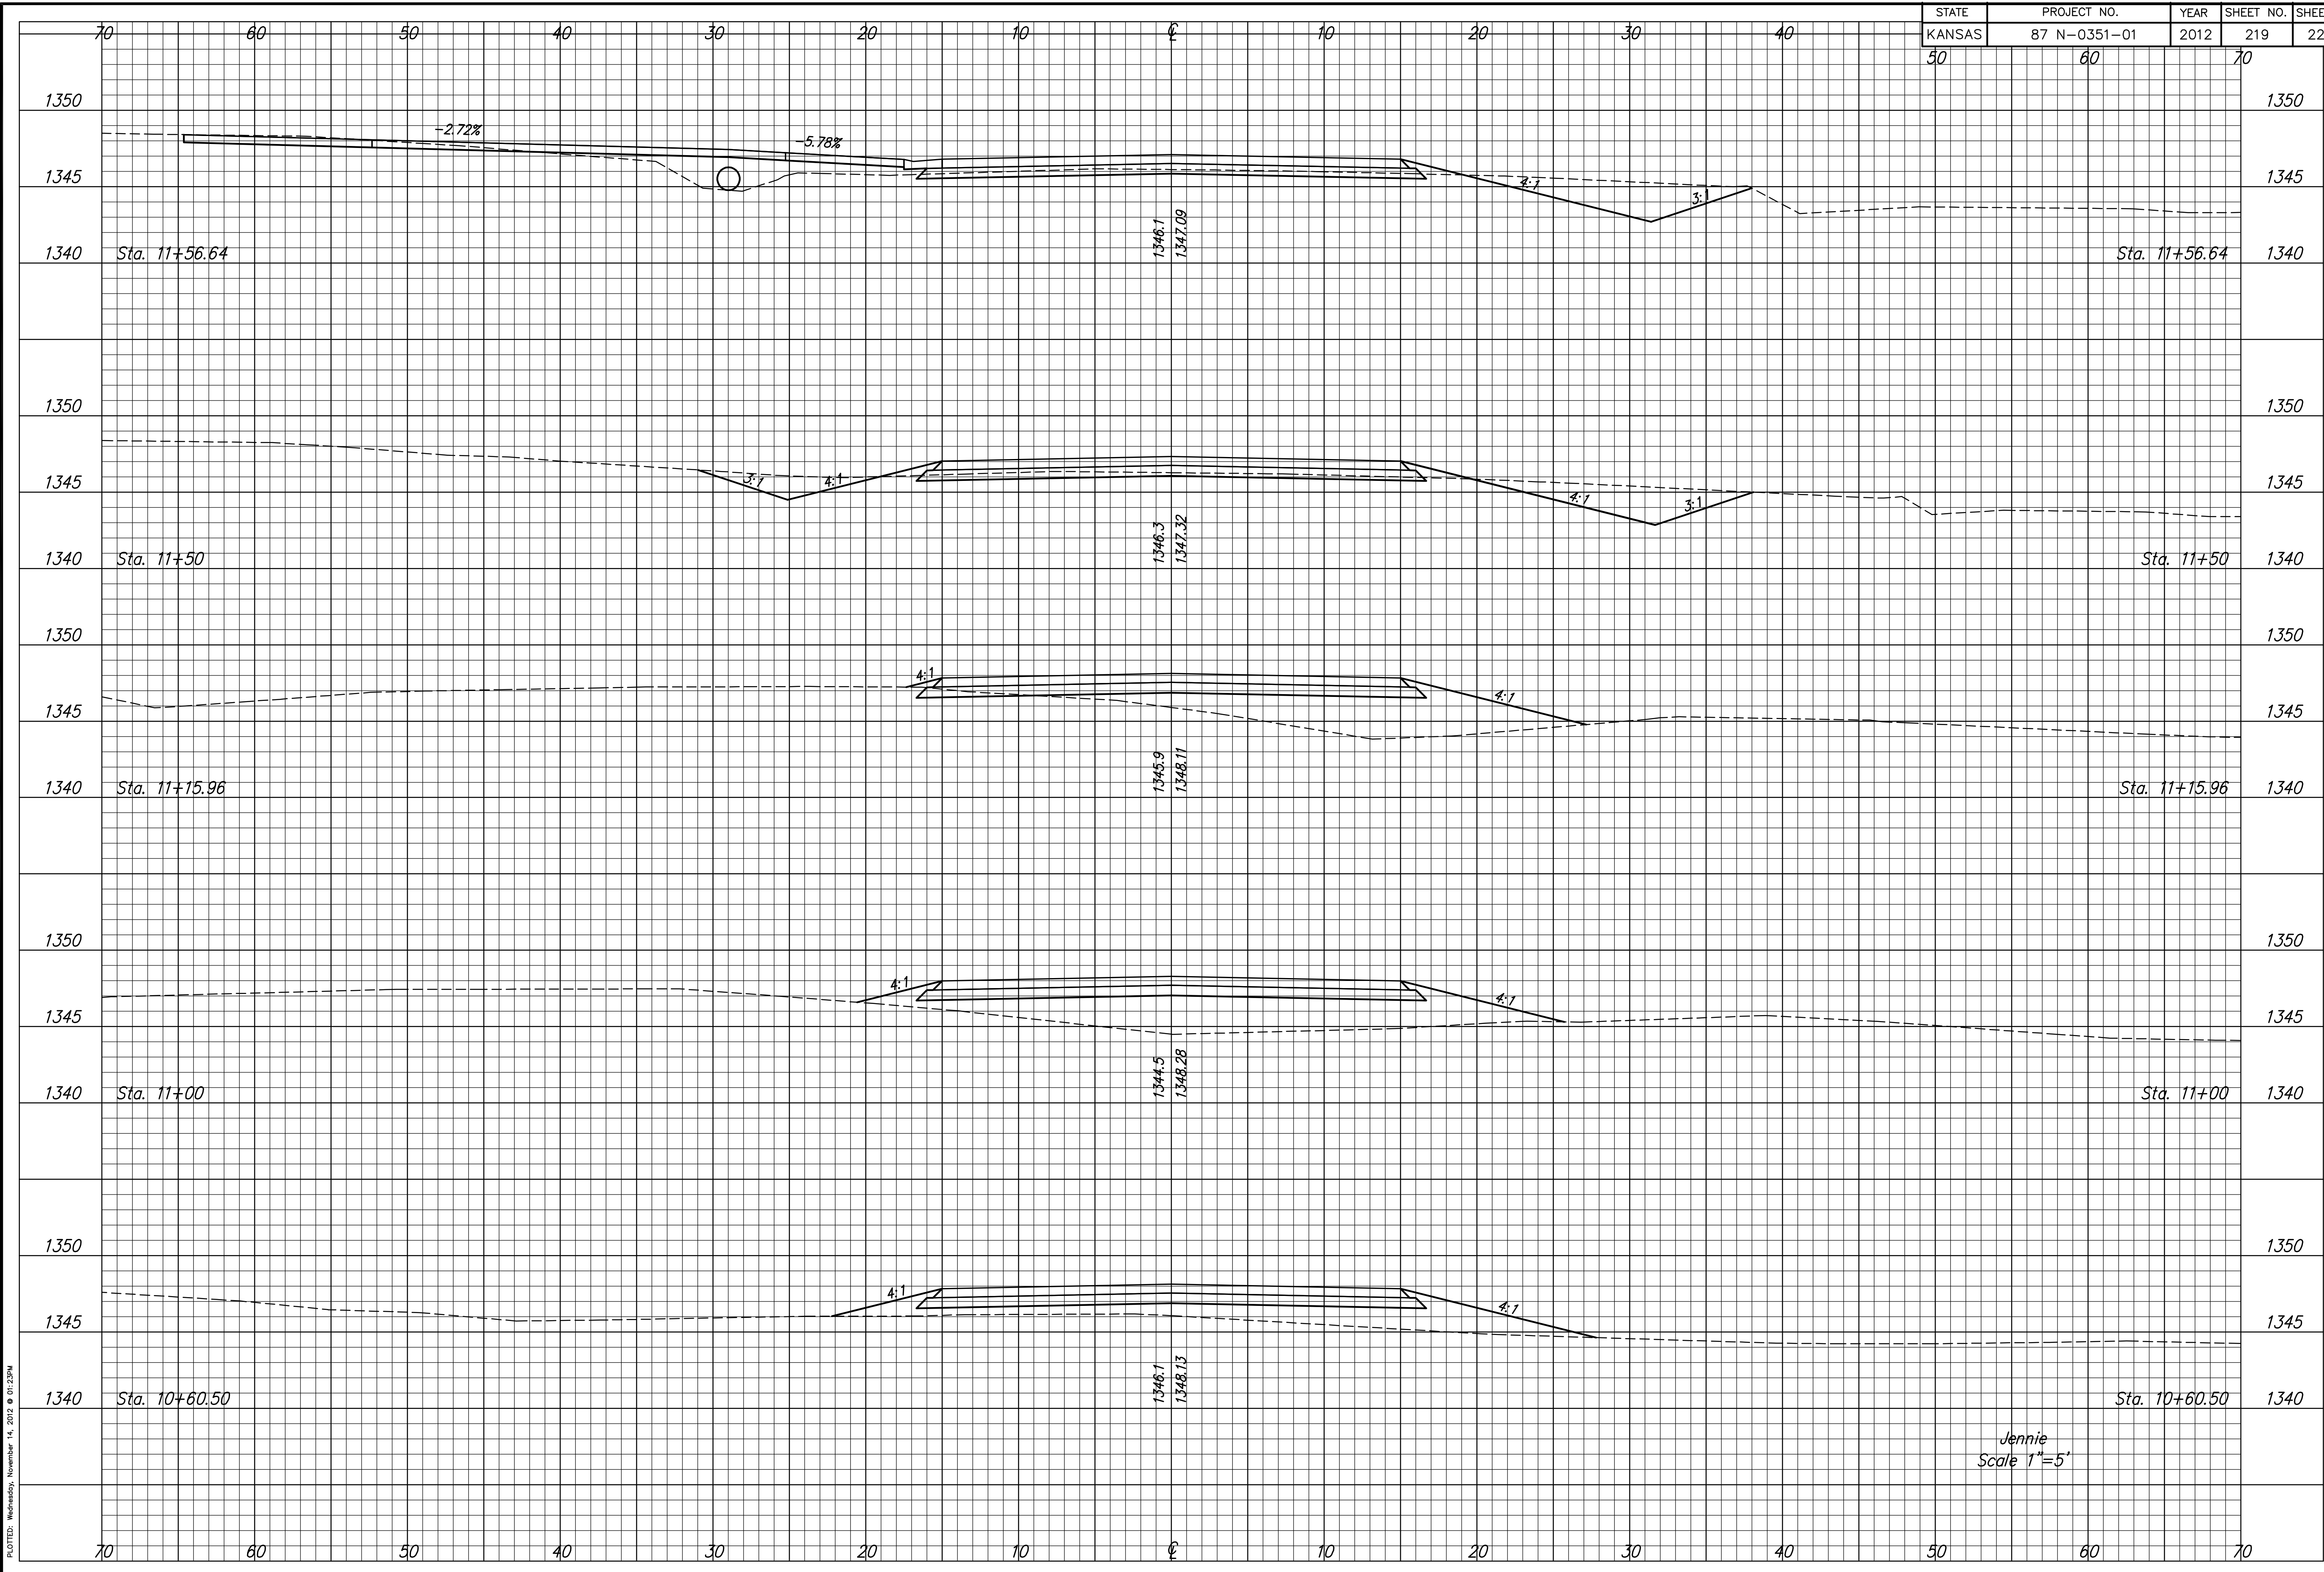

PLOTED: Wednesday, November 14, 2012 @ 01:23PM

J:\Civil\04238\Draw\Xsect\04238X546.dwg