

**WATER MAIN PLANS**  
**CENTRAL AVENUE**  
 WEST OF 135th TO 119th ST. WEST


**MAIN 1**  
SHEET TITLE  
448-  
PROJECT NUMBER

JRA / KKL / DFL  
DESIGNED / DRAWN / CHECKED

ISSUED  
September 2012

REVISED



SHEET NO.  
**5 of 18**

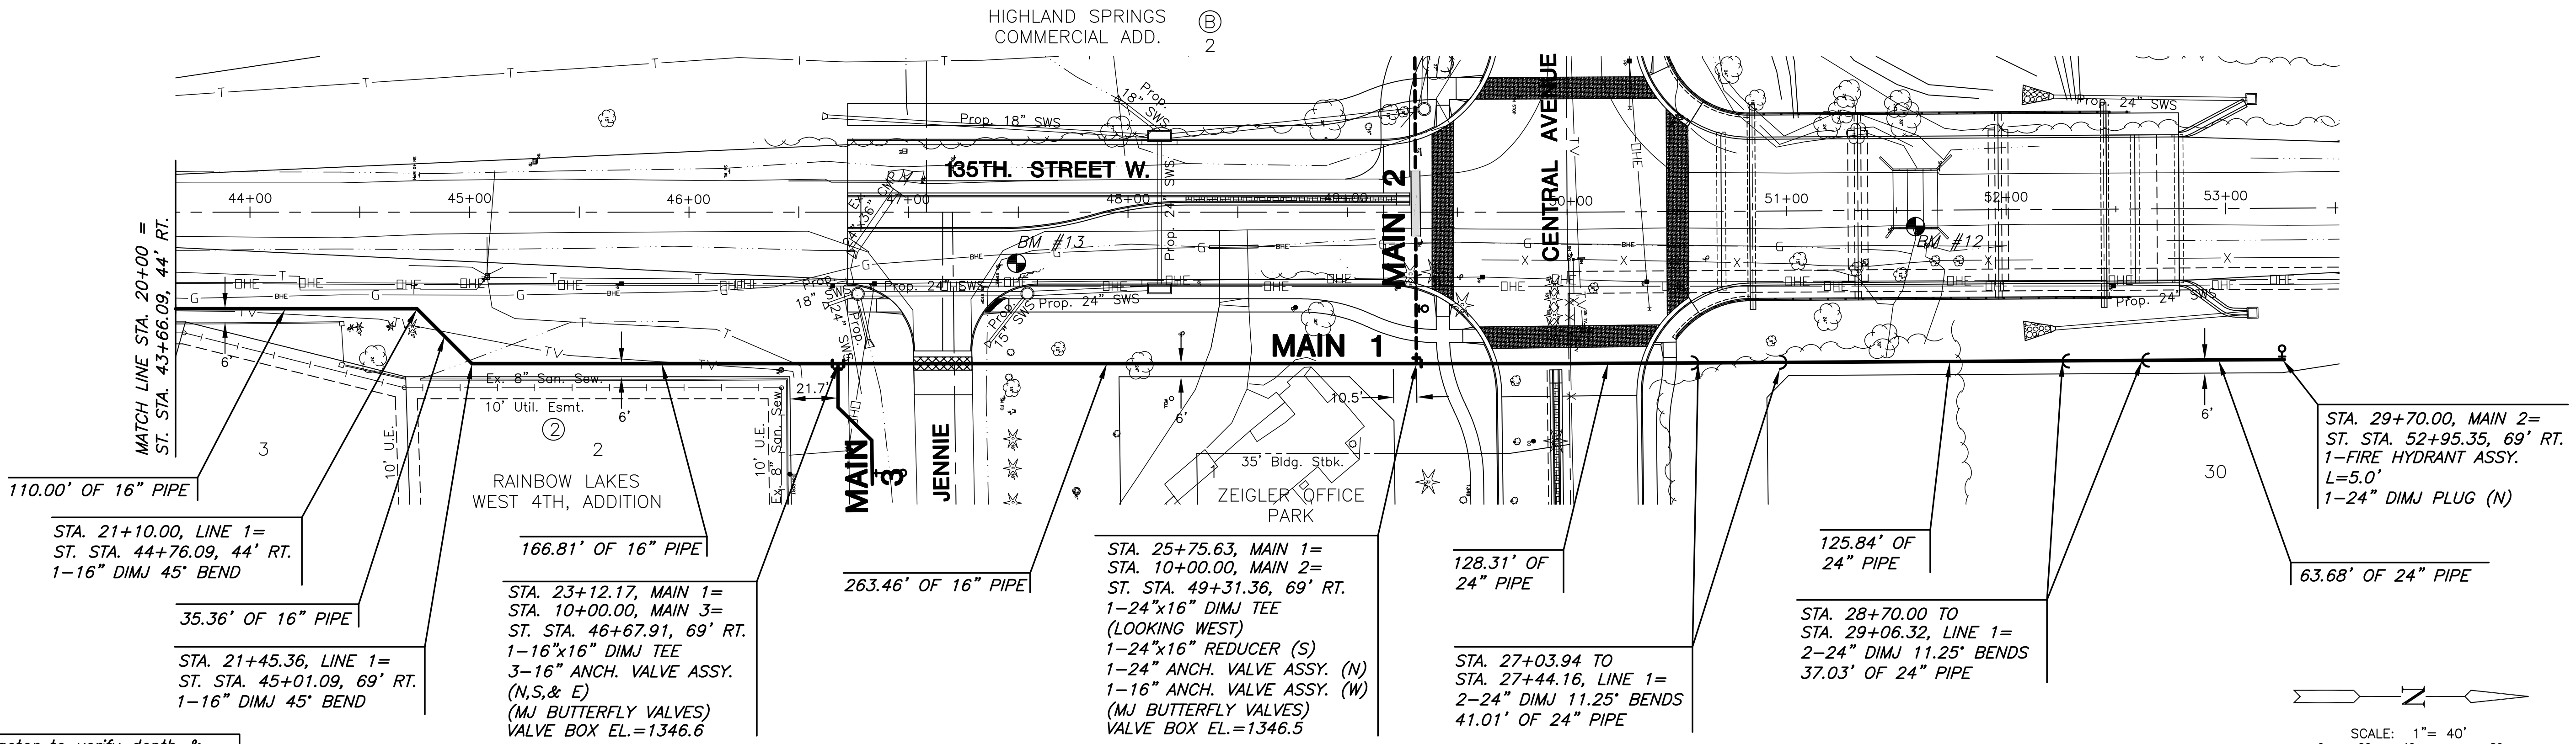

**PLAN MAIN 1**

Contractor to verify depth & location of existing water lines & all other utilities prior to construction.

Pavement Patch, See Sht. 86

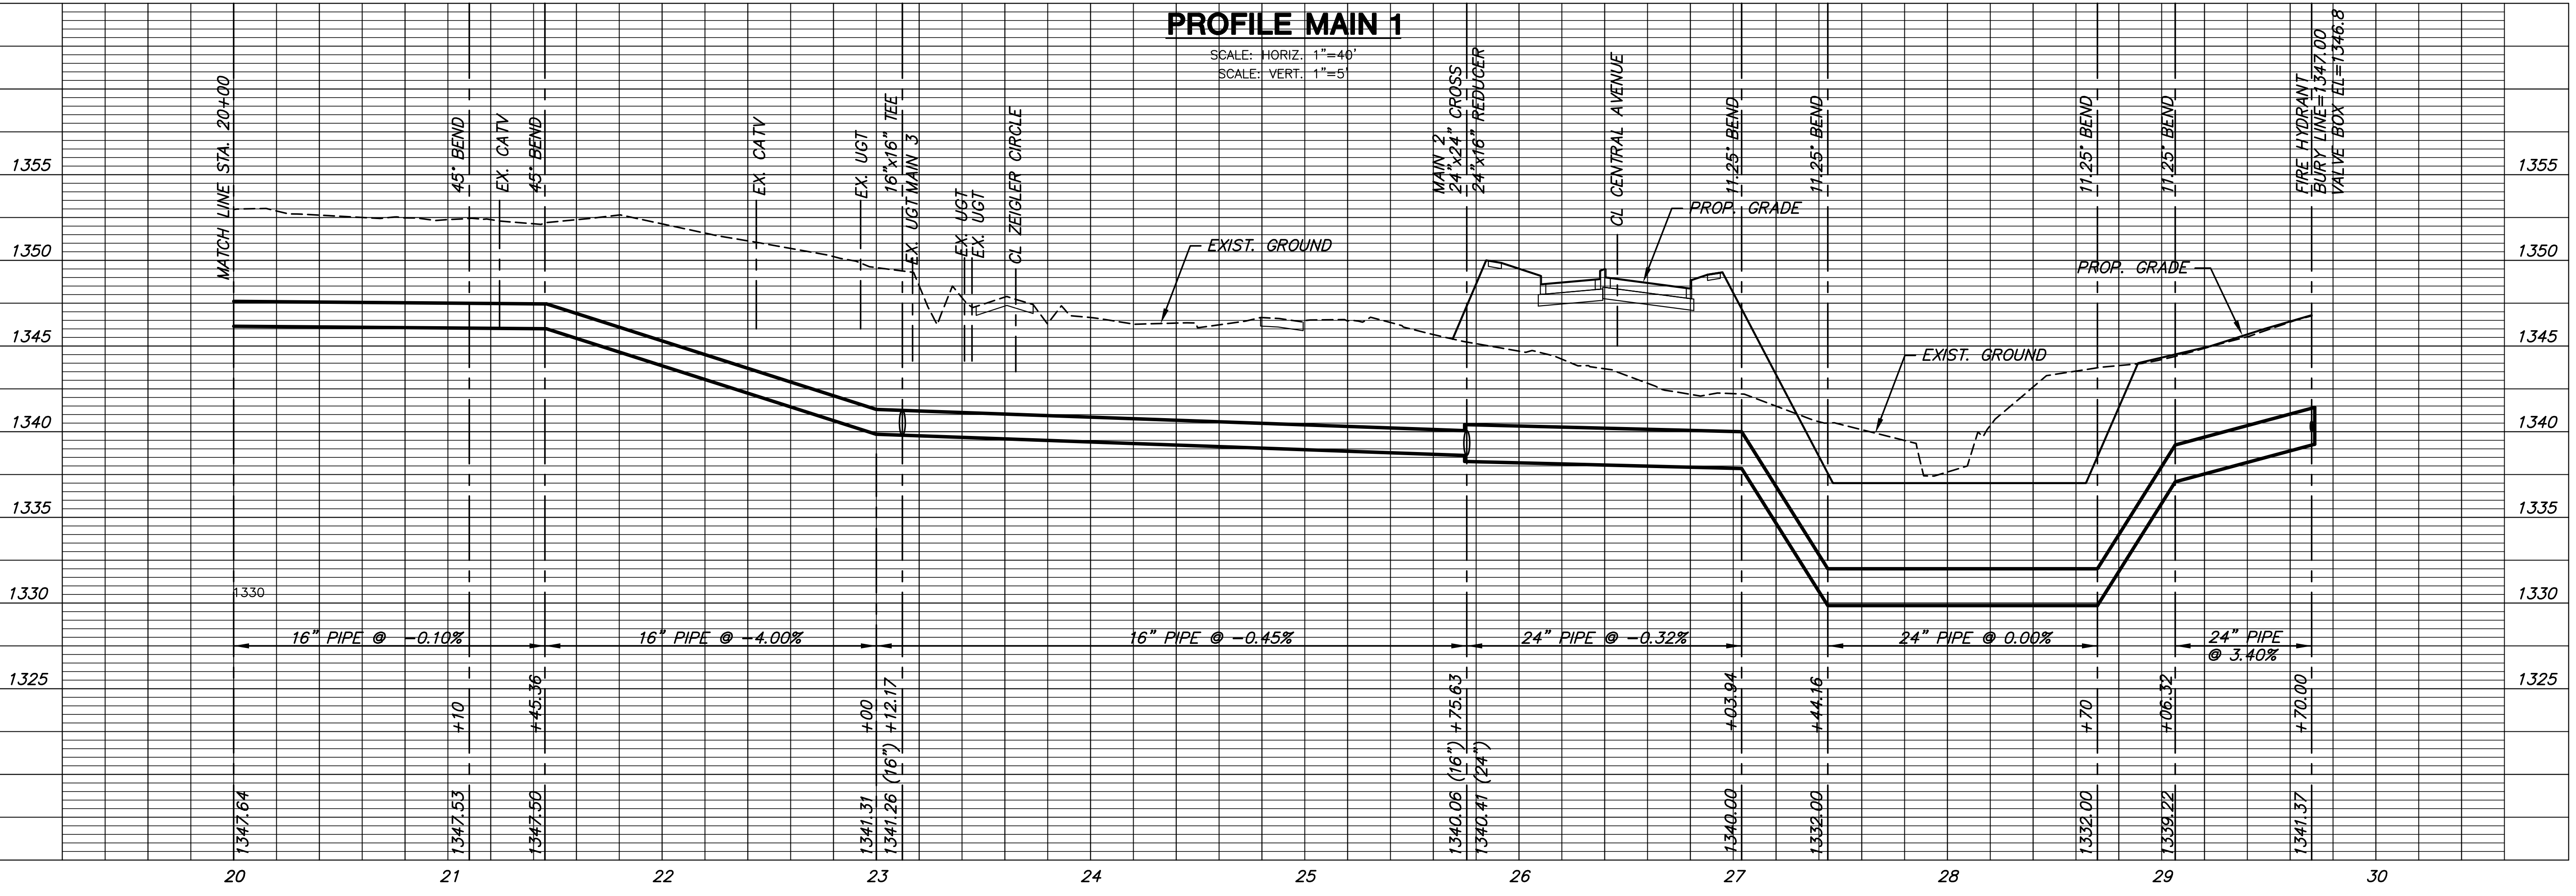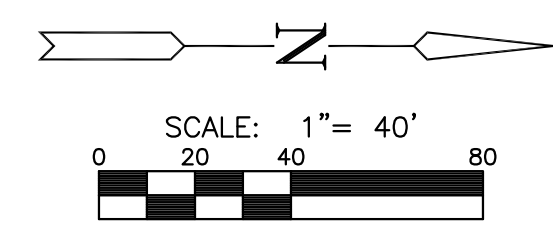

**PROFILE MAIN 1**

SCALE: HORIZ. 1"=40'  
SCALE: VERT. 1"=5'

PLOT: Wednesday, November 14, 2012 @ 01:54PM

J:\CIVIL\04238\DWG\WTR\04238\_C2.DWG