


WATER MAIN PLANS  
**CENTRAL AVENUE**  
WEST OF 135th TO 119th ST. WEST

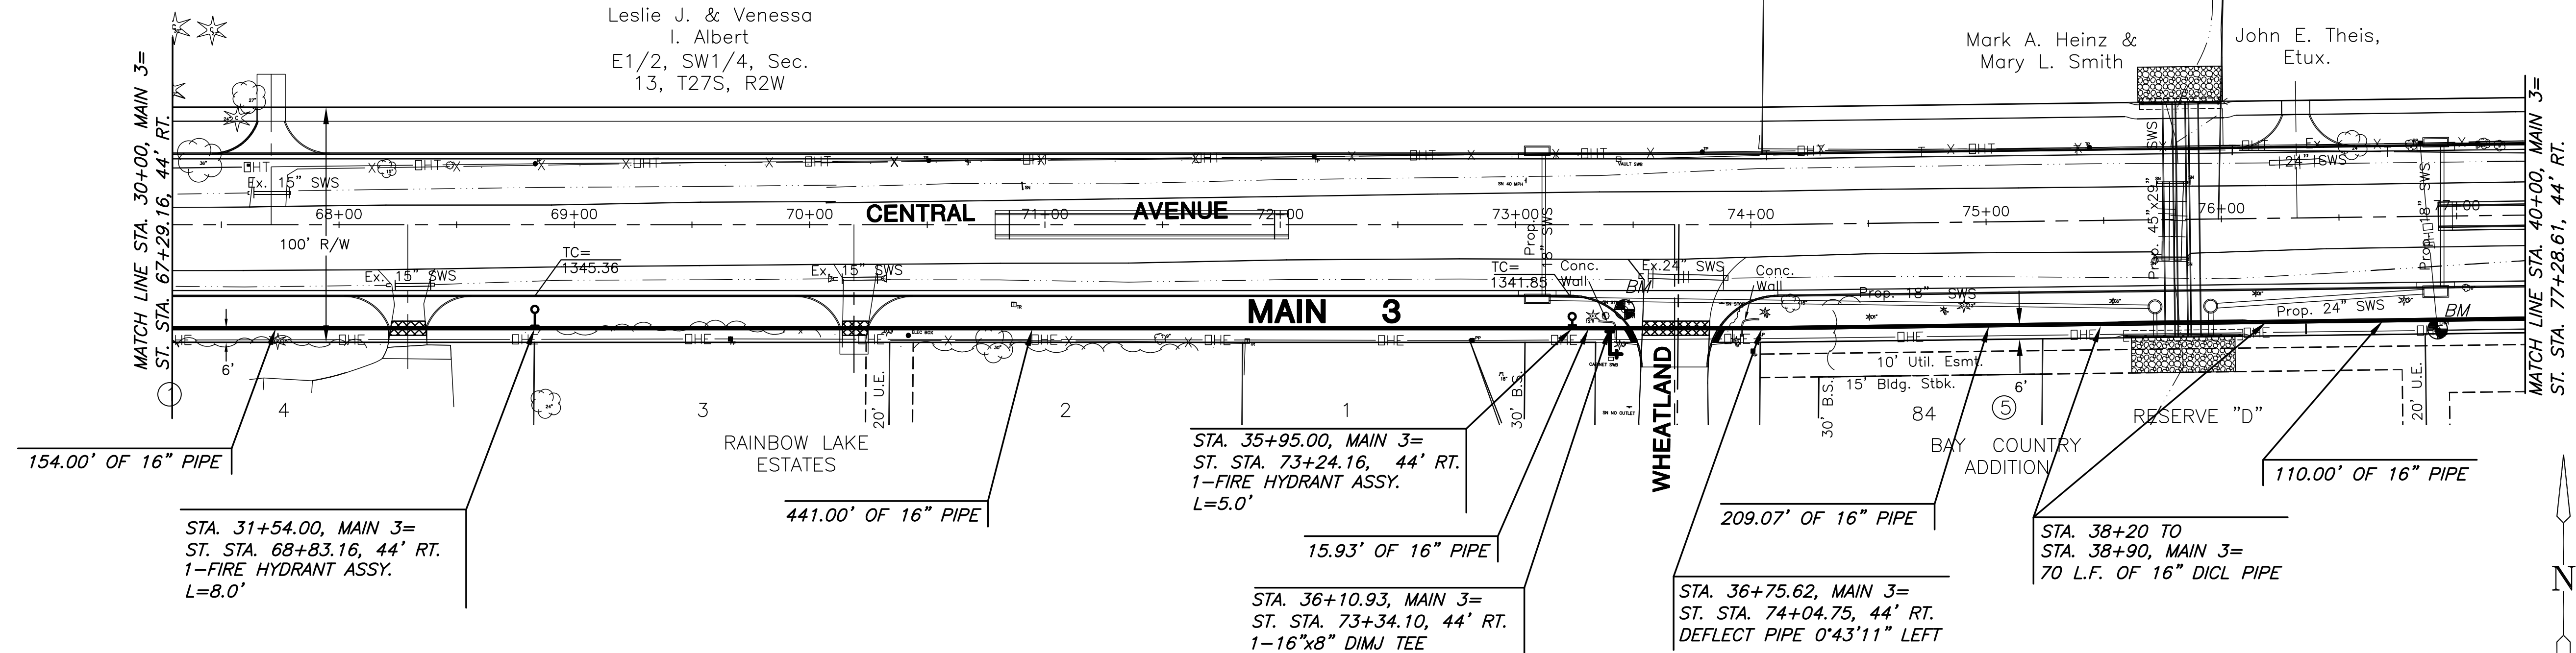


Note:  
Contractor to verify depth & location of existing water lines & all other utilities prior to construction.

Note:  
Contractor to coordinate with WESTAR to brace Power Poles during construction.

Pavement Patch, See Sht. 86

**PLAN MAIN 3**

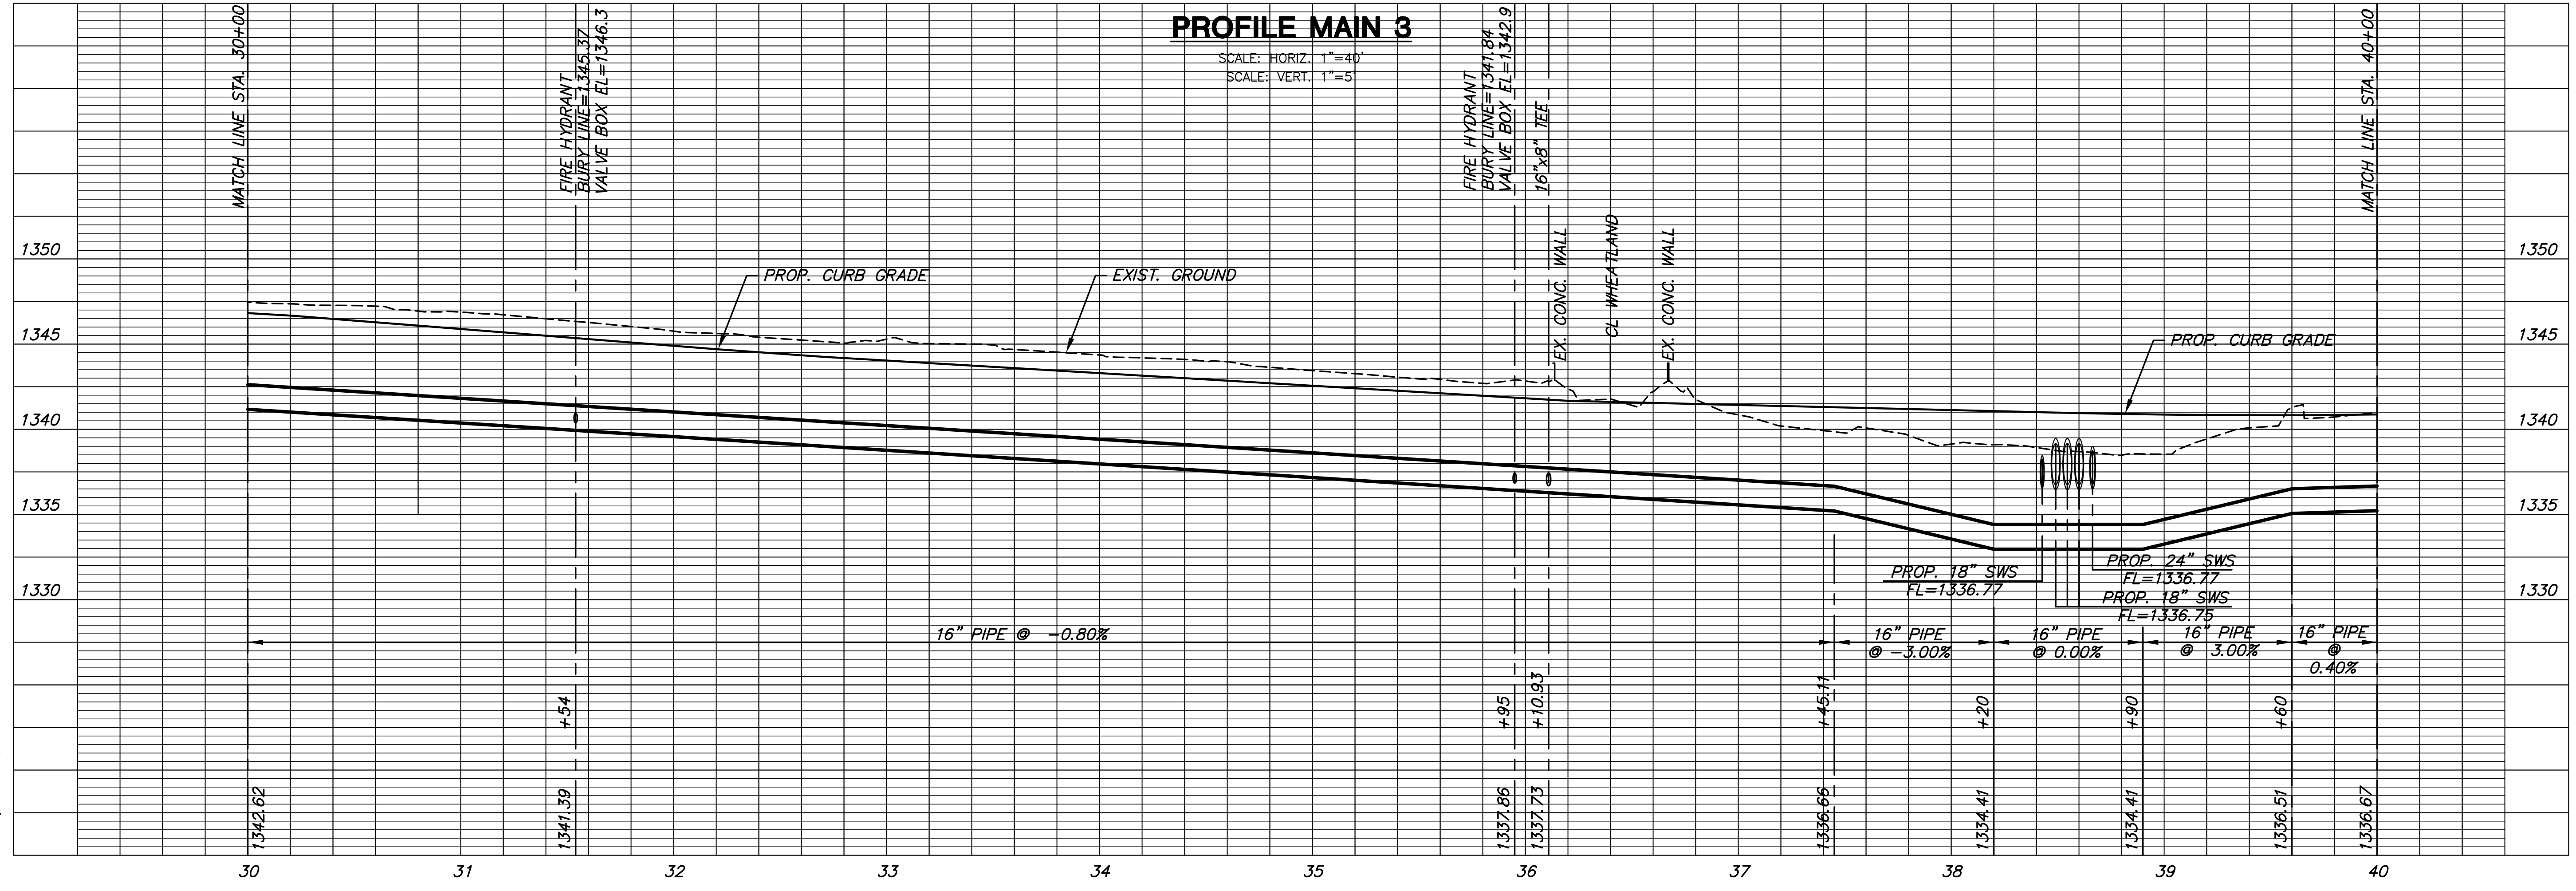

**PROFILE MAIN 3**

SCALE: HORIZ. 1"=40'  
SCALE: VERT. 1"=5'

**MAIN 3**  
SHEET TITLE  
448-  
PROJECT NUMBER

JRA / KKL / DFL  
DESIGNED DRAWN CHECKED

ISSUED  
September 2012

REVISED

SHEET NO.  
**9 of 18**