



WATER MAIN PLANS
CENTRAL AVENUE
WEST OF 135th TO 119th ST. WEST

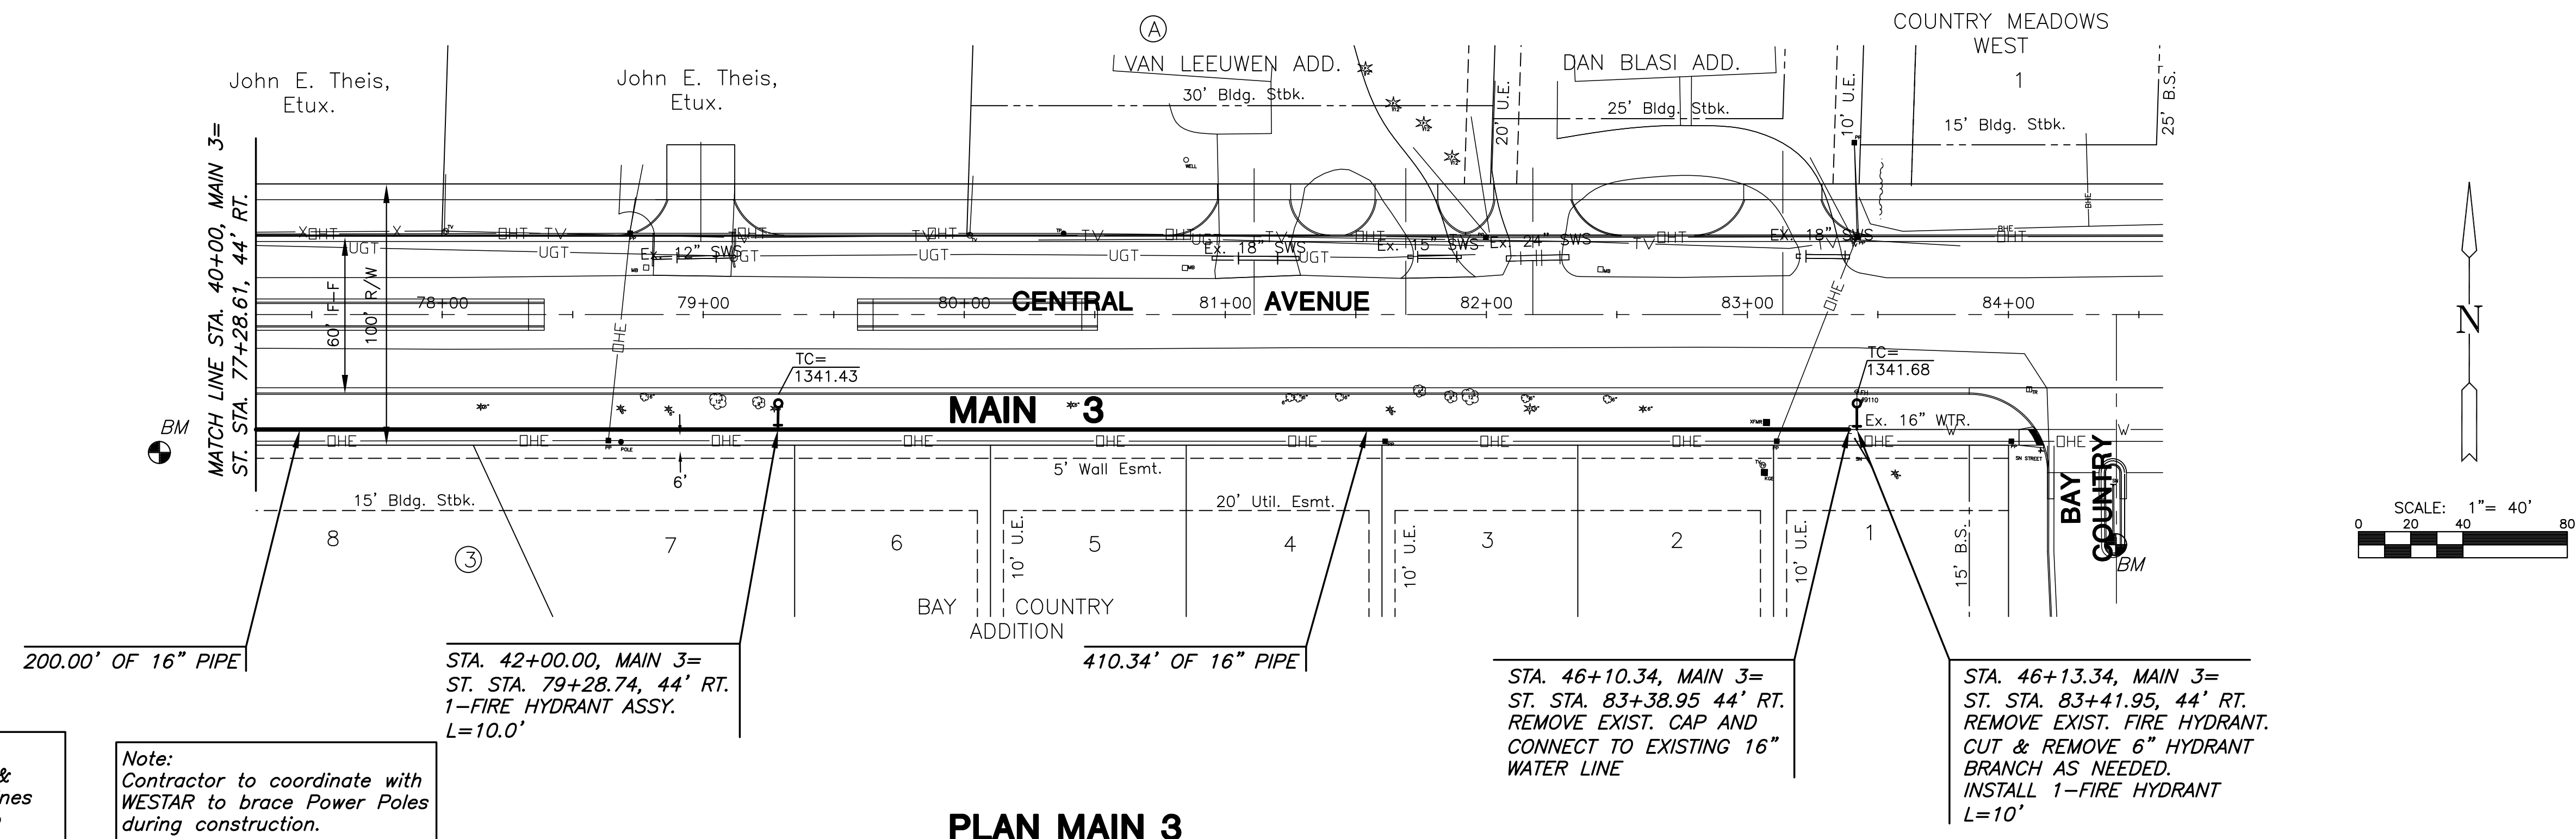

Note:
Contractor to verify depth & location of existing water lines & all other utilities prior to construction

Note:
Contractor to coordinate with WESTAR to brace Power Poles during construction.

PLAN MAIN 3

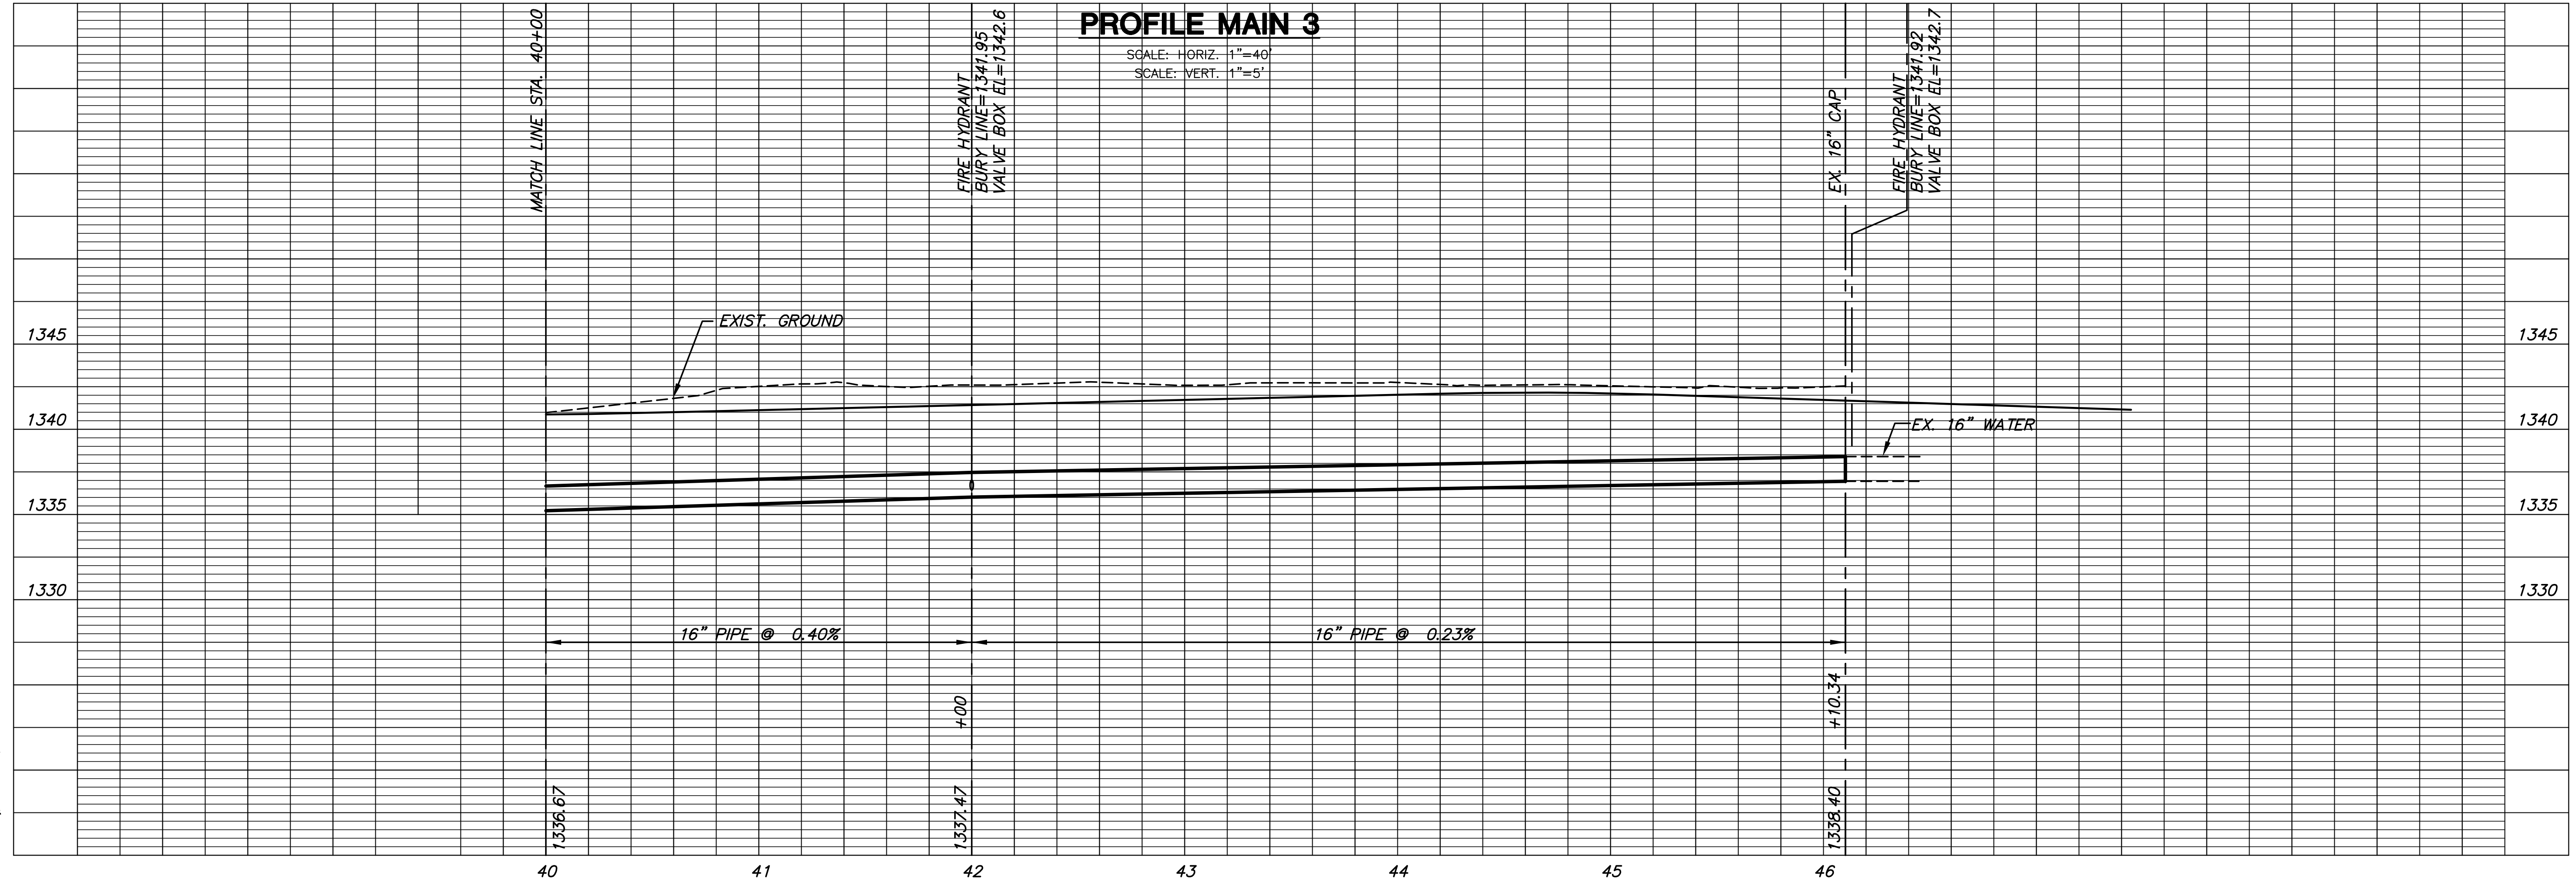

PROFILE MAIN 3

SCALE: HORIZ. 1"=40'
SCALE: VERT. 1"=5'

PLOTTED: Wednesday, November 14, 2012 @ 01:55PM

J:\CIVIL\04238\DWG\WTR\04238_C7.DWG

MAIN 3
SHEET TITLE
448-
PROJECT NUMBER

JRA / KKL / DFL
DESIGNED DRAWN CHECKED

ISSUED
September 2012

REVISED

SHEET NO.
10 of 18