


PROJECT NO.	YEAR	SHEET NO.	TOTAL SHEETS
472-84817 PHASE II	2011	10	93

P.C. @ Sta. 34+01.26  
 N 169°27'20.62" E 1628582.31  
 I. No References Available

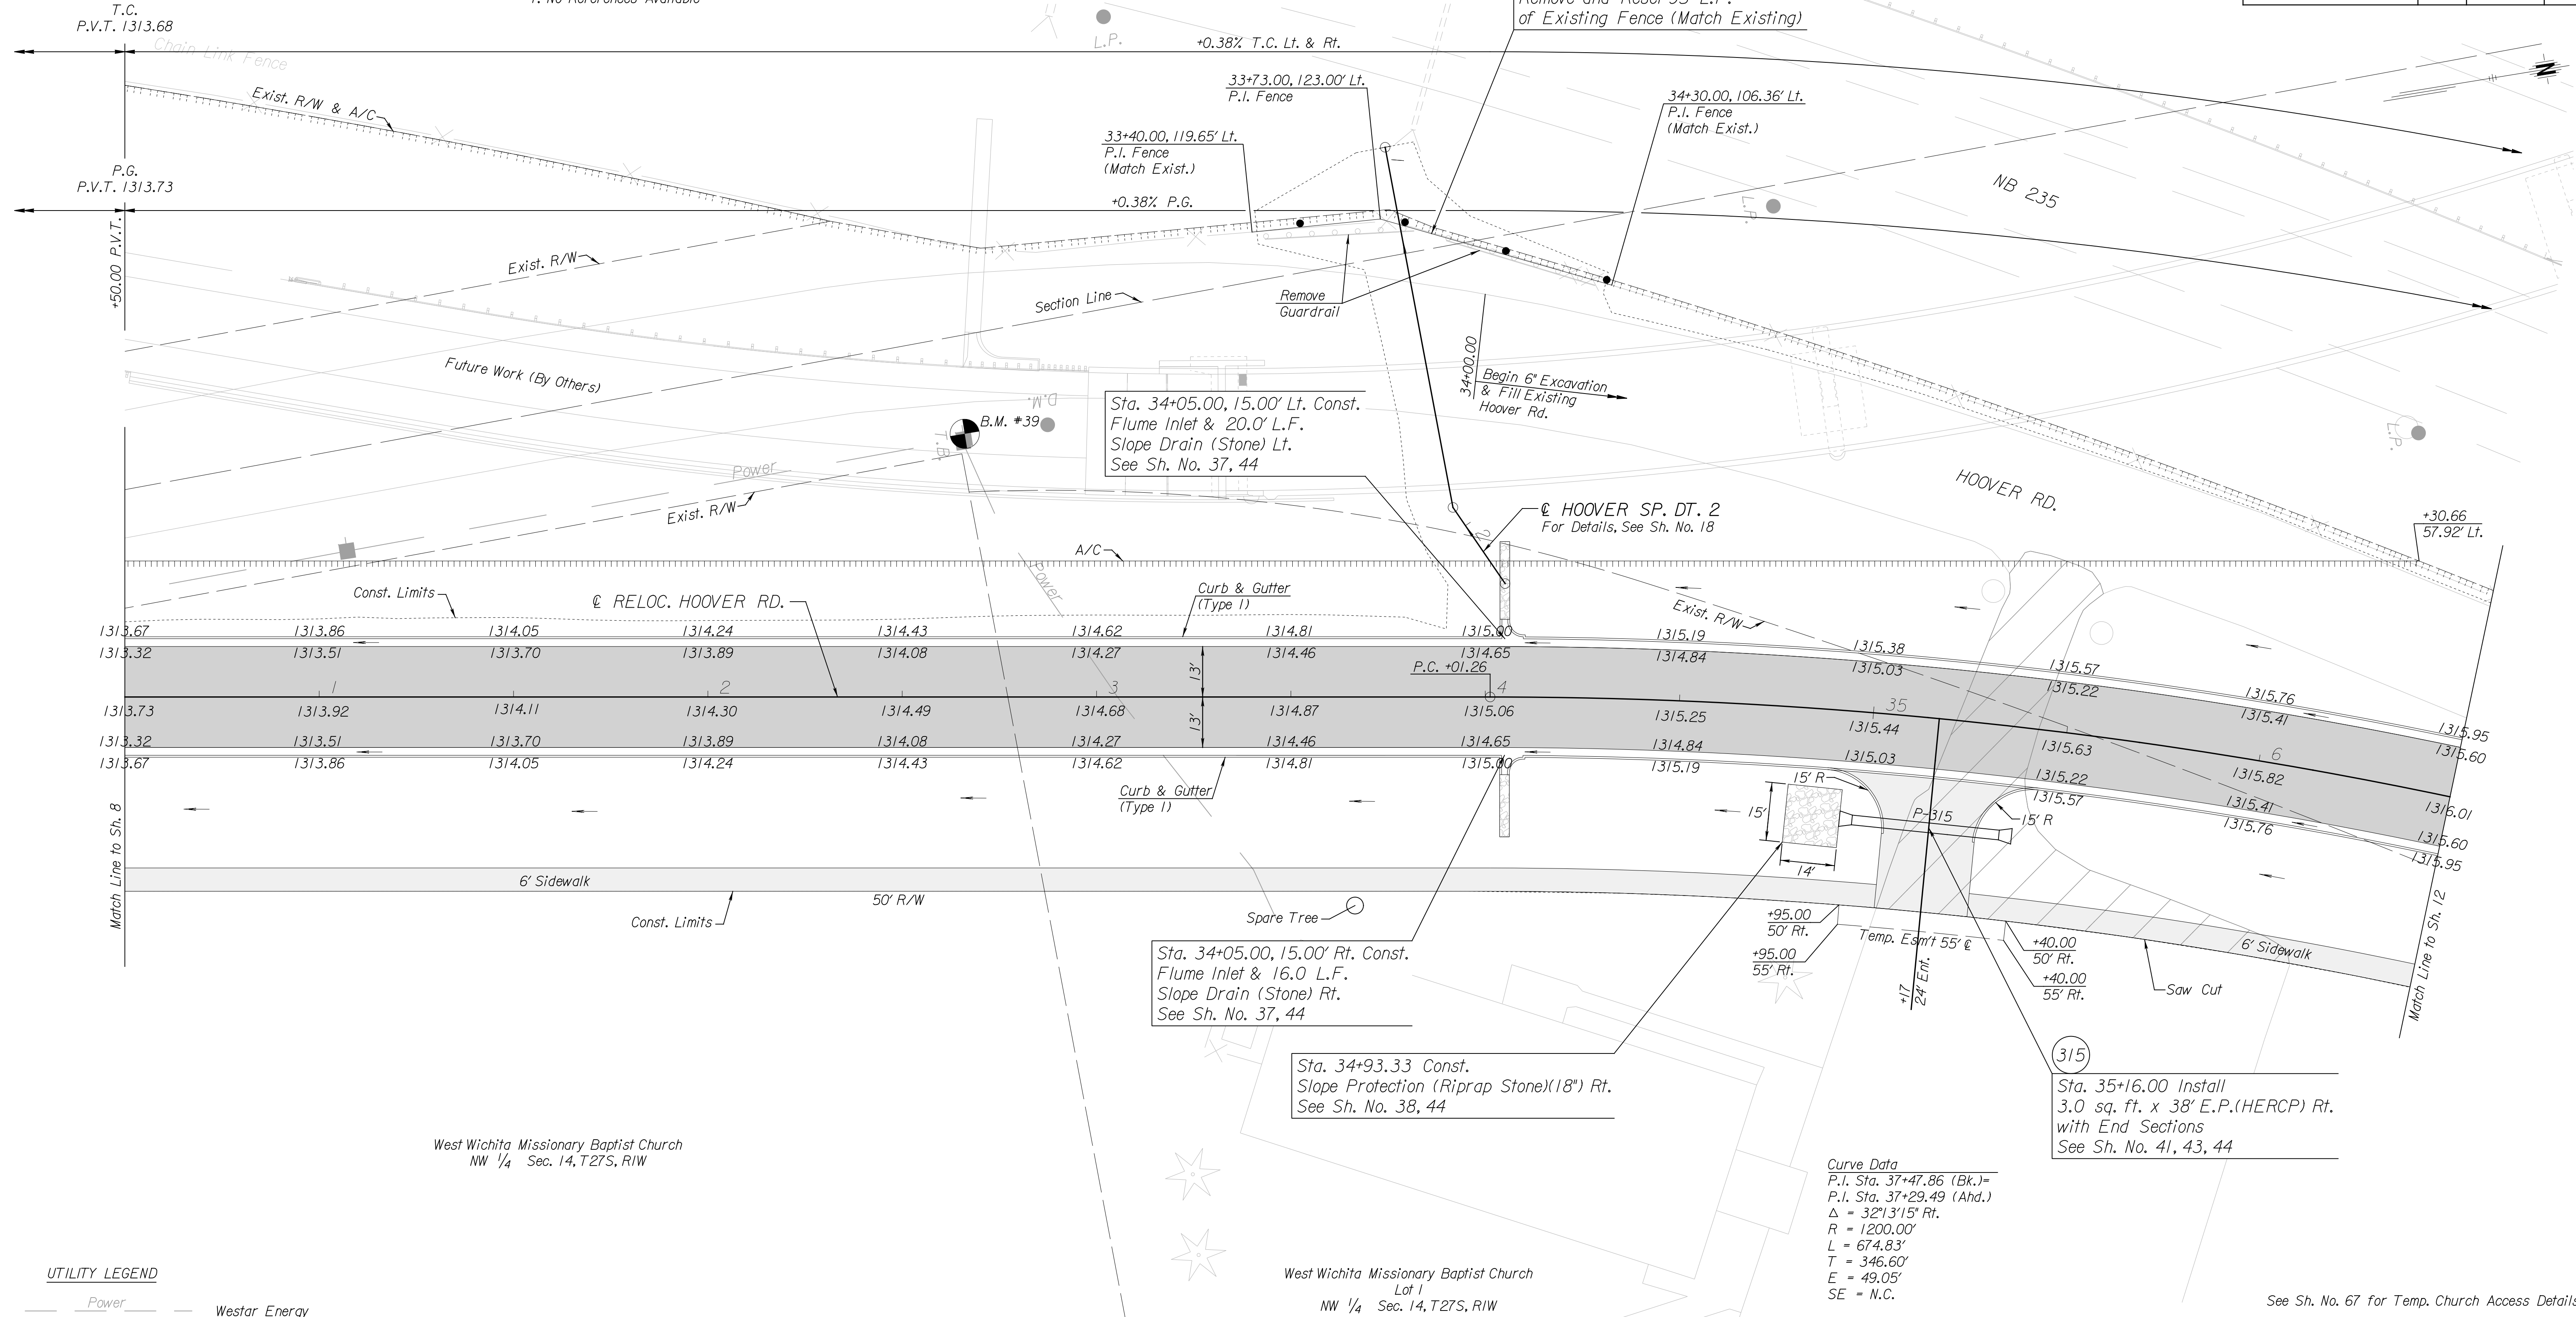


**UTILITY LEGEND**

Power	Westar Energy
-------	---------------

**REMOVAL OF EXISTING STRUCTURES\***

STATION	SIDE	ITEM
33+85	LT	80' of Guardrail

\*For Information Only

B.M. #39 60d step nail in W face Power Pole on E side Hoover Rd, last pole from N, N of Robinson St 67.74' Lt., Sta. 32+66.08 @ Rel. Hoover Elev. 1314.50

**Curve Data**  
 P.I. Sta. 37+47.86 (Bk.)=  
 P.I. Sta. 37+29.49 (Ahd.)  
 $\Delta = 32^\circ 13' 15''$  Rt.  
 R = 1200.00'  
 L = 674.83'  
 T = 346.60'  
 E = 49.05'  
 SE = N.C.

**LEGEND**

Asphalt
Concrete
Pavement Removal
Gravel
Riprap



**RELOCATED HOOVER ROAD PLAN**  
 STA. 30+50 TO STA. 36+50

CITY ENGINEER  
**JAMES L. ARMOUR, P.E., L.S.**

PROJECT NUMBER	OCA NUMBER	DATE
472-84817 PHASE II	770005	11/2011

CITY ENGINEER'S OFFICE  
 CITY HALL - SEVENTH FLOOR  
 455 NORTH MAIN STREET  
 WICHITA, KANSAS 67202-1620  
 (316) 268-4501

DESIGN DRAWN  
 SHEET  
**10 of 93**

Plotted on: Monday October 24, 2011 09:29 AM  
 mbechtel Plot Queue: \\ovpwp001\pl\TBWLP  
 Plot Scale: 20.000000:000000 Pen Tables: \\ovpwp001\jobs\48091\Common\Highway\Library\lob\pen\CC-22x35.pen  
 Design Filename: \\ovpwp001\jobs\48091\Hoover\CD\Plan\HVR-plan.dgn

