


PROJECT NO.	YEAR	SHEET NO.	TOTAL SHEETS
472-84817 PHASE II	2011	11	93



Plotted on: Monday October 24, 2011 09:29 AM  
 Plot Queue: \\ovp\00\PR\TBWLP  
 Plot Scale: 20.000000:0.000000 Pen Table: \\ovp\00\Jobs\4809\Common\Highway\Library\lib\pen\CC-2x35.pen  
 Design Filename: \\ovp\00\Jobs\4809\Hoover\CD\Profile\Hvr--prof.dgn

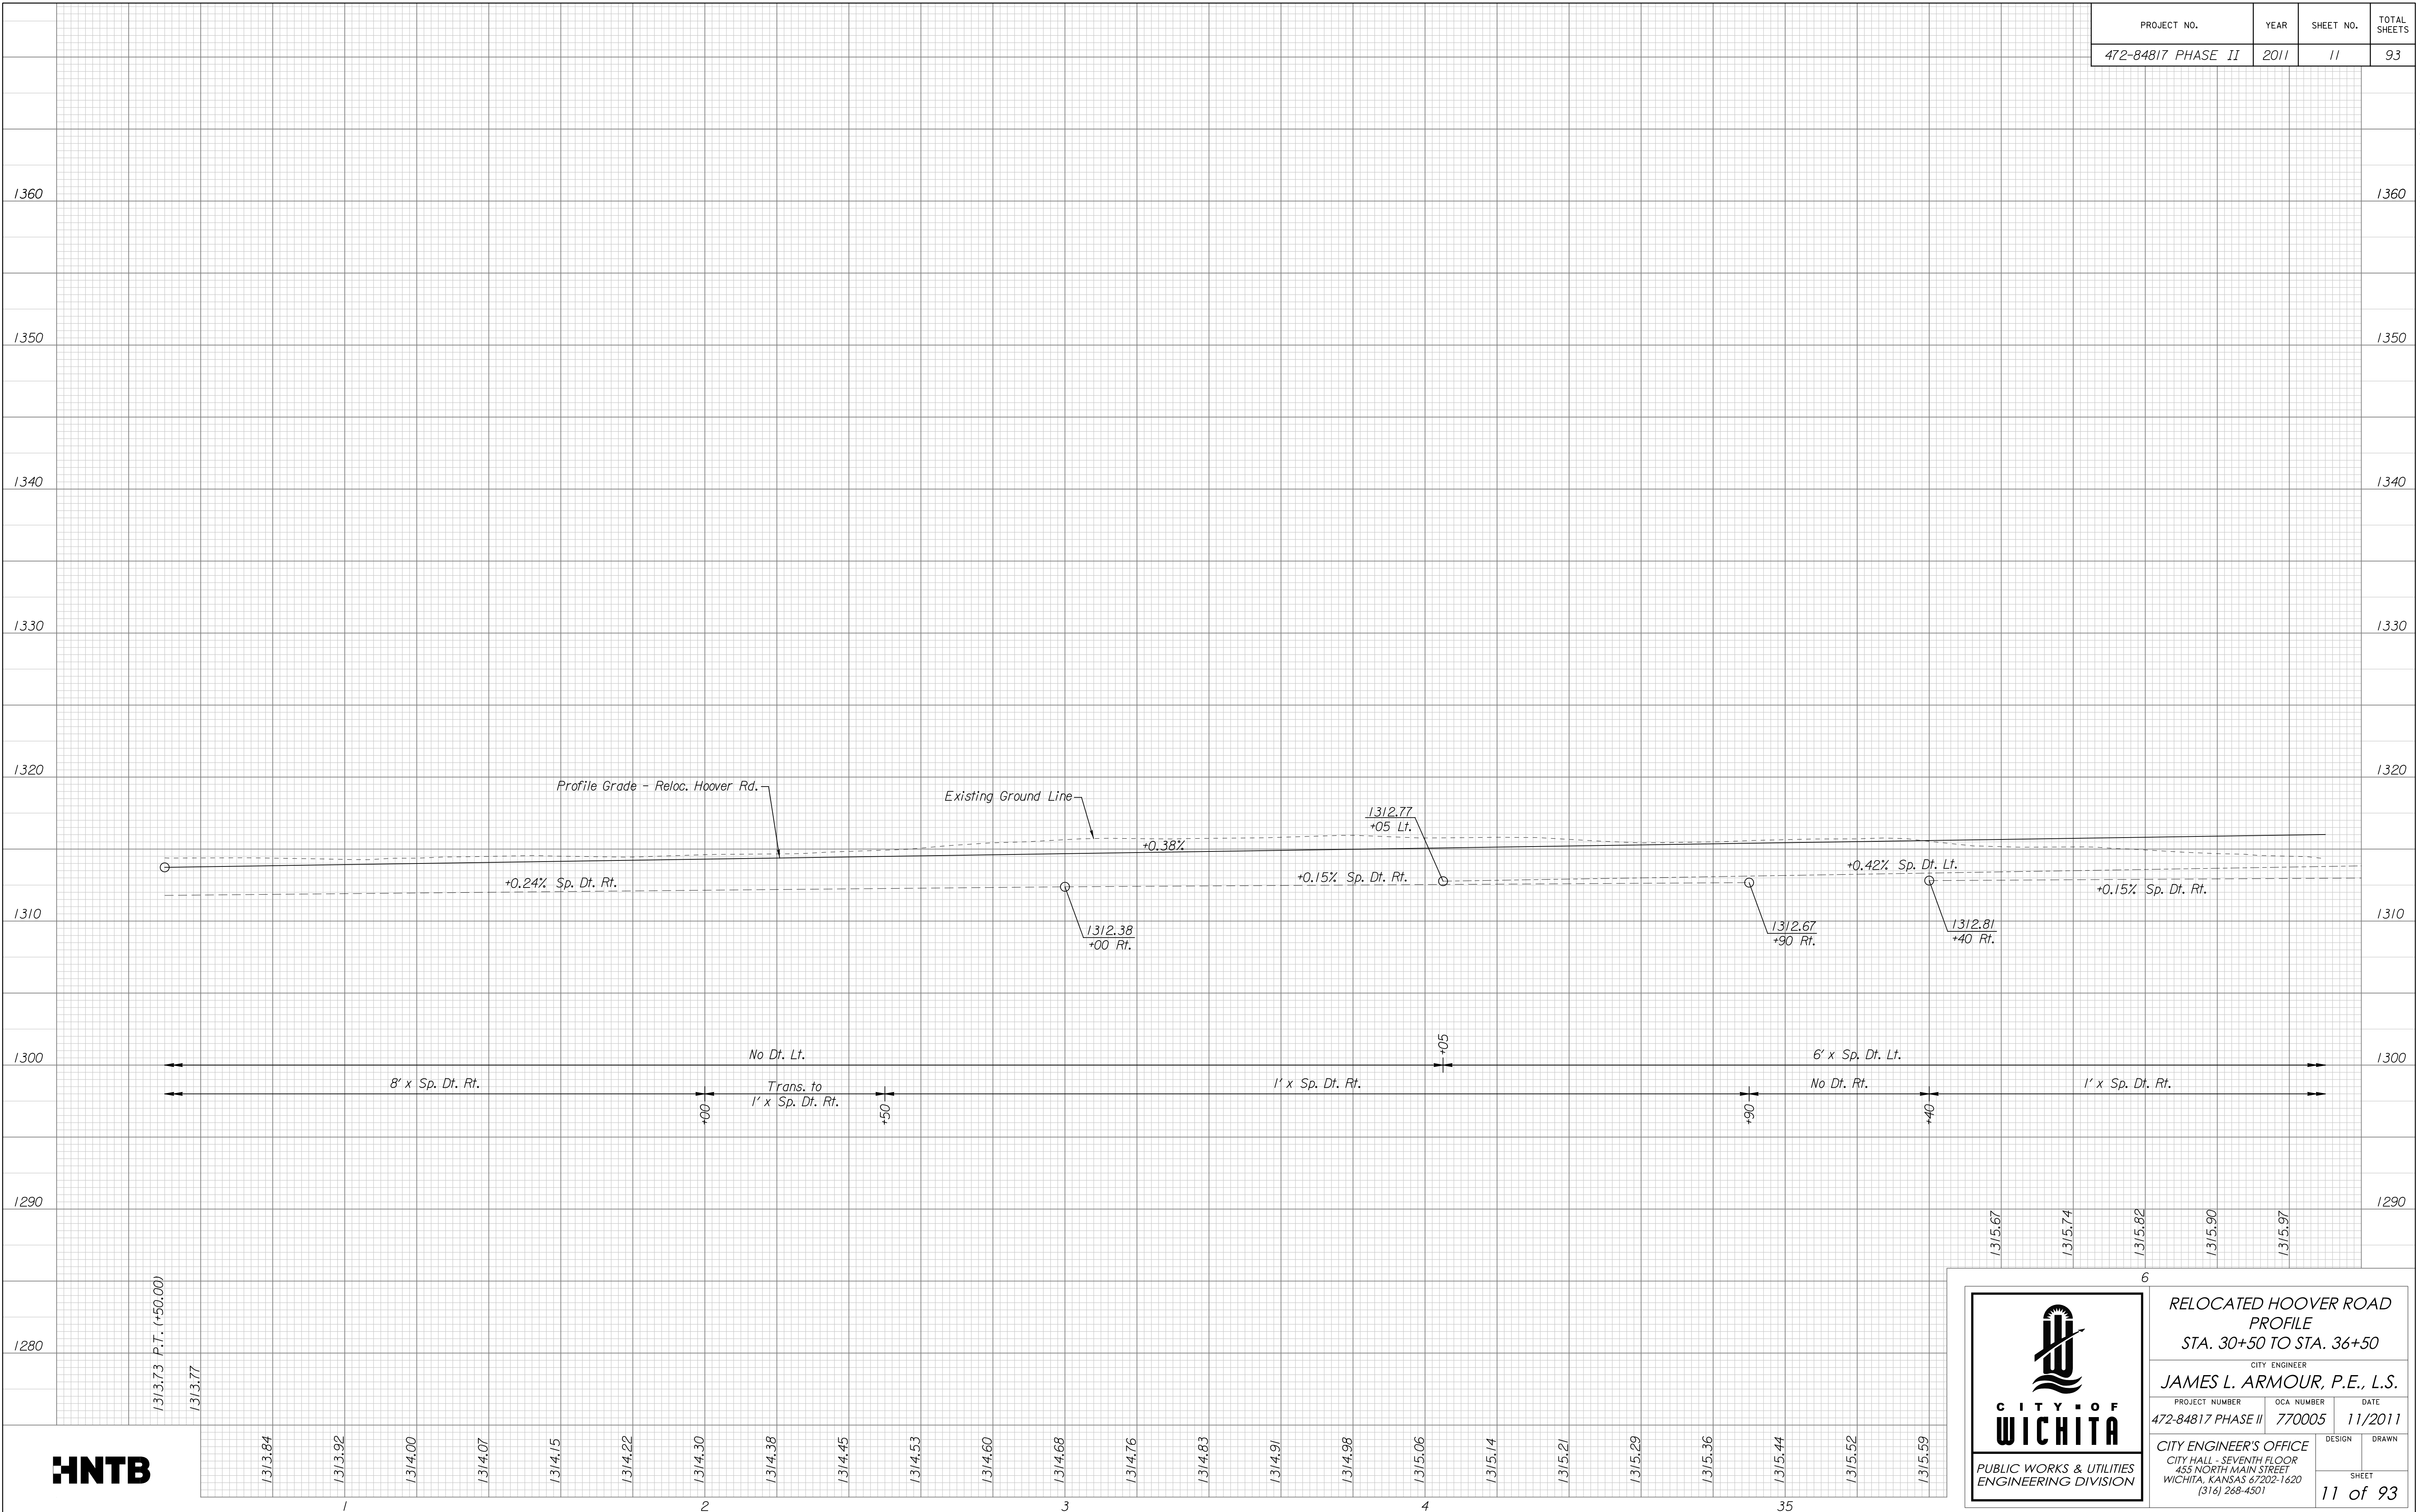

**RELOCATED HOOVER ROAD PROFILE**  
 STA. 30+50 TO STA. 36+50

CITY ENGINEER  
**JAMES L. ARMOUR, P.E., L.S.**

PROJECT NUMBER 472-84817 PHASE II	OCA NUMBER 770005	DATE 11/2011
--------------------------------------	----------------------	-----------------

CITY ENGINEER'S OFFICE  
 CITY HALL - SEVENTH FLOOR  
 455 NORTH MAIN STREET  
 WICHITA, KANSAS 67202-1620  
 (316) 268-4501

DESIGN DRAWN SHEET  
 11 of 93