


PROJECT NO.	YEAR	SHEET NO.	TOTAL SHEETS
472-84817 PHASE II	2011	13	93



Plotted on: Monday October 24, 2011 09:30 AM  
 Plot Queue: \\ovpw00\PLTBWLP  
 Plot Scale: 20.000000:0.000000 Pen Table: \\ovpw00\Jobs\4809\Common\Highway\Library\blotpen\CC-22x36.pen  
 Design Filename: \\ovpw00\Jobs\4809\Hoover\CD\Profile\Hvr--prof.dgn

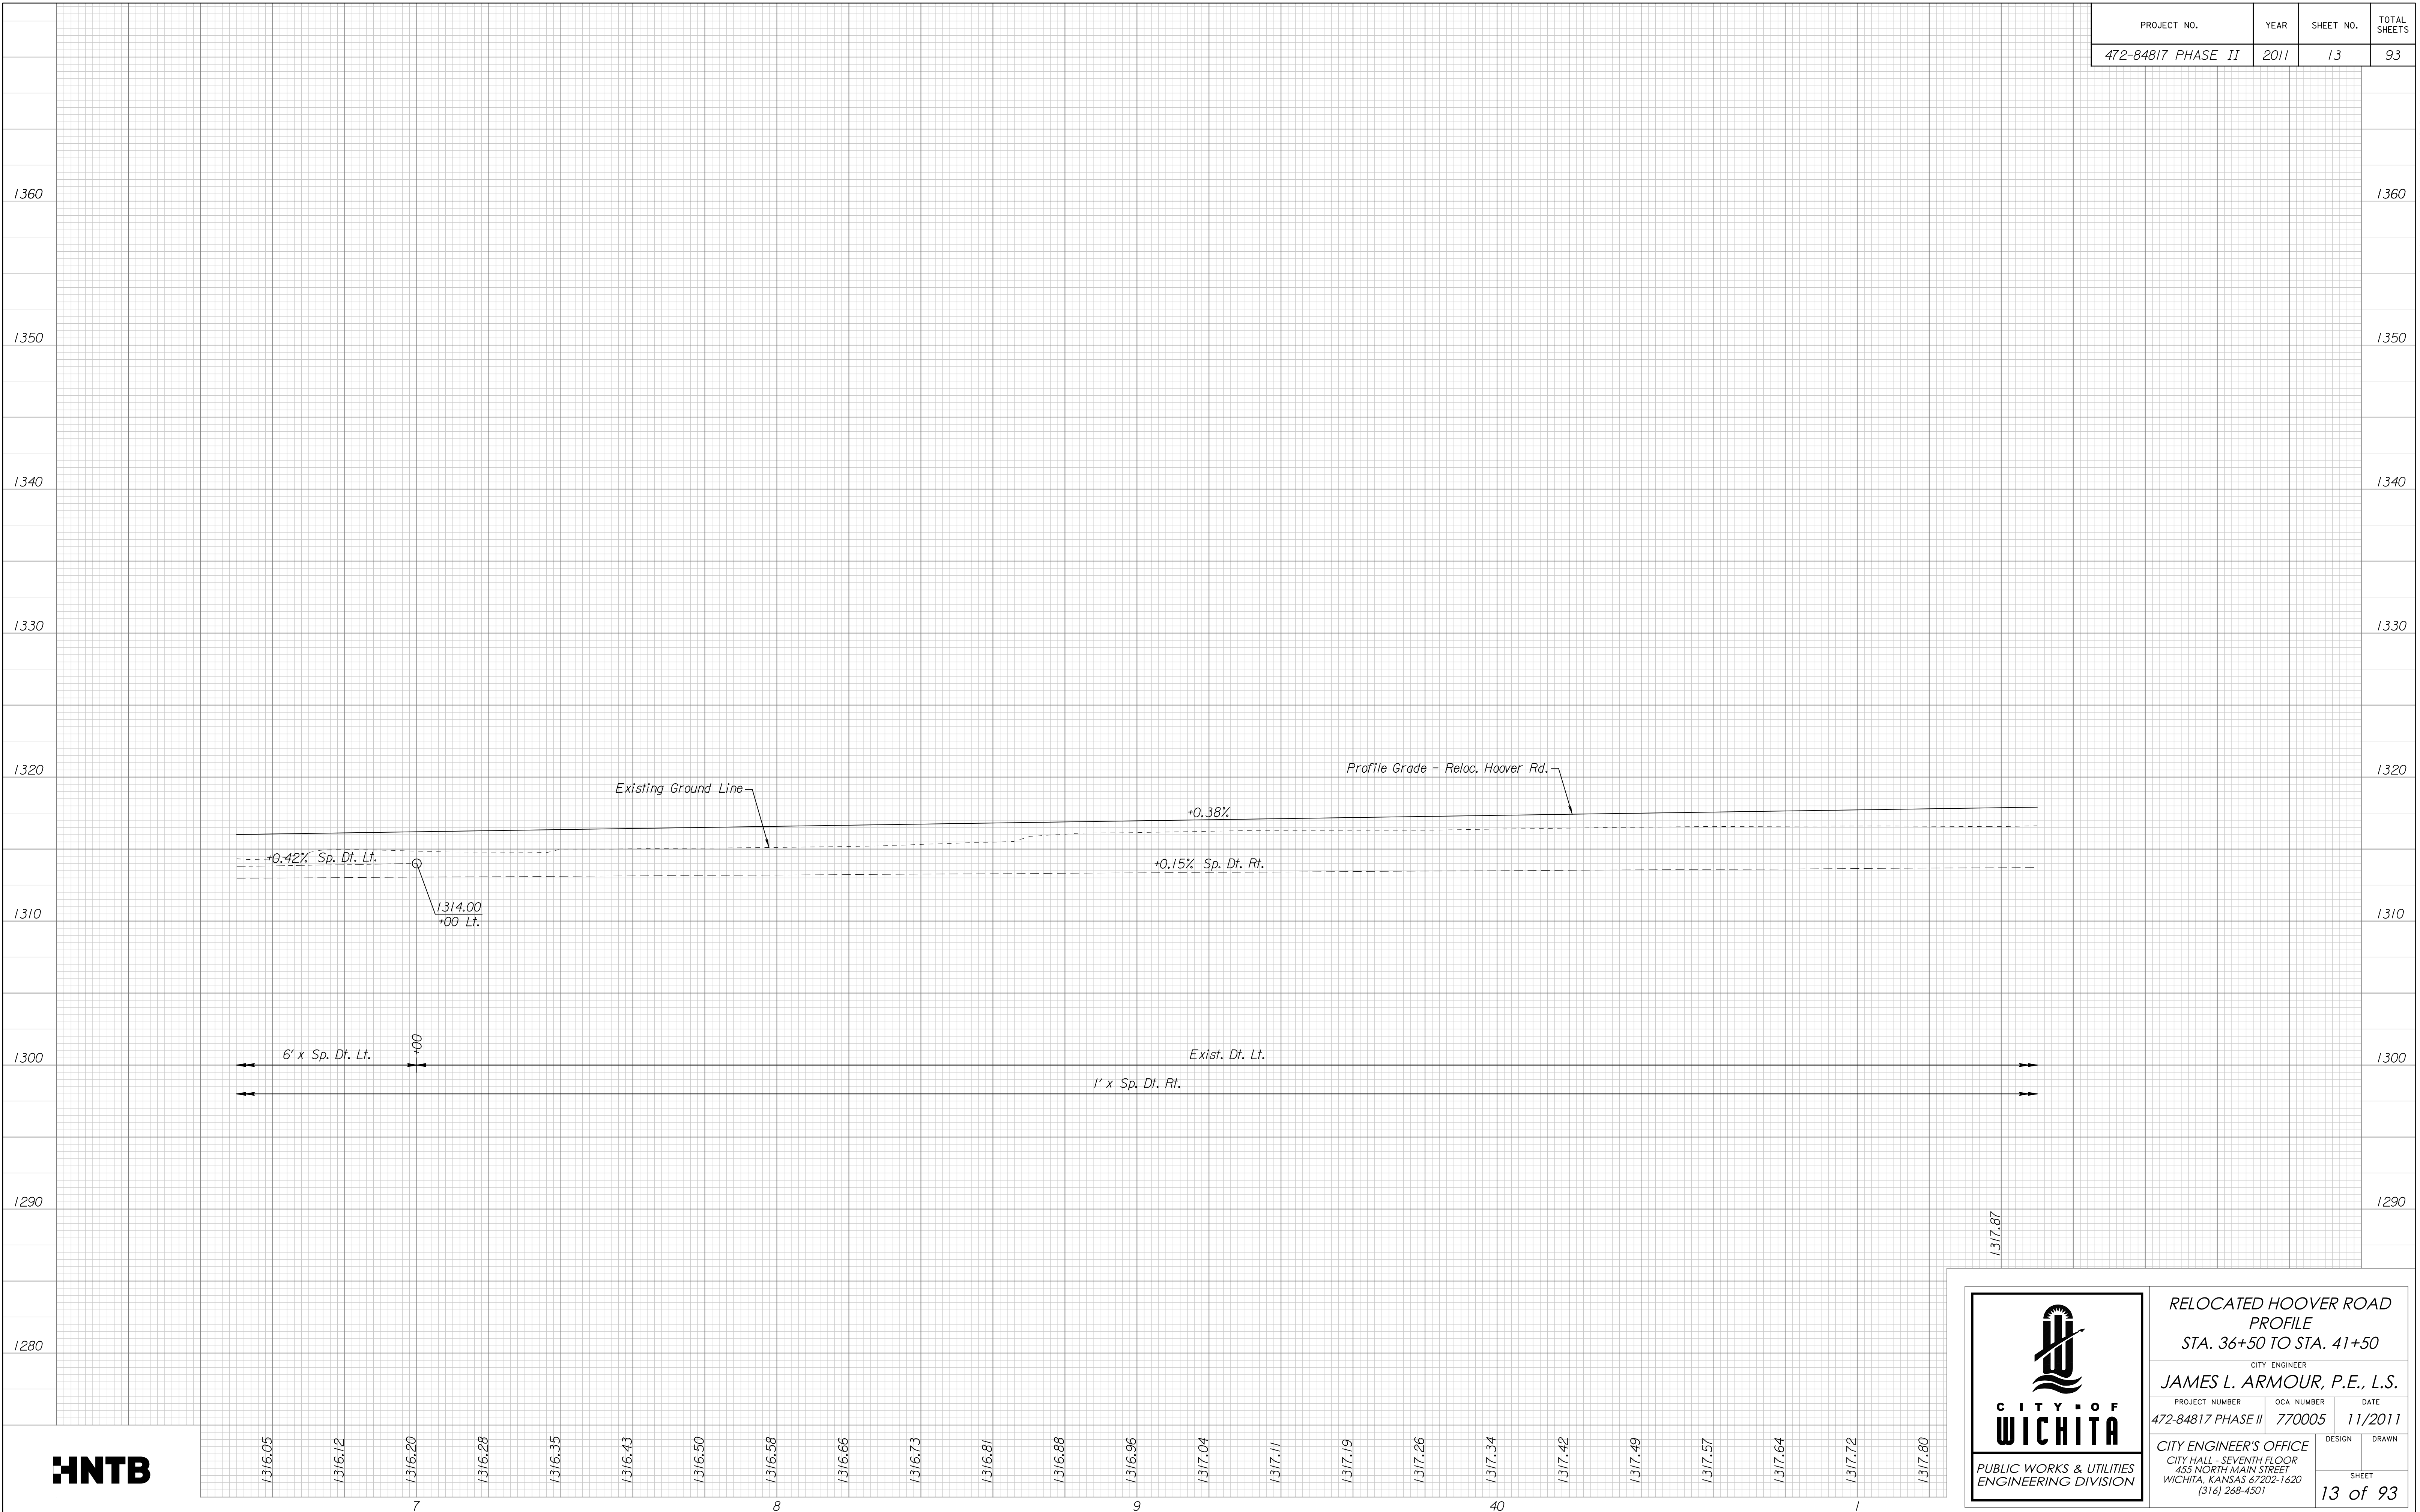

**RELOCATED HOOVER ROAD PROFILE**  
 STA. 36+50 TO STA. 41+50  
 CITY ENGINEER  
**JAMES L. ARMOUR, P.E., L.S.**  
 PROJECT NUMBER: 472-84817 PHASE II  
 OCA NUMBER: 770005  
 DATE: 11/2011  
 CITY ENGINEER'S OFFICE  
 CITY HALL - SEVENTH FLOOR  
 455 NORTH MAIN STREET  
 WICHITA, KANSAS 67202-1620  
 (316) 268-4501  
 DESIGN: SHEET  
 DRAWN: 13 of 93

\\ovpw00\Jobs\4809\Hoover\CD\Profile\Hvr--prof.dgn