



PROJECT NO.	YEAR	SHEET NO.	TOTAL SHEETS
472-84817 PHASE II	2011	15	93

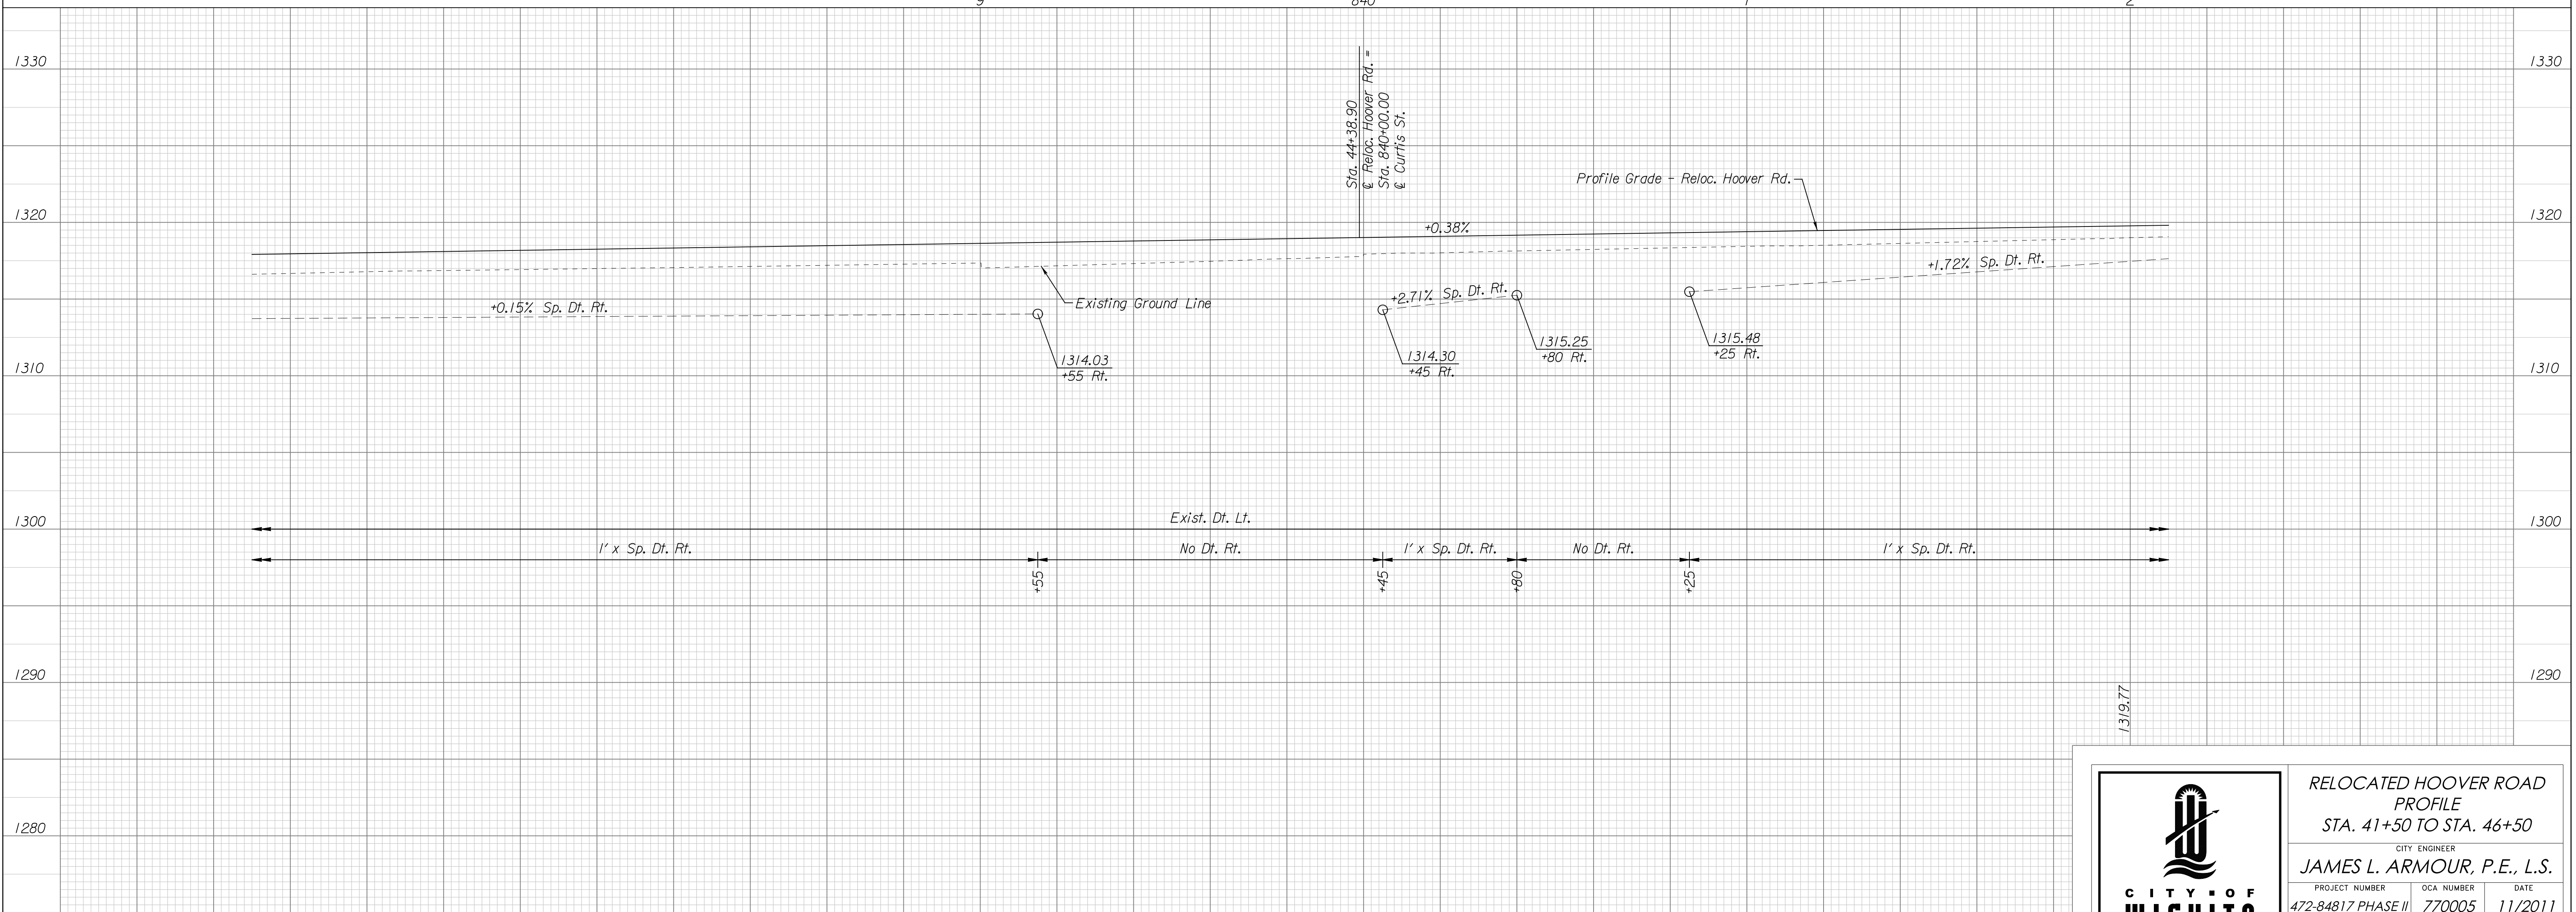

Plotted on: Monday October 24, 2011 09:30 AM  
 Plot Queue: \\ovpw00\PLTBWLP  
 mbechtel  
 Plot Scale: 20.000000:000000 Pen Table: \\ovpw00\Jobs\4809\Common\Highway\Library\blotpen\CC-22x35.pen  
 Design Filename: \\ovpw00\Jobs\4809\Hoover\CD\Profile\Hvr--prof.dgn

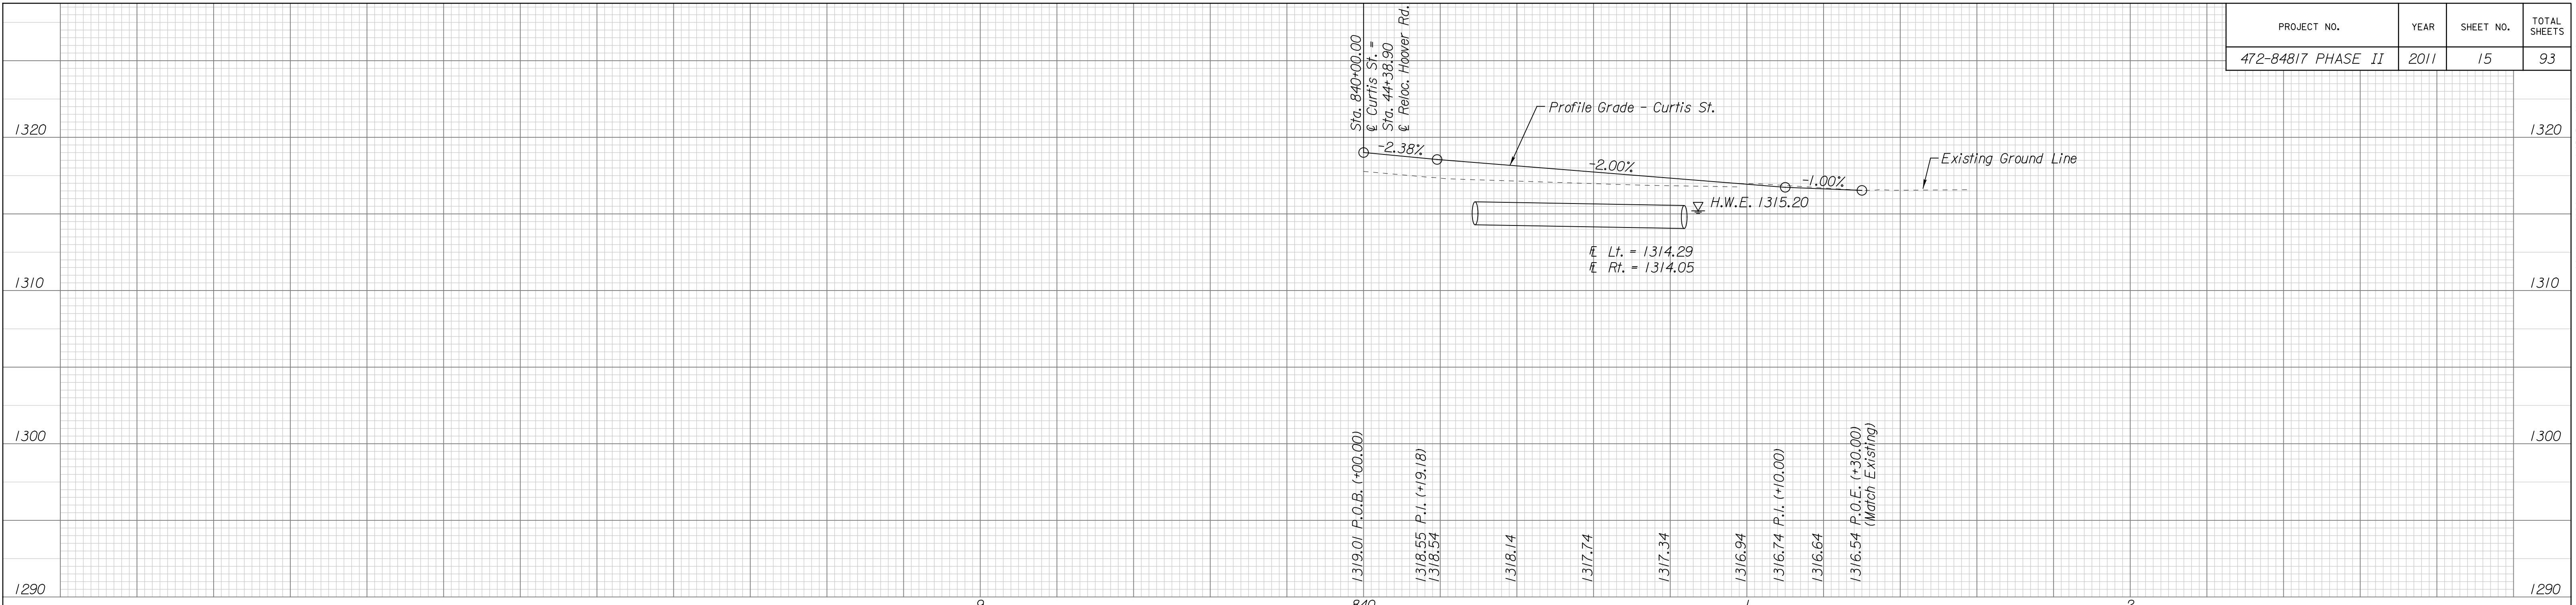

RELOCATED HOOVER ROAD  
PROFILE  
STA. 41+50 TO STA. 46+50

CITY ENGINEER  
JAMES L. ARMOUR, P.E., L.S.

PROJECT NUMBER 472-84817 PHASE II	OCA NUMBER 770005	DATE 11/2011
--------------------------------------	----------------------	-----------------

CITY ENGINEER'S OFFICE  
CITY HALL - SEVENTH FLOOR  
455 NORTH MAIN STREET  
WICHITA, KANSAS 67202-1620  
(316) 268-4501

DESIGN DRAWN  
SHEET  
15 of 93

\\ovpw00\Jobs\4809\Hoover\CD\Profile\Hvr--prof.dgn