
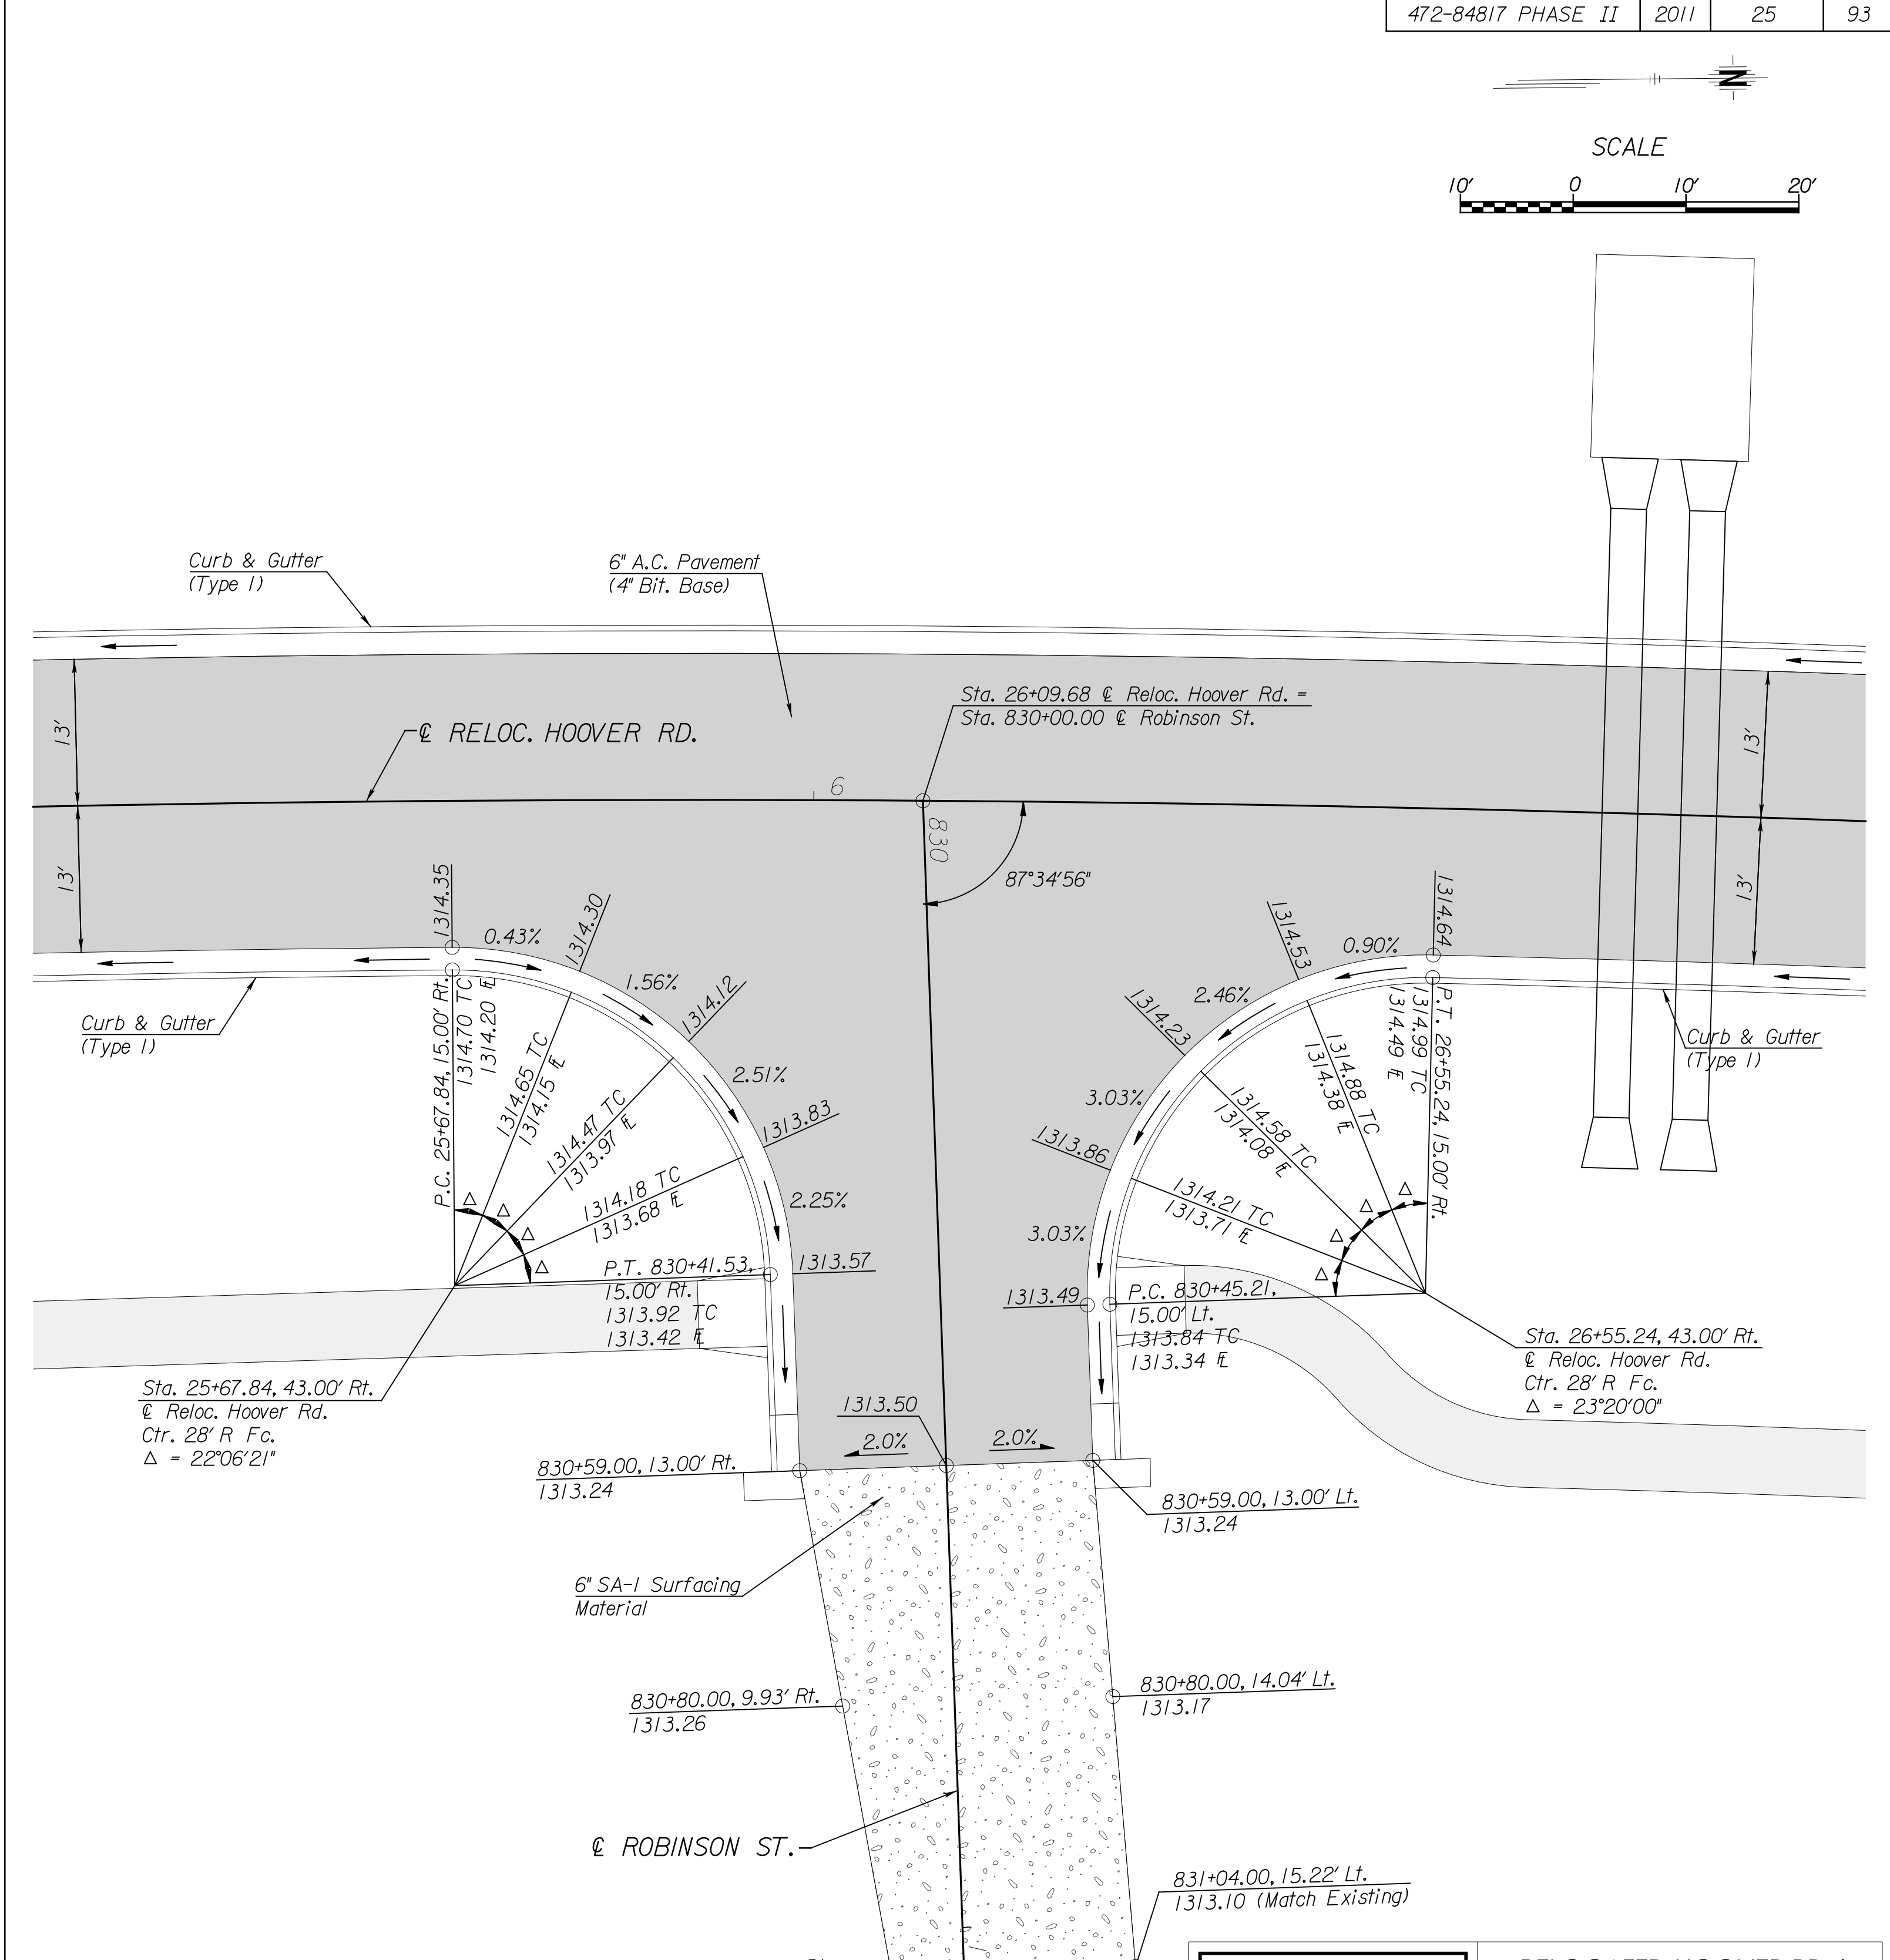
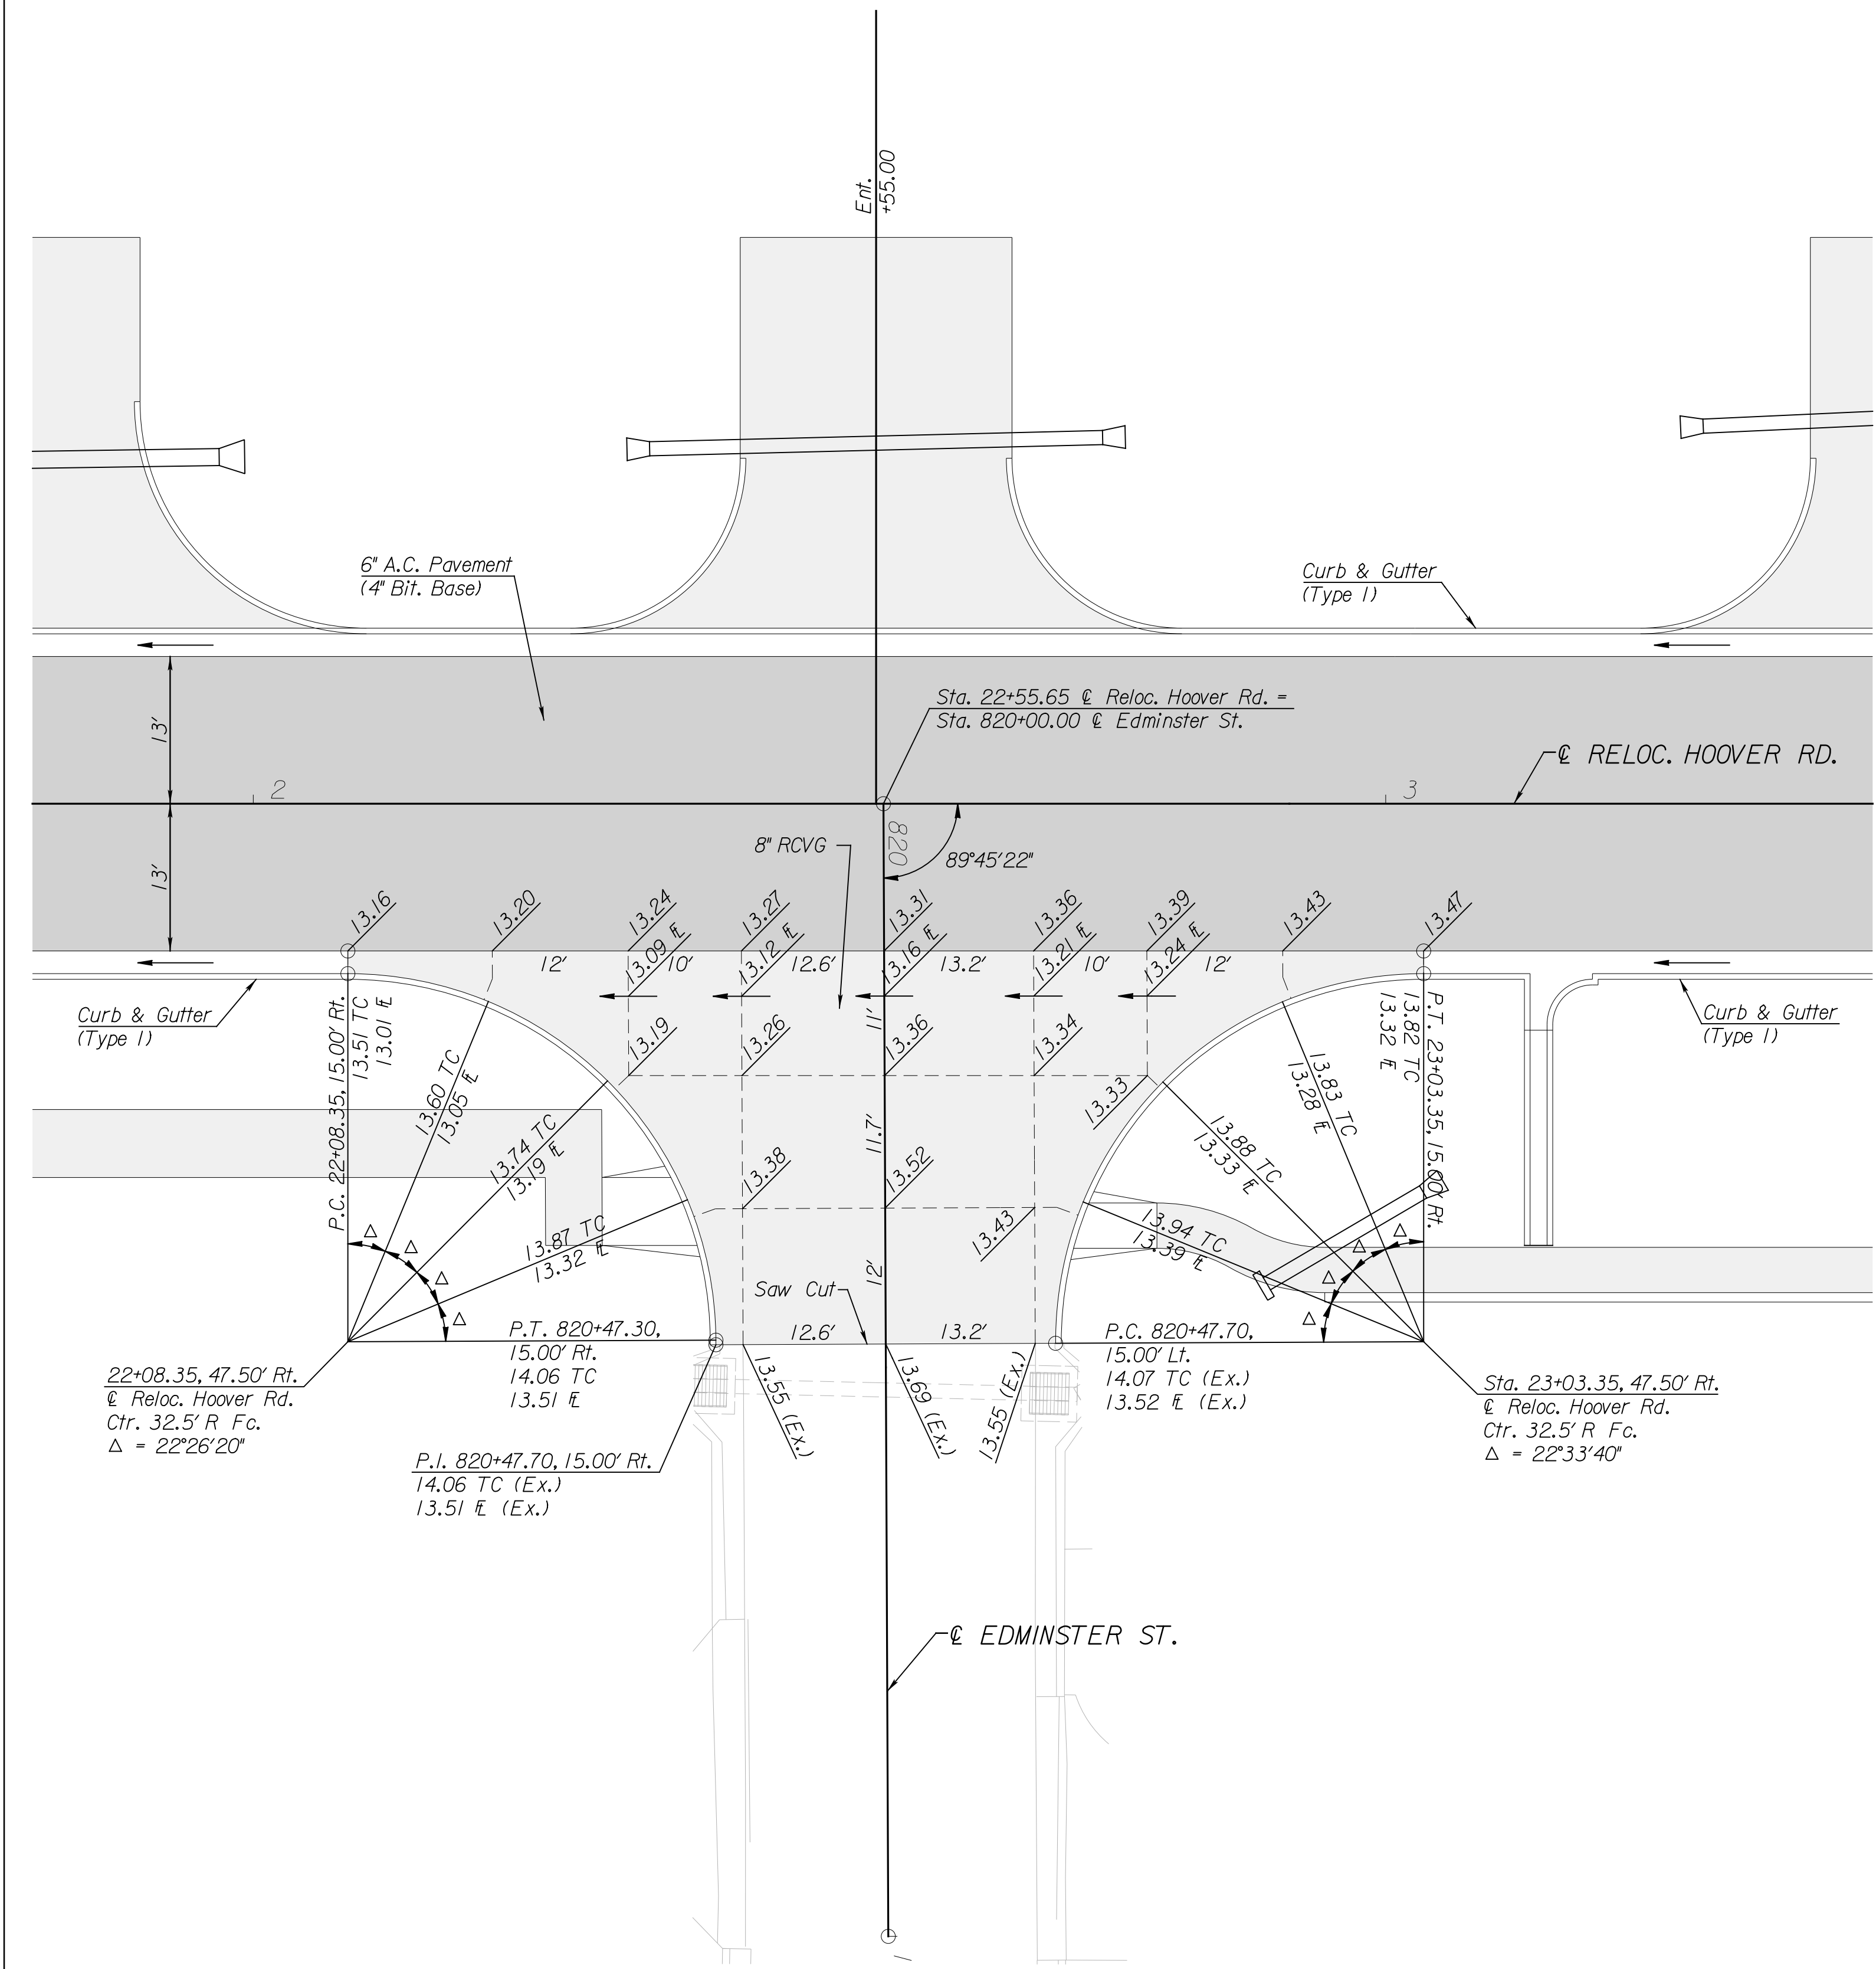


PROJECT NO.	YEAR	SHEET NO.	TOTAL SHEETS
472-84817 PHASE II	2011	25	93

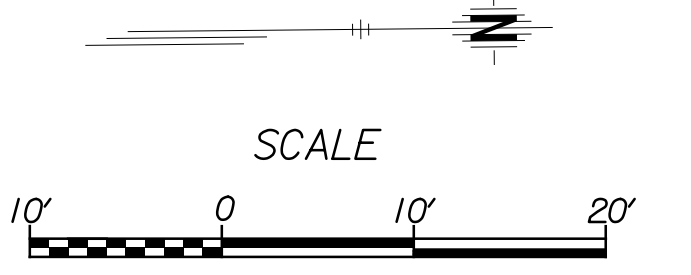

**LEGEND**

--- Contraction Joint  
 See Sh. No. 28 for Valley Gutter Details

Plotted on: Monday October 24, 2011 09:32 AM  
 mbechtel  
 Plot Queue: \\ovp000\ovp\pl\TBWLP  
 Plot Scale: 10.000000:0.000000 Pen Tables: \\ovp000\jobs\4809\hoover\CD\Detail\Hr-Intersections.dgn  
 Design Filename: \\ovp000\jobs\4809\hoover\CD\Detail\Hr-Intersections.dgn



<b>RELOCATED HOOVER RD./ EDMINSTER ST./ROBINSON ST. INTERSECTION DETAIL</b>		
CITY ENGINEER		
<b>JAMES L. ARMOUR, P.E., L.S.</b>		
PROJECT NUMBER	OCA NUMBER	DATE
472-84817 PHASE II	770005	11/2011
CITY ENGINEER'S OFFICE		DESIGN
CITY HALL - SEVENTH FLOOR		DRAWN
455 NORTH MAIN STREET		SHEET
WICHITA, KANSAS 67202-1620		25 of 93
(316) 268-4501		