


POINT	STATION	NORTHING	EASTING	ELEMENT	LENGTH	BEARING
POB	820+00.00	1691582.0006	1628489.9939	STRAIGHT	100.00'	N 88°33'08.50" E
POE	821+00.00	1691584.5269	1628589.9619			

POINT	STATION	NORTHING	EASTING	ELEMENT	LENGTH	BEARING
POB	830+00.00	1691935.9745	1628484.6080	STRAIGHT	100.00'	N 88°33'08.50" E
POE	831+00.00	1691938.5009	1628584.5761			


POINT	STATION	NORTHING	EASTING	ELEMENT	LENGTH	BEARING
POB	840+00.00	1693594.2358	1629107.8552	STRAIGHT	200.00'	S 01°12'13.16" E
POE	842+00.00	1693394.2799	1629112.0564			

POINT	STATION	NORTHING	EASTING	ELEMENT	LENGTH	BEARING	RADIUS	TANGENT	DELTA	E
POB	15+00.00	1690826.5647	1628507.9079	STRAIGHT	463.03'	N 01°27'22.47" W				
PI	19+63.03	1691289.4497	1628496.1406	STRAIGHT	538.52'	N 01°12'13.16" W				
PC	25+01.56	1691827.8520	1628484.8283	CURVE	520.10'		2850.00'	260.77'	10°27'21.60" Rt.	11.91'
PI	27+62.33	1692088.5692	1628479.3504							
PT	30+21.66	1692345.9511	1628521.2785							
PC	34+01.26	1692720.6155	1628582.3122	CURVE	674.83'		1200.00'	346.60'	32°13'15.13" Rt.	49.05'
PI	37+47.86	1693062.7052	1628638.0395							
PT	40+76.09	1693322.3998	1628867.5815							
PC	47+87.19	1693855.1990	1629338.5186	CURVE	213.64'		260.00'	113.26'	47°04'44.93" Rt.	23.60'
PI	49+00.45	1693940.0644	1629413.5304							
PT	50+00.83	1693942.9259	1629526.7591							
POE	54+00.00	1693953.0104	1629925.8056	STRAIGHT	399.17'	N 88°33'08.50" E				

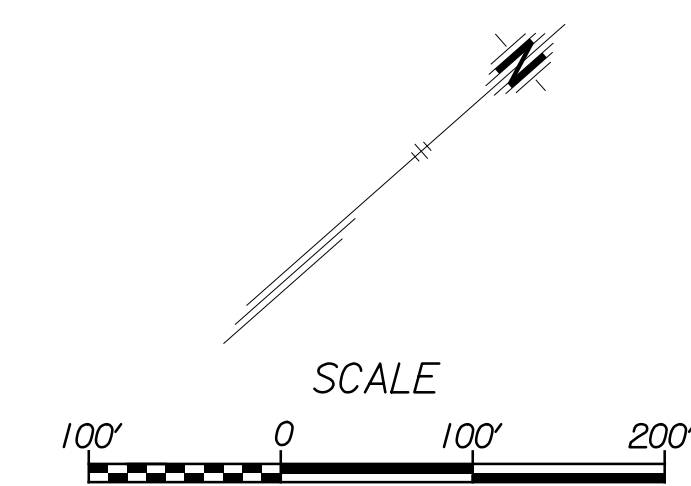

Plotted on: Monday, October 24, 2011 09:27 AM
 Plot Queue: \\vopw00\pl\TBWLP
 Plot Scale: 100.00000000000000 Pen Tables: \\vopw00\jobs\4809\Highway\Library\lolo\pen\CC-22x36.pen
 Design Filename: \\vopw00\jobs\4809\Hoover\CD\Detail\Hvr-align-det.dgn





CITY OF WICHITA
PUBLIC WORKS & UTILITIES
ENGINEERING DIVISION

ALIGNMENT DETAIL SHEET

CITY ENGINEER
JAMES L. ARMOUR, P.E., L.S.

PROJECT NUMBER 472-84817 PHASE II	OCA NUMBER 770005	DATE 11/2011
--------------------------------------	----------------------	-----------------

CITY ENGINEER'S OFFICE
CITY HALL - SEVENTH FLOOR
455 NORTH MAIN STREET
WICHITA, KANSAS 67202-1620
(316) 268-4501

DESIGN	DRAWN
SHEET 3 of 93	