



PROJECT NO.	YEAR	SHEET NO.	TOTAL SHEETS
472-84817 PHASE II	2011	51	93

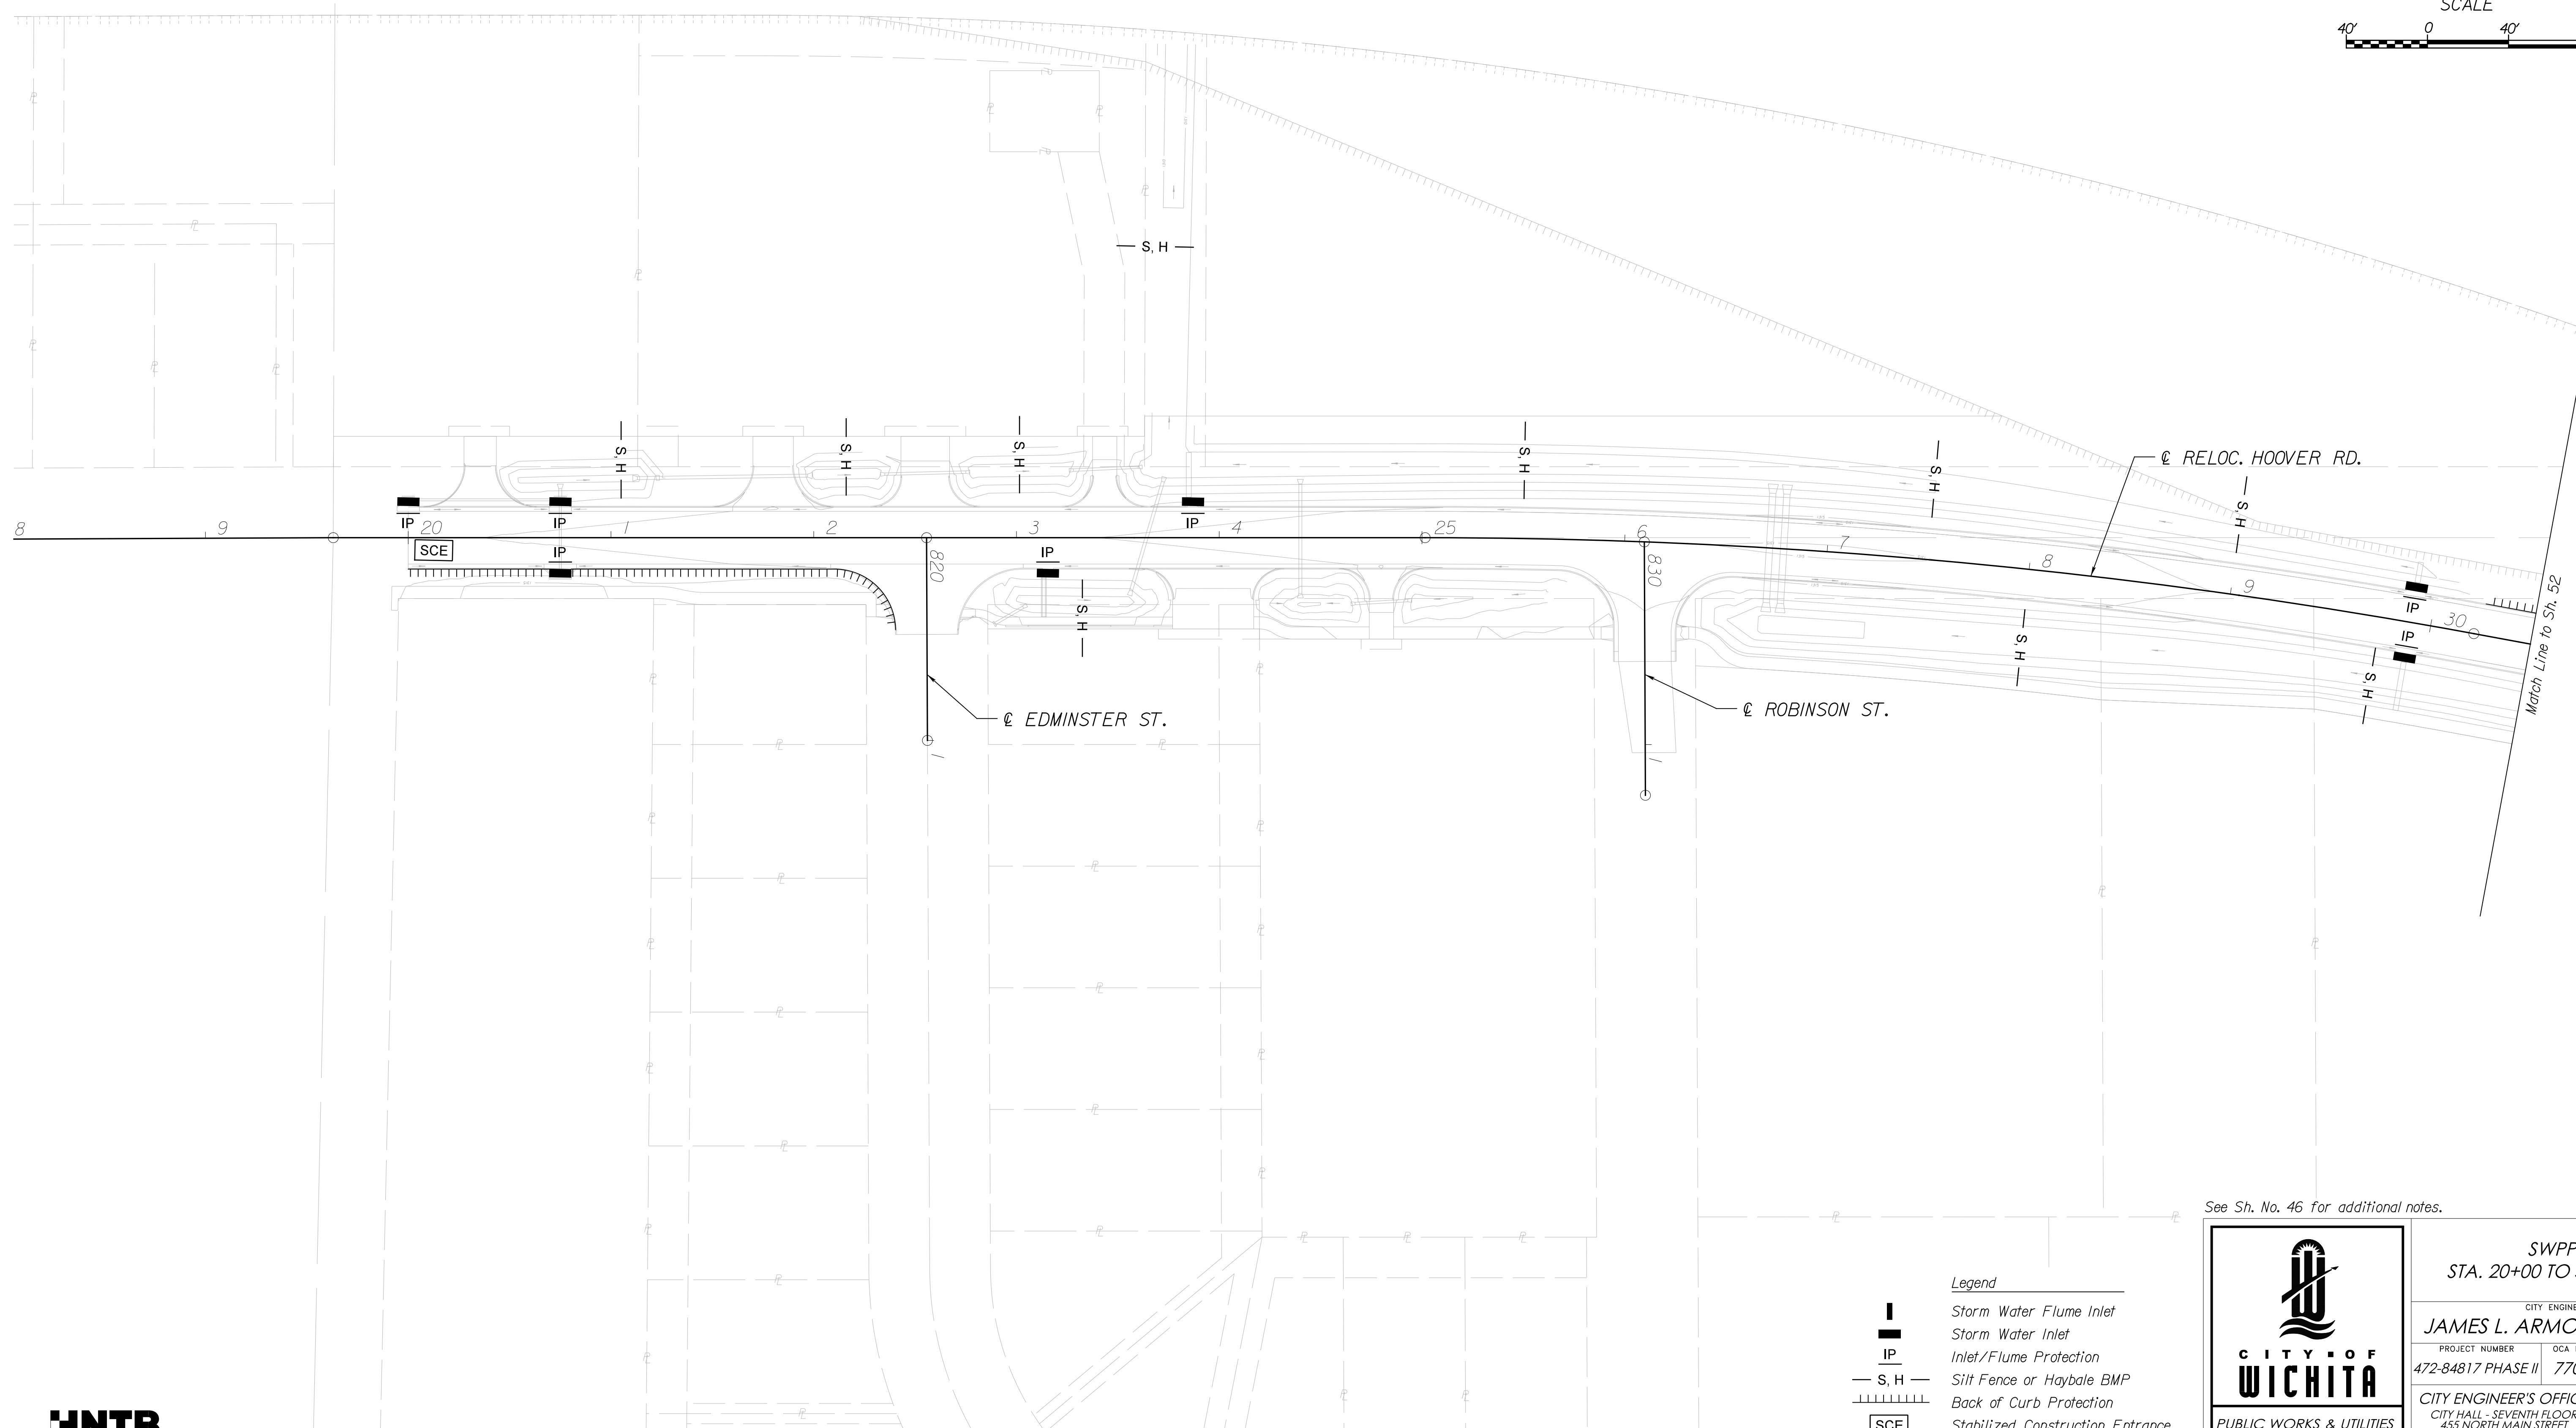

Plotted on: Monday, October 24, 2011 09:17 AM
 mbechtel
 Plot Queue: \\svppw00\plan\TBWLP
 Plot Scale: 40,000000:000000 Pen Tables: \\svppw00\jobs\4809\hoover\CD\Plan\trv_swpp-plan.dgn
 Design Filename: \\svppw00\jobs\4809\hoover\CD\Plan\trv_swpp-plan.dgn

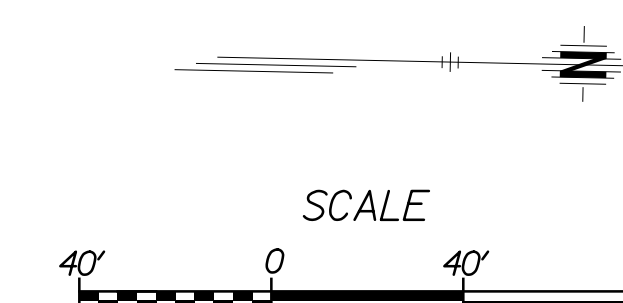

Legend

	Storm Water Flume Inlet
	Storm Water Inlet
	Inlet/Flume Protection
	Silt Fence or Haybale BMP
	Back of Curb Protection
	Stabilized Construction Entrance

See Sh. No. 46 for additional notes.

 CITY OF WICHITA PUBLIC WORKS & UTILITIES ENGINEERING DIVISION	SWPPP STA. 20+00 TO STA. 30+50		
	CITY ENGINEER JAMES L. ARMOUR, P.E., L.S.		
	PROJECT NUMBER 472-84817 PHASE II	OCA NUMBER 770005	DATE 11/2011
	CITY ENGINEER'S OFFICE CITY HALL - SEVENTH FLOOR 455 NORTH MAIN STREET WICHITA, KANSAS 67202-1620 (316) 268-4501		DESIGN DRAWN SHEET 51 of 93

\\svppw00\jobs\4809\hoover\CD\Plan\trv_swpp-plan.dgn