


PROJECT NO.	YEAR	SHEET NO.	TOTAL SHEETS
472-84817 PHASE II	2011	52	93

\\svr000\jobs\4809\Hoover\CD\Plan\Hvr-swpp-plan.dgn

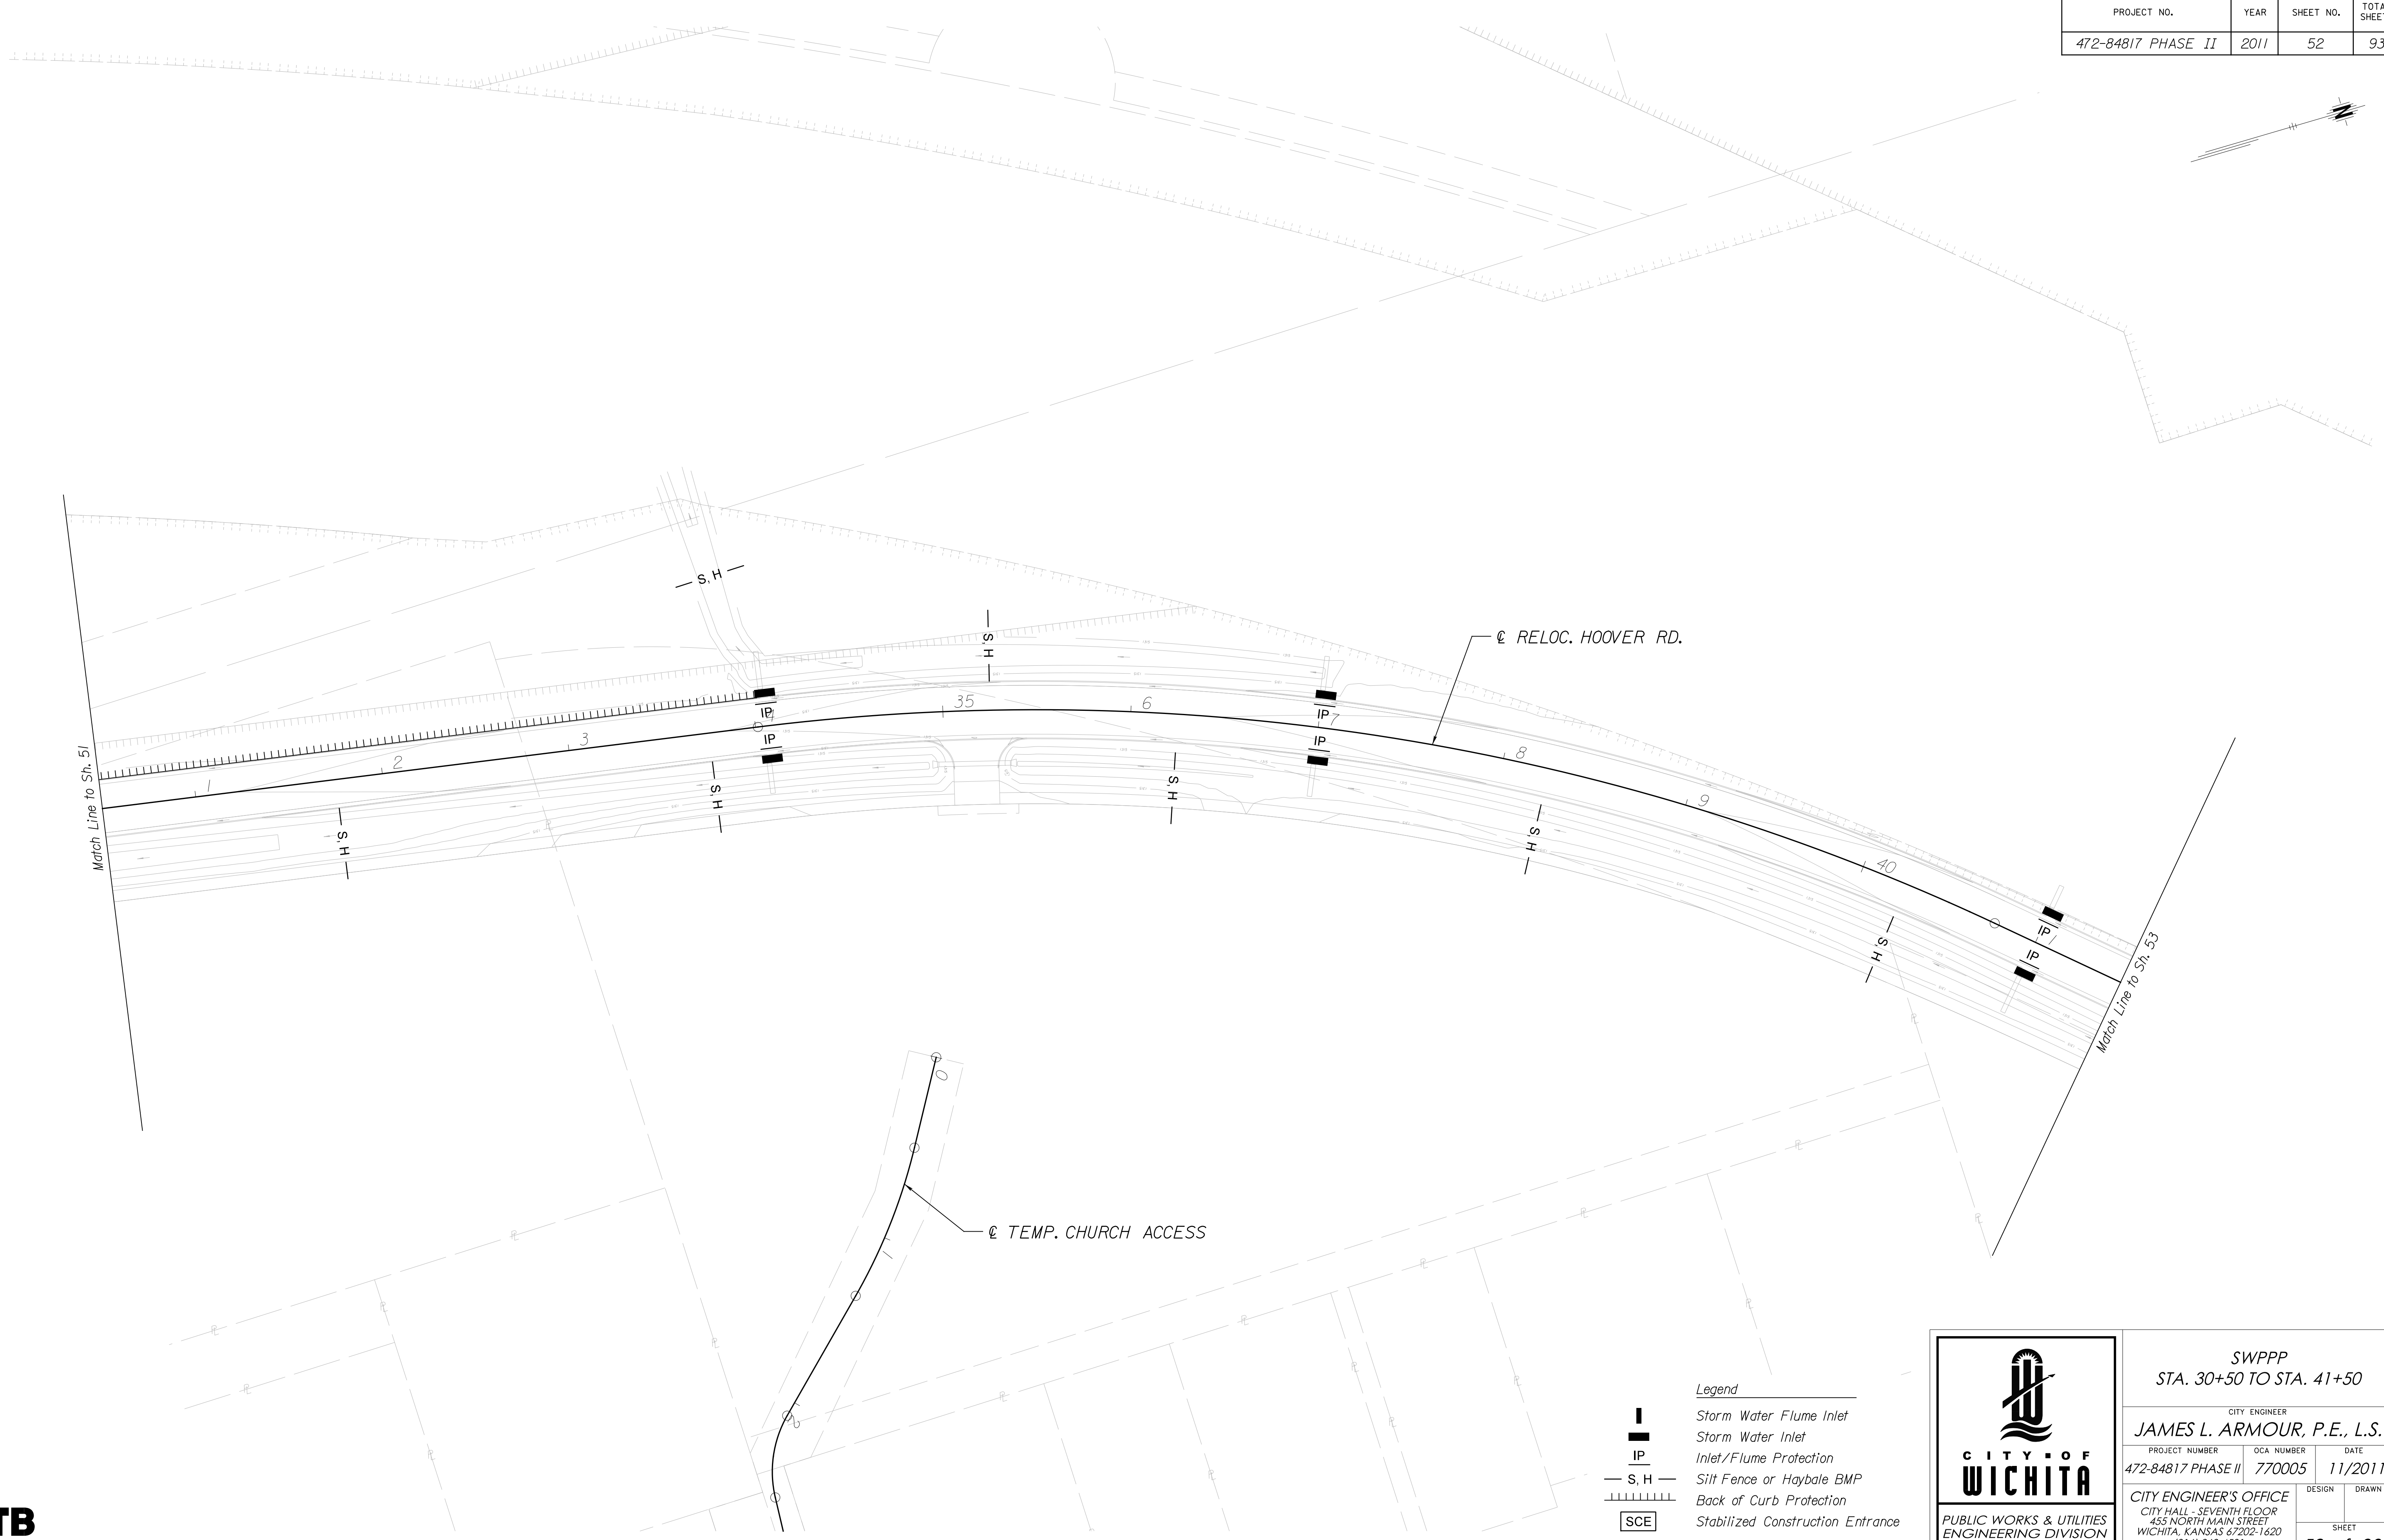

Plotted on: Monday, October 24, 2011 09:37 AM  
 mbechtel Plot Queue: \\svr000\Plan\Hvr-swpp-plan.dgn  
 Plot Scale: 40,000/6000:000000 Pen Tables: \\svr000\Jobs\4809\Hoover\CD\Plan\Hvr-swpp-plan.dgn  
 Design Filename: \\svr000\Jobs\4809\Hoover\CD\Plan\Hvr-swpp-plan.dgn



*Legend*

	Storm Water Flume Inlet
	Storm Water Inlet
	Inlet/Flume Protection
	Silt Fence or Haybale BMP
	Back of Curb Protection
	Stabilized Construction Entrance



SWPPP STA. 30+50 TO STA. 41+50		
CITY ENGINEER <b>JAMES L. ARMOUR, P.E., L.S.</b>		
PROJECT NUMBER 472-84817 PHASE II	OCA NUMBER 770005	DATE 11/2011
CITY ENGINEER'S OFFICE CITY HALL - SEVENTH FLOOR 455 NORTH MAIN STREET WICHITA, KANSAS 67202-1620 (316) 268-4501		DESIGN DRAWN
		SHEET <b>52 of 93</b>