


PROJECT NO.	YEAR	SHEET NO.	TOTAL SHEETS
472-84817 PHASE II	2011	53	93

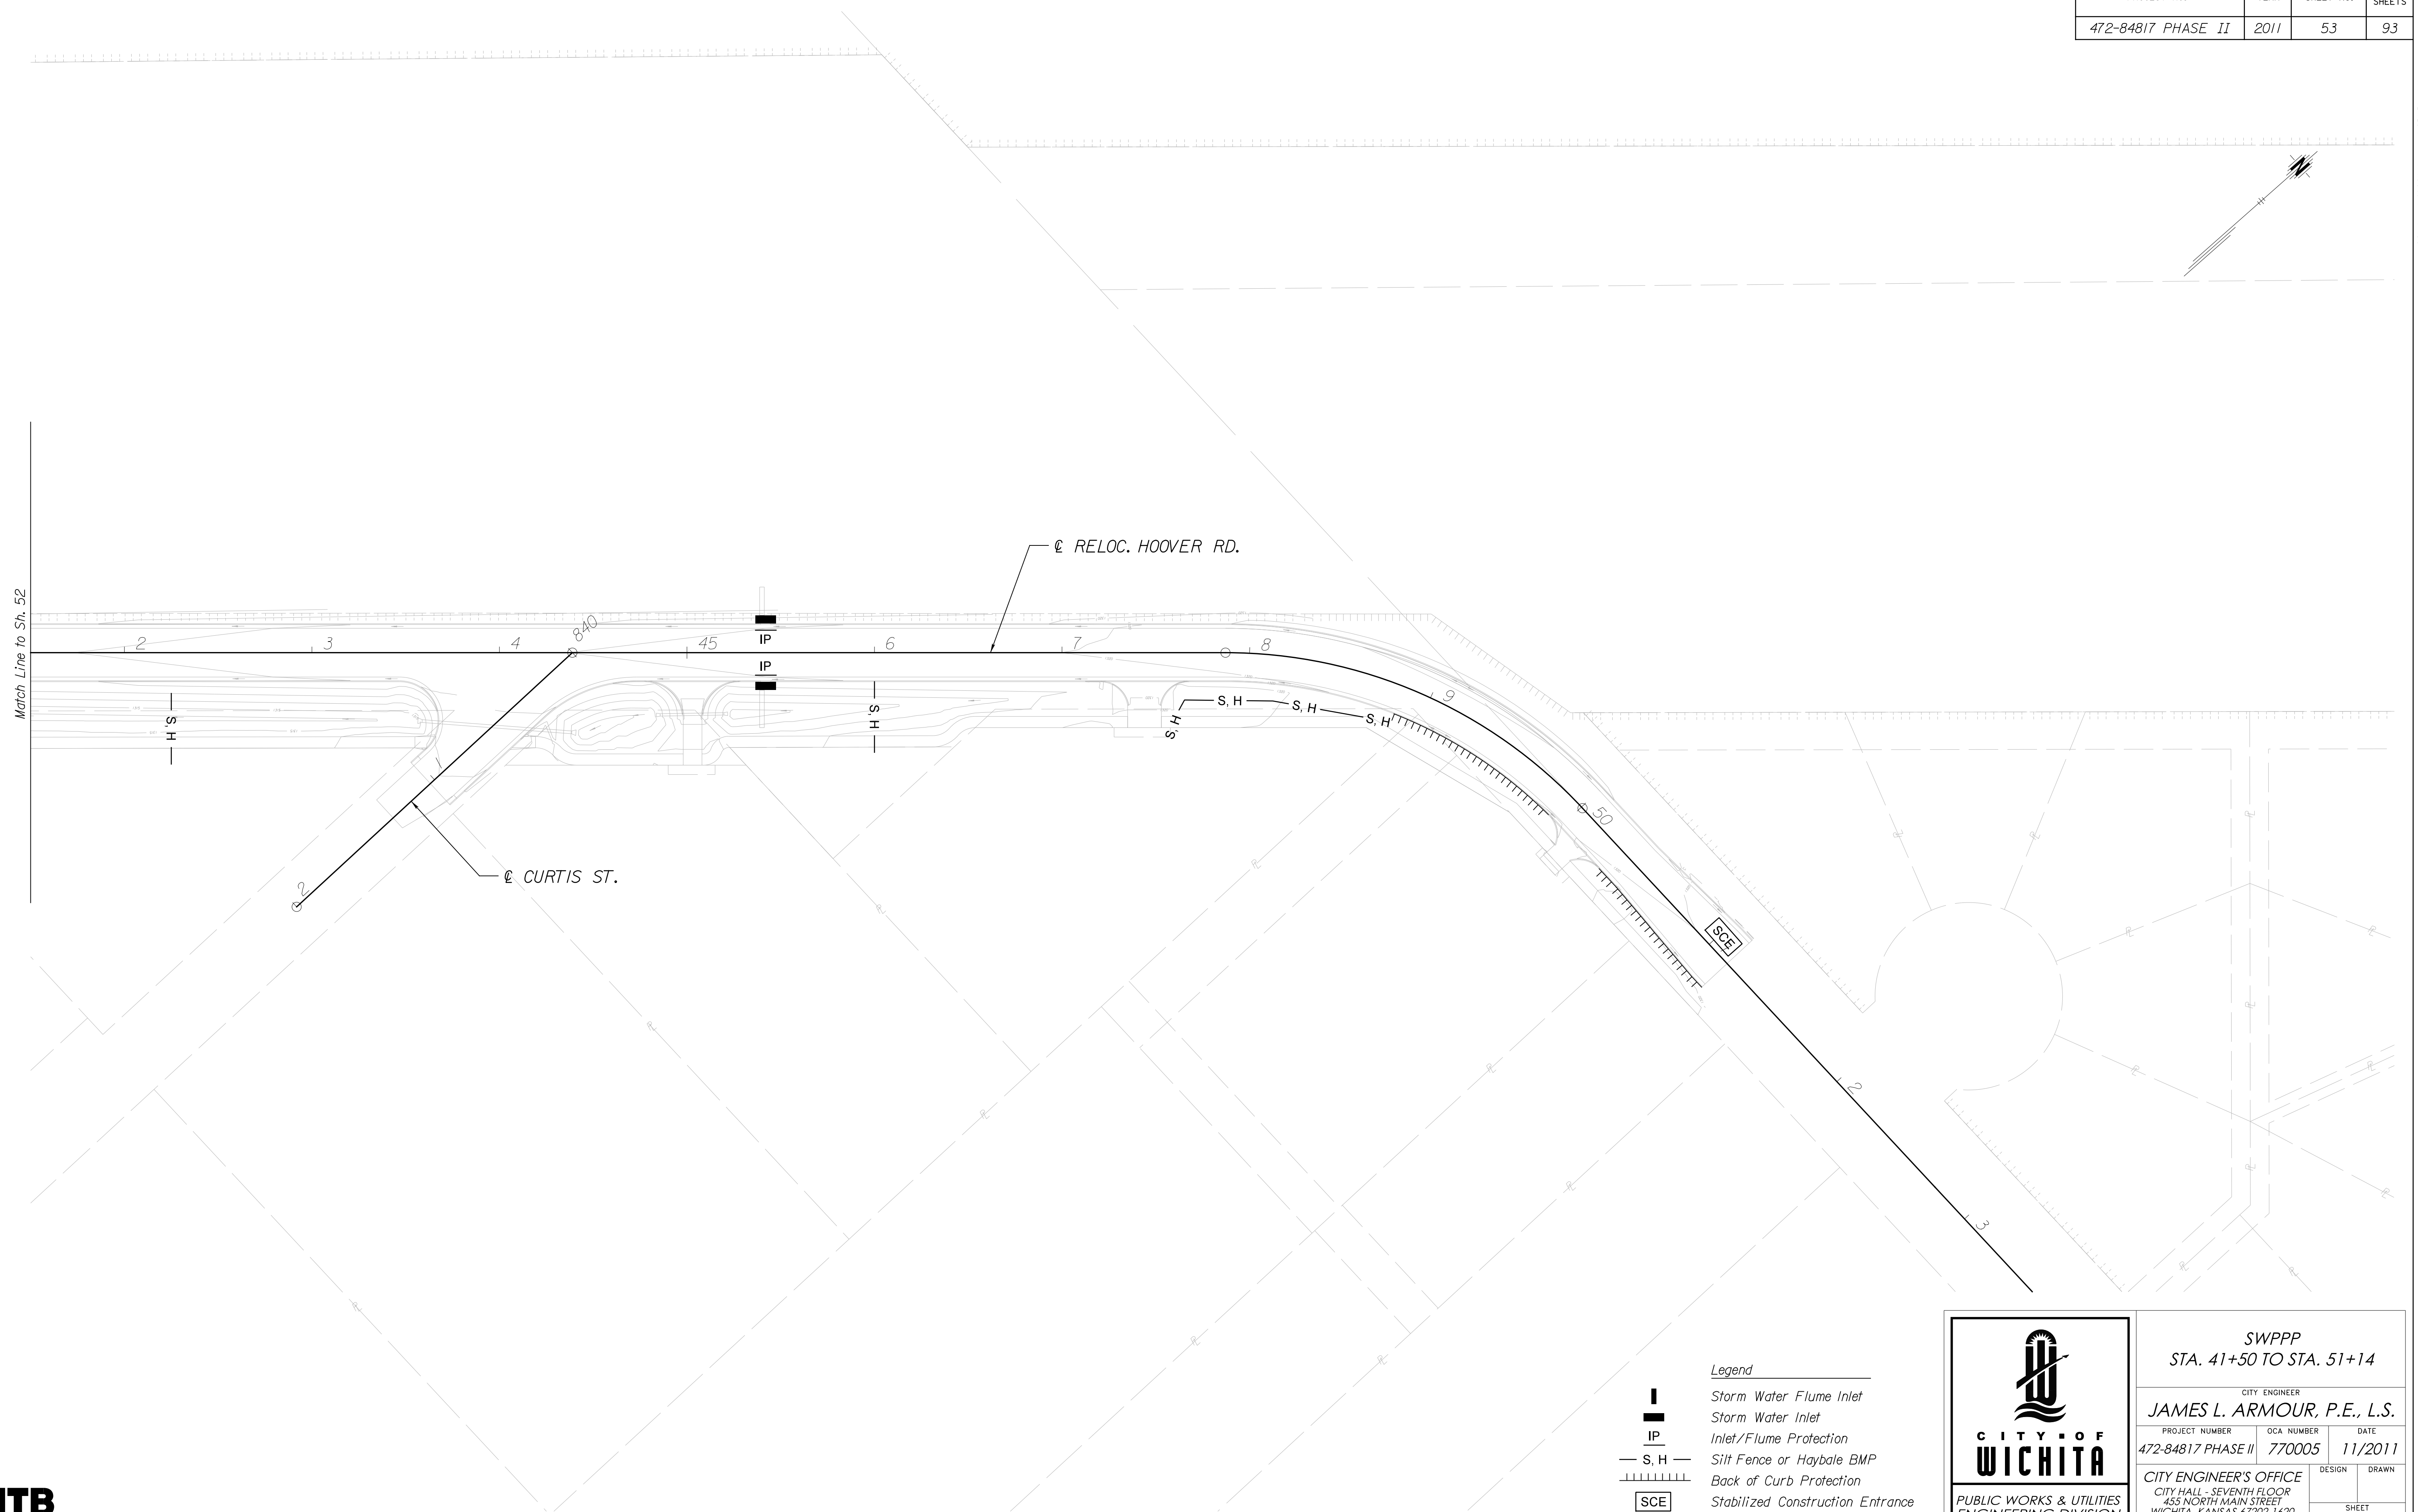

Plotted on: Monday, October 24, 2011 09:17 AM
 mbechtel Plot Queue: \\ovp\00\PL\TBWLP
 Plot Scale: 40,000,000:000000 Pen Tables: \\ovp\00\Jobs\4809\Common\Highway\Library\blob\pen\CC-22x35.pen
 Design Filename: \\ovp\00\Jobs\4809\Hoover\CD\Plan\Hvr-swpp-plan.dgn



Legend	
	Storm Water Flume Inlet
	Storm Water Inlet
	Inlet/Flume Protection
	Silt Fence or Haybale BMP
	Back of Curb Protection
	Stabilized Construction Entrance



SWPPP STA. 41+50 TO STA. 51+14		
CITY ENGINEER JAMES L. ARMOUR, P.E., L.S.		
PROJECT NUMBER 472-84817 PHASE II	OCA NUMBER 770005	DATE 11/2011
CITY ENGINEER'S OFFICE CITY HALL - SEVENTH FLOOR 455 NORTH MAIN STREET WICHITA, KANSAS 67202-1620 (316) 268-4501		DESIGN DRAWN SHEET 53 of 93

\\ovp\00\Jobs\4809\Hoover\CD\Plan\Hvr-swpp-plan.dgn