

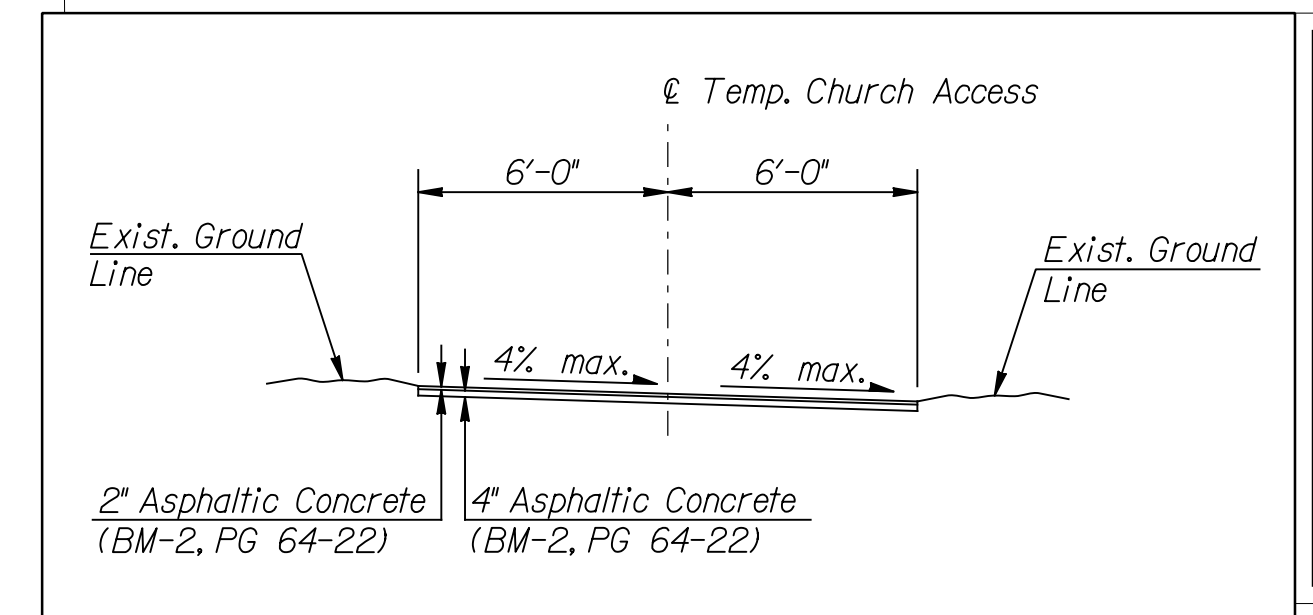


PROJECT NO.	YEAR	SHEET NO.	TOTAL SHEETS
472-84817 PHASE II	2011	67	93

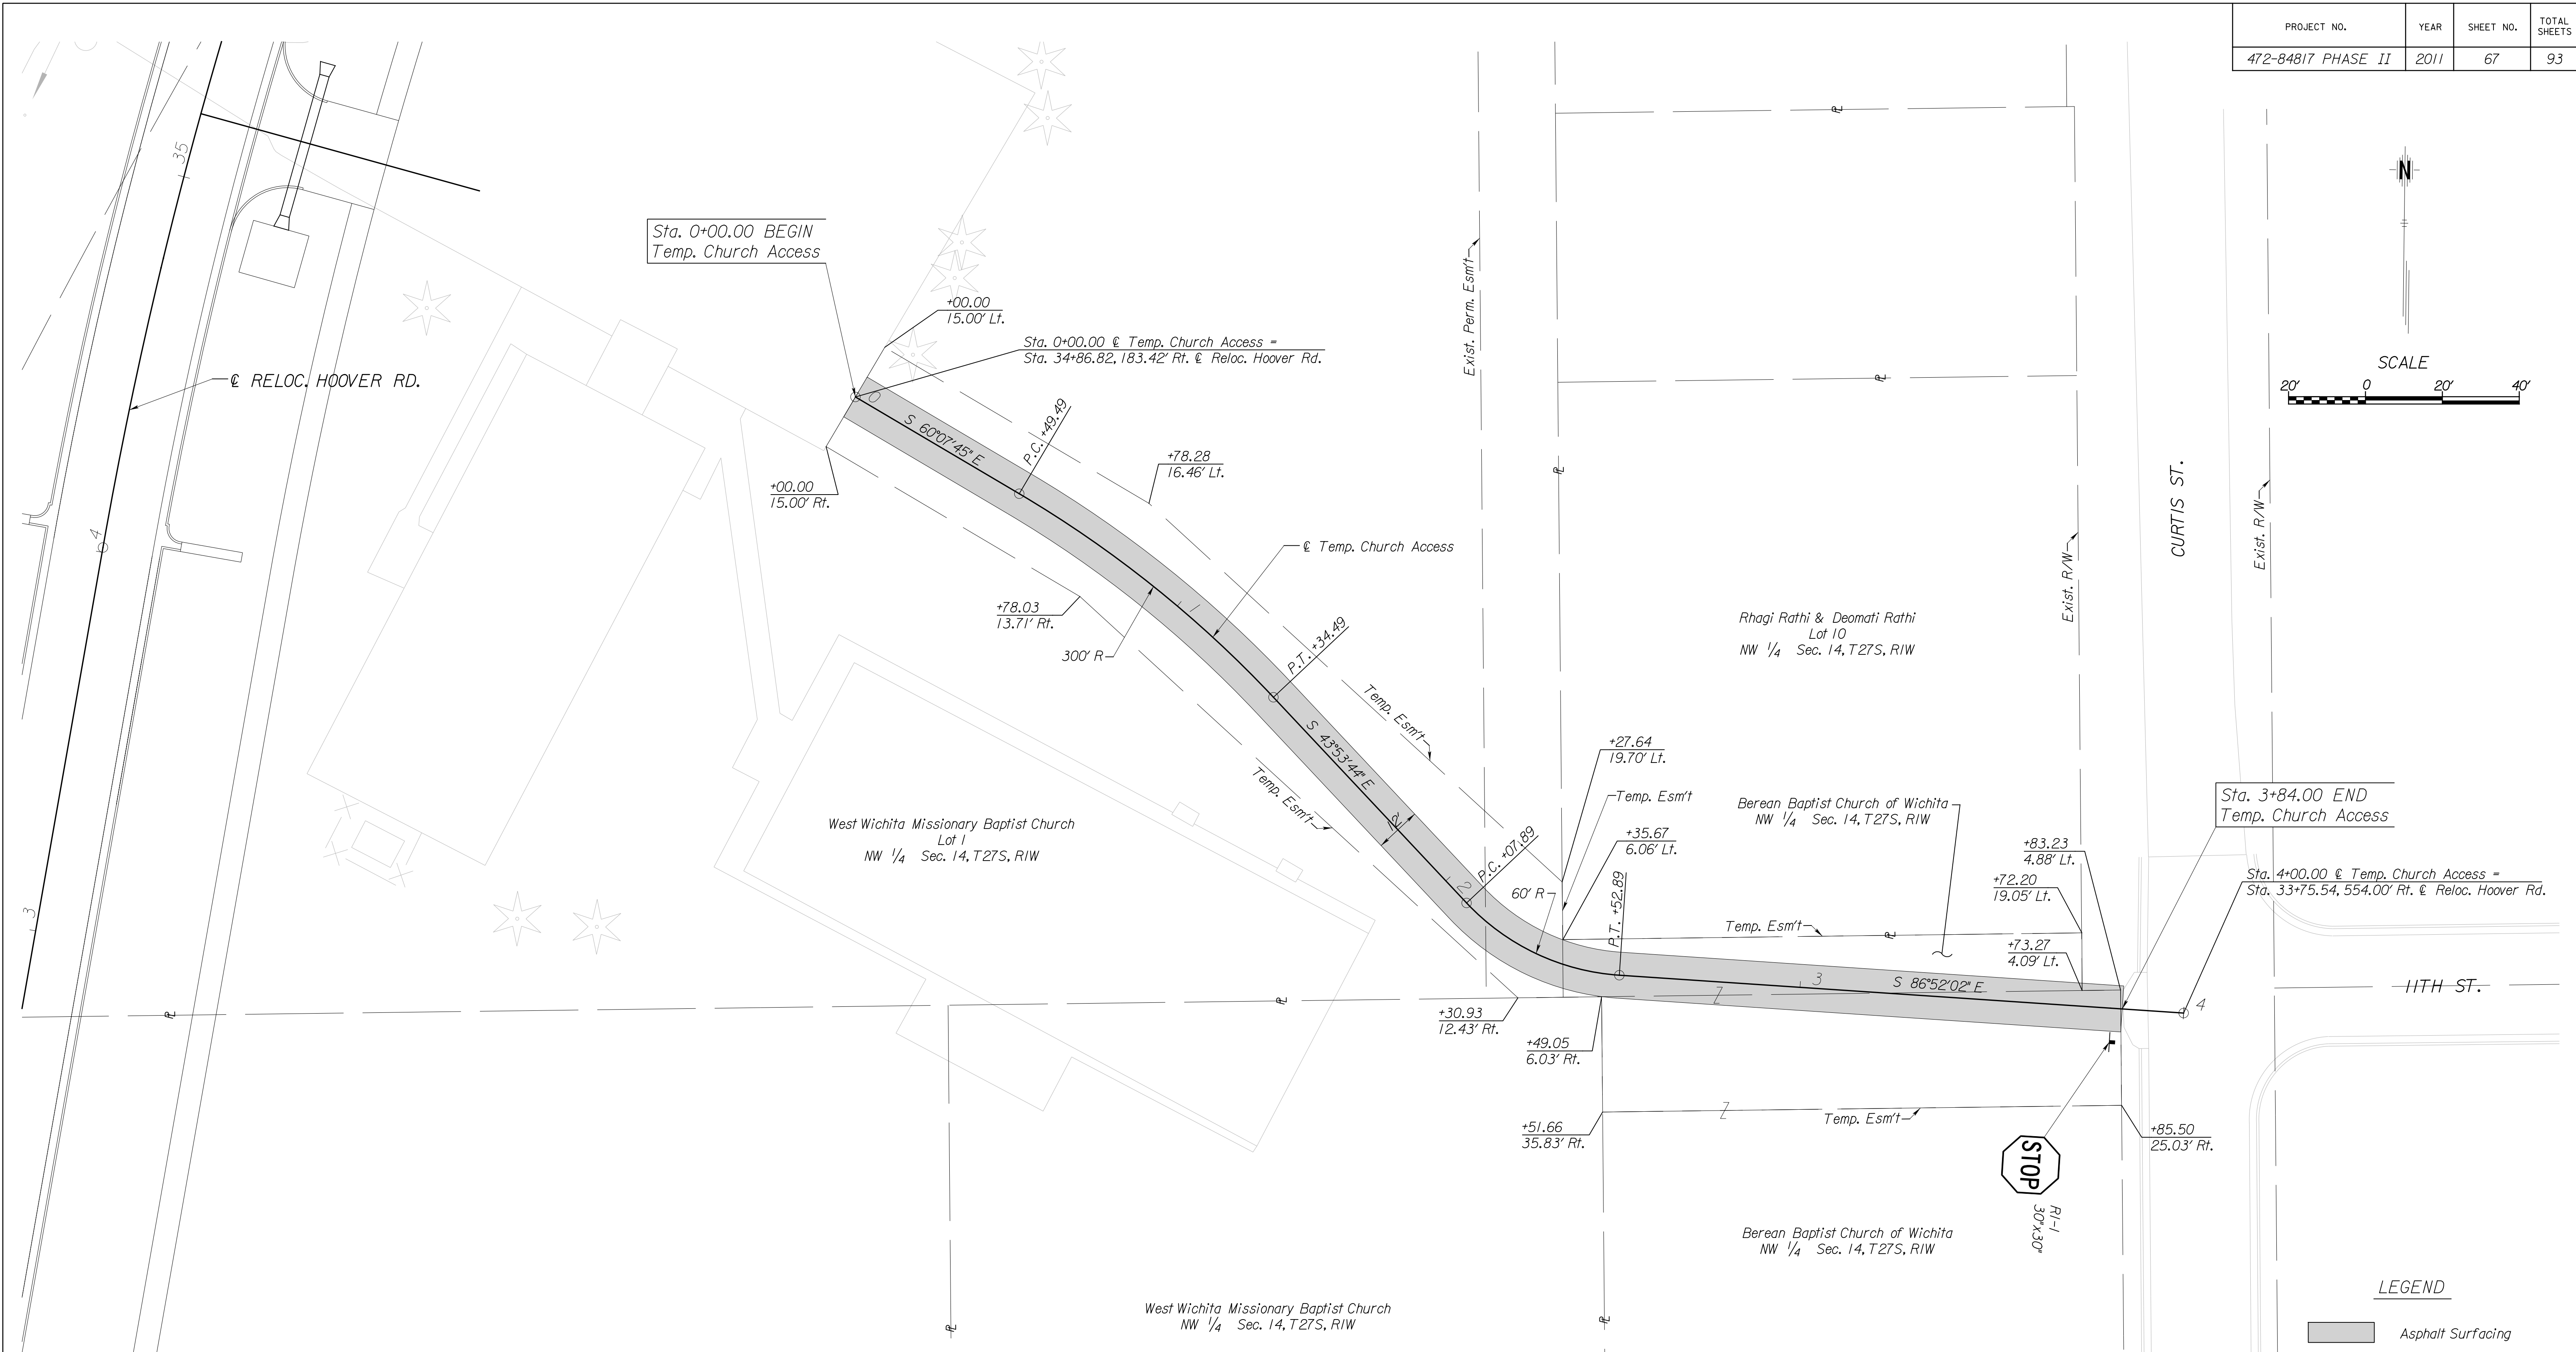

TRAFFIC CONTROL PLAN STAGE 1 - HOOVER RD. PLAN LAYOUT		
CITY ENGINEER JAMES L. ARMOUR, P.E., L.S.		
PROJECT NUMBER 472-84817 PHASE II	OCA NUMBER 770005	DATE 11/2011
CITY ENGINEER'S OFFICE CITY HALL - SEVENTH FLOOR 455 NORTH MAIN STREET WICHITA, KANSAS 67202-1620 (316) 268-4501		DESIGN DRAWN
SHEET 67 of 93		

Plotted on: Monday March 19, 2012 06:22 PM
 mbechtel Plot Queue: \\ovp\w00\PL\TBWLP
 Plot Scale: 20.000000:000000 Pen Tables: \\ovp\w00\Jobs\4809\Hoover\CD\Icon\Wkr_Tcon.dgn
 Design Filename: \\ovp\w00\Jobs\4809\Hoover\CD\Icon\Wkr_Tcon.dgn

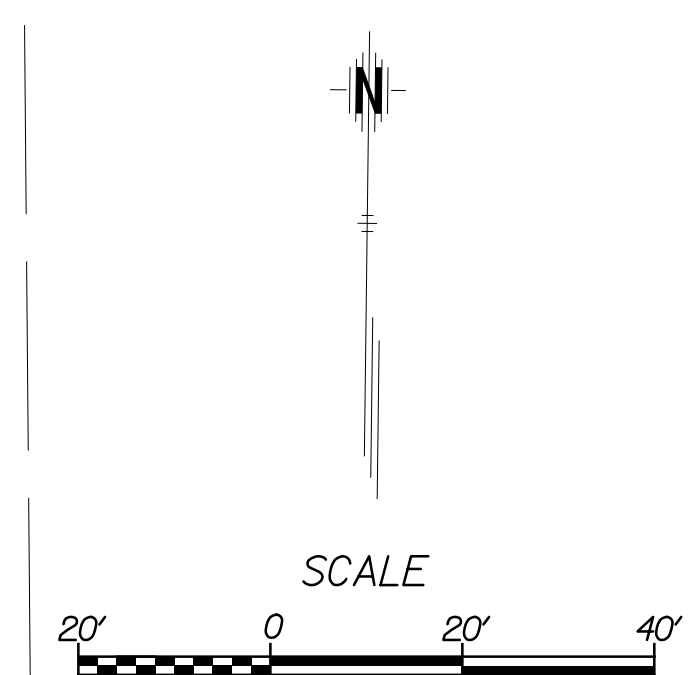