



PROJECT NO.	YEAR	SHEET NO.	TOTAL SHEETS
472-84817 PHASE II	2011	77	93

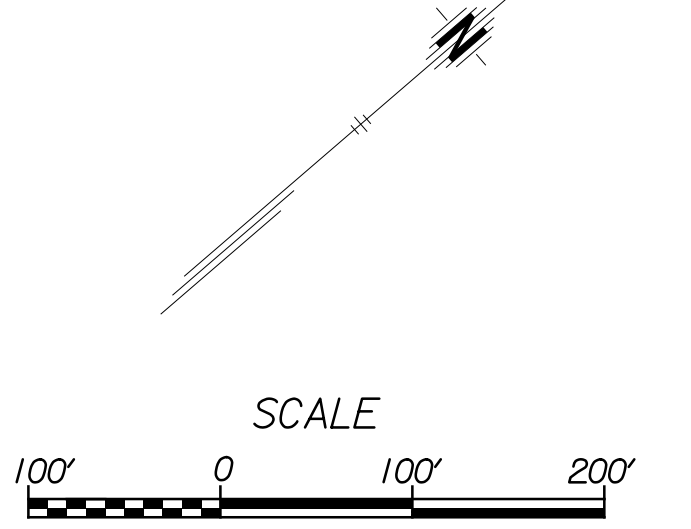

Plotted on: Monday, October 24, 2011 09:42 AM
 mbechtel Plot Queue: \\ovpw00\ovpw\TBWLP
 Plot Scale: 100.000000000000 Pen Tables: \\ovpw00\Jobs\4809\Common\Highway\Library\blob\pen\CC-22x36.pen
 Design Filename: \\ovpw00\Jobs\4809\Hoover\CD\Xsect\Hvr_xsect_layout.dgn

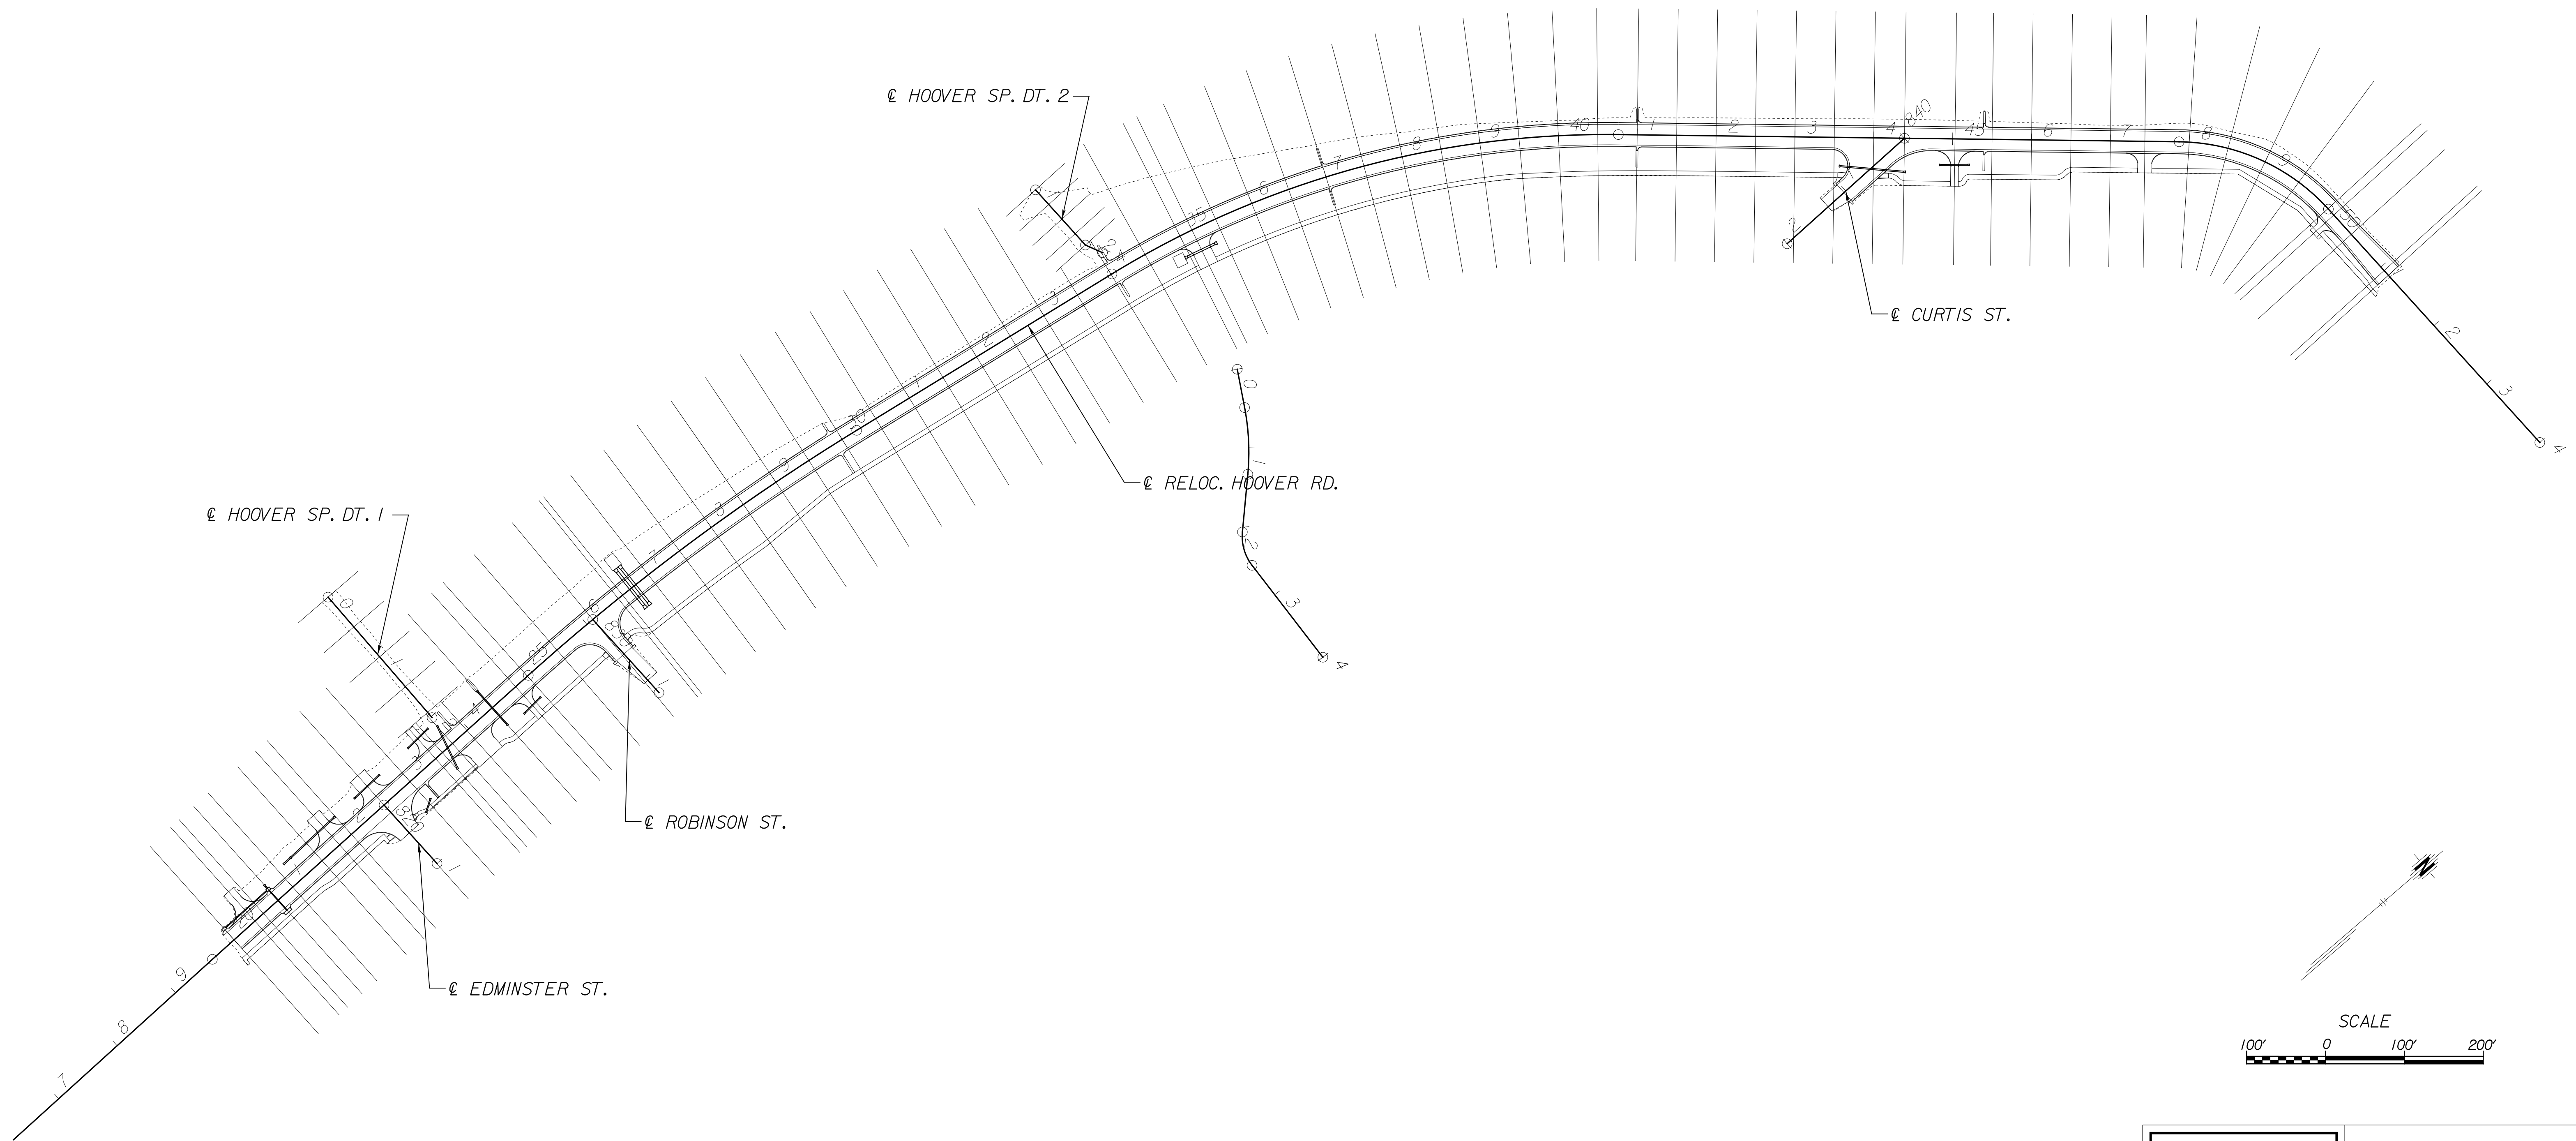

<i>CROSS SECTION LAYOUT</i>		
CITY ENGINEER JAMES L. ARMOUR, P.E., L.S.		
PROJECT NUMBER 472-84817 PHASE II	OCA NUMBER 770005	DATE 11/2011
CITY ENGINEER'S OFFICE CITY HALL - SEVENTH FLOOR 455 NORTH MAIN STREET WICHITA, KANSAS 67202-1620 (316) 268-4501		DESIGN DRAWN SHEET 77 of 93

\\ovpw00\Jobs\4809\Hoover\CD\Xsect\Hvr_xsect_layout.dgn