


PROJECT NO.	YEAR	SHEET NO.	TOTAL SHEETS
472-84817 PHASE II	2011	78	93

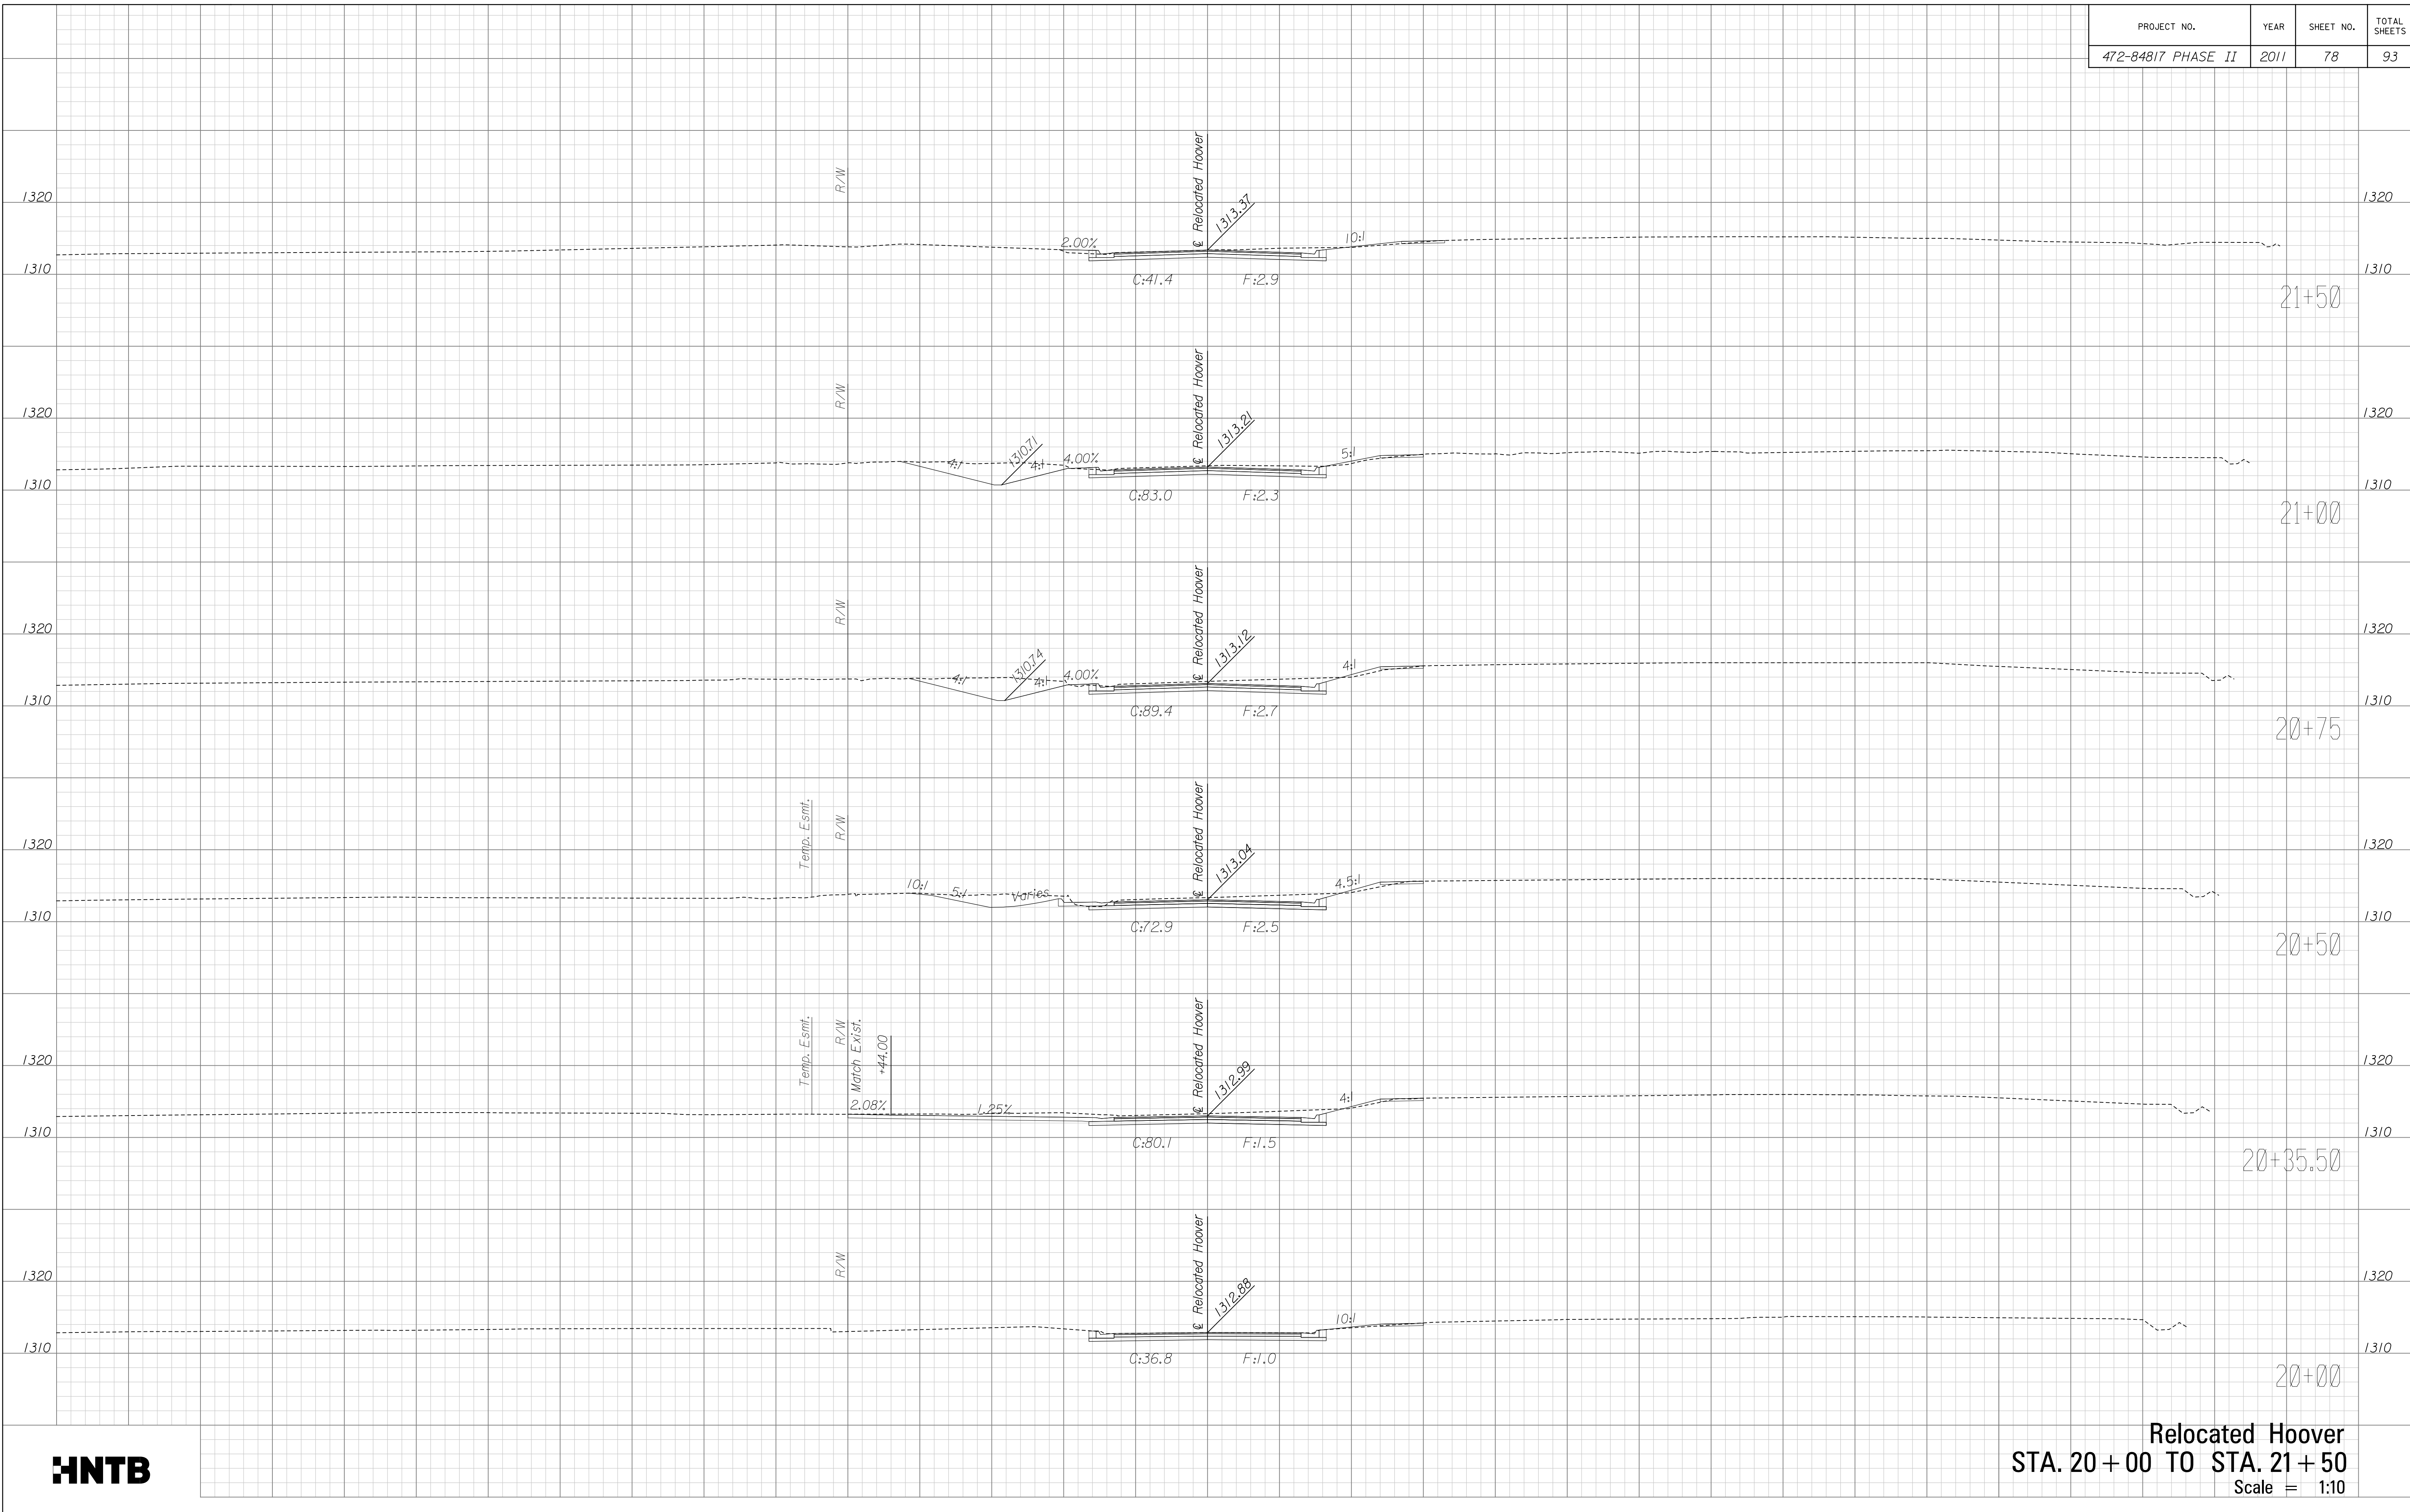

**Relocated Hoover**  
**STA. 20 + 00 TO STA. 21 + 50**  
 Scale = 1:10

Plotted on: Monday, October 24, 2011 09:42 AM  
 mbechtel  
 Plot Queue: \\ovp000\PLTBWLP  
 Plot Scale: 0.000000:0.000000 Pen Table: \\ovp000\Jobs\4809\Common\Highway\Library\lot\pen\CC-23x36.pen  
 Design Filename: \\ovp000\Jobs\4809\Hoover\DD\Xsect\Hvr\_300\_xsect.dgn

\\ovp000\Jobs\4809\Hoover\DD\Xsect\Hvr\_300\_xsect.dgn