


PROJECT NO.	YEAR	SHEET NO.	TOTAL SHEETS
472-84817 PHASE II	2011	80	93

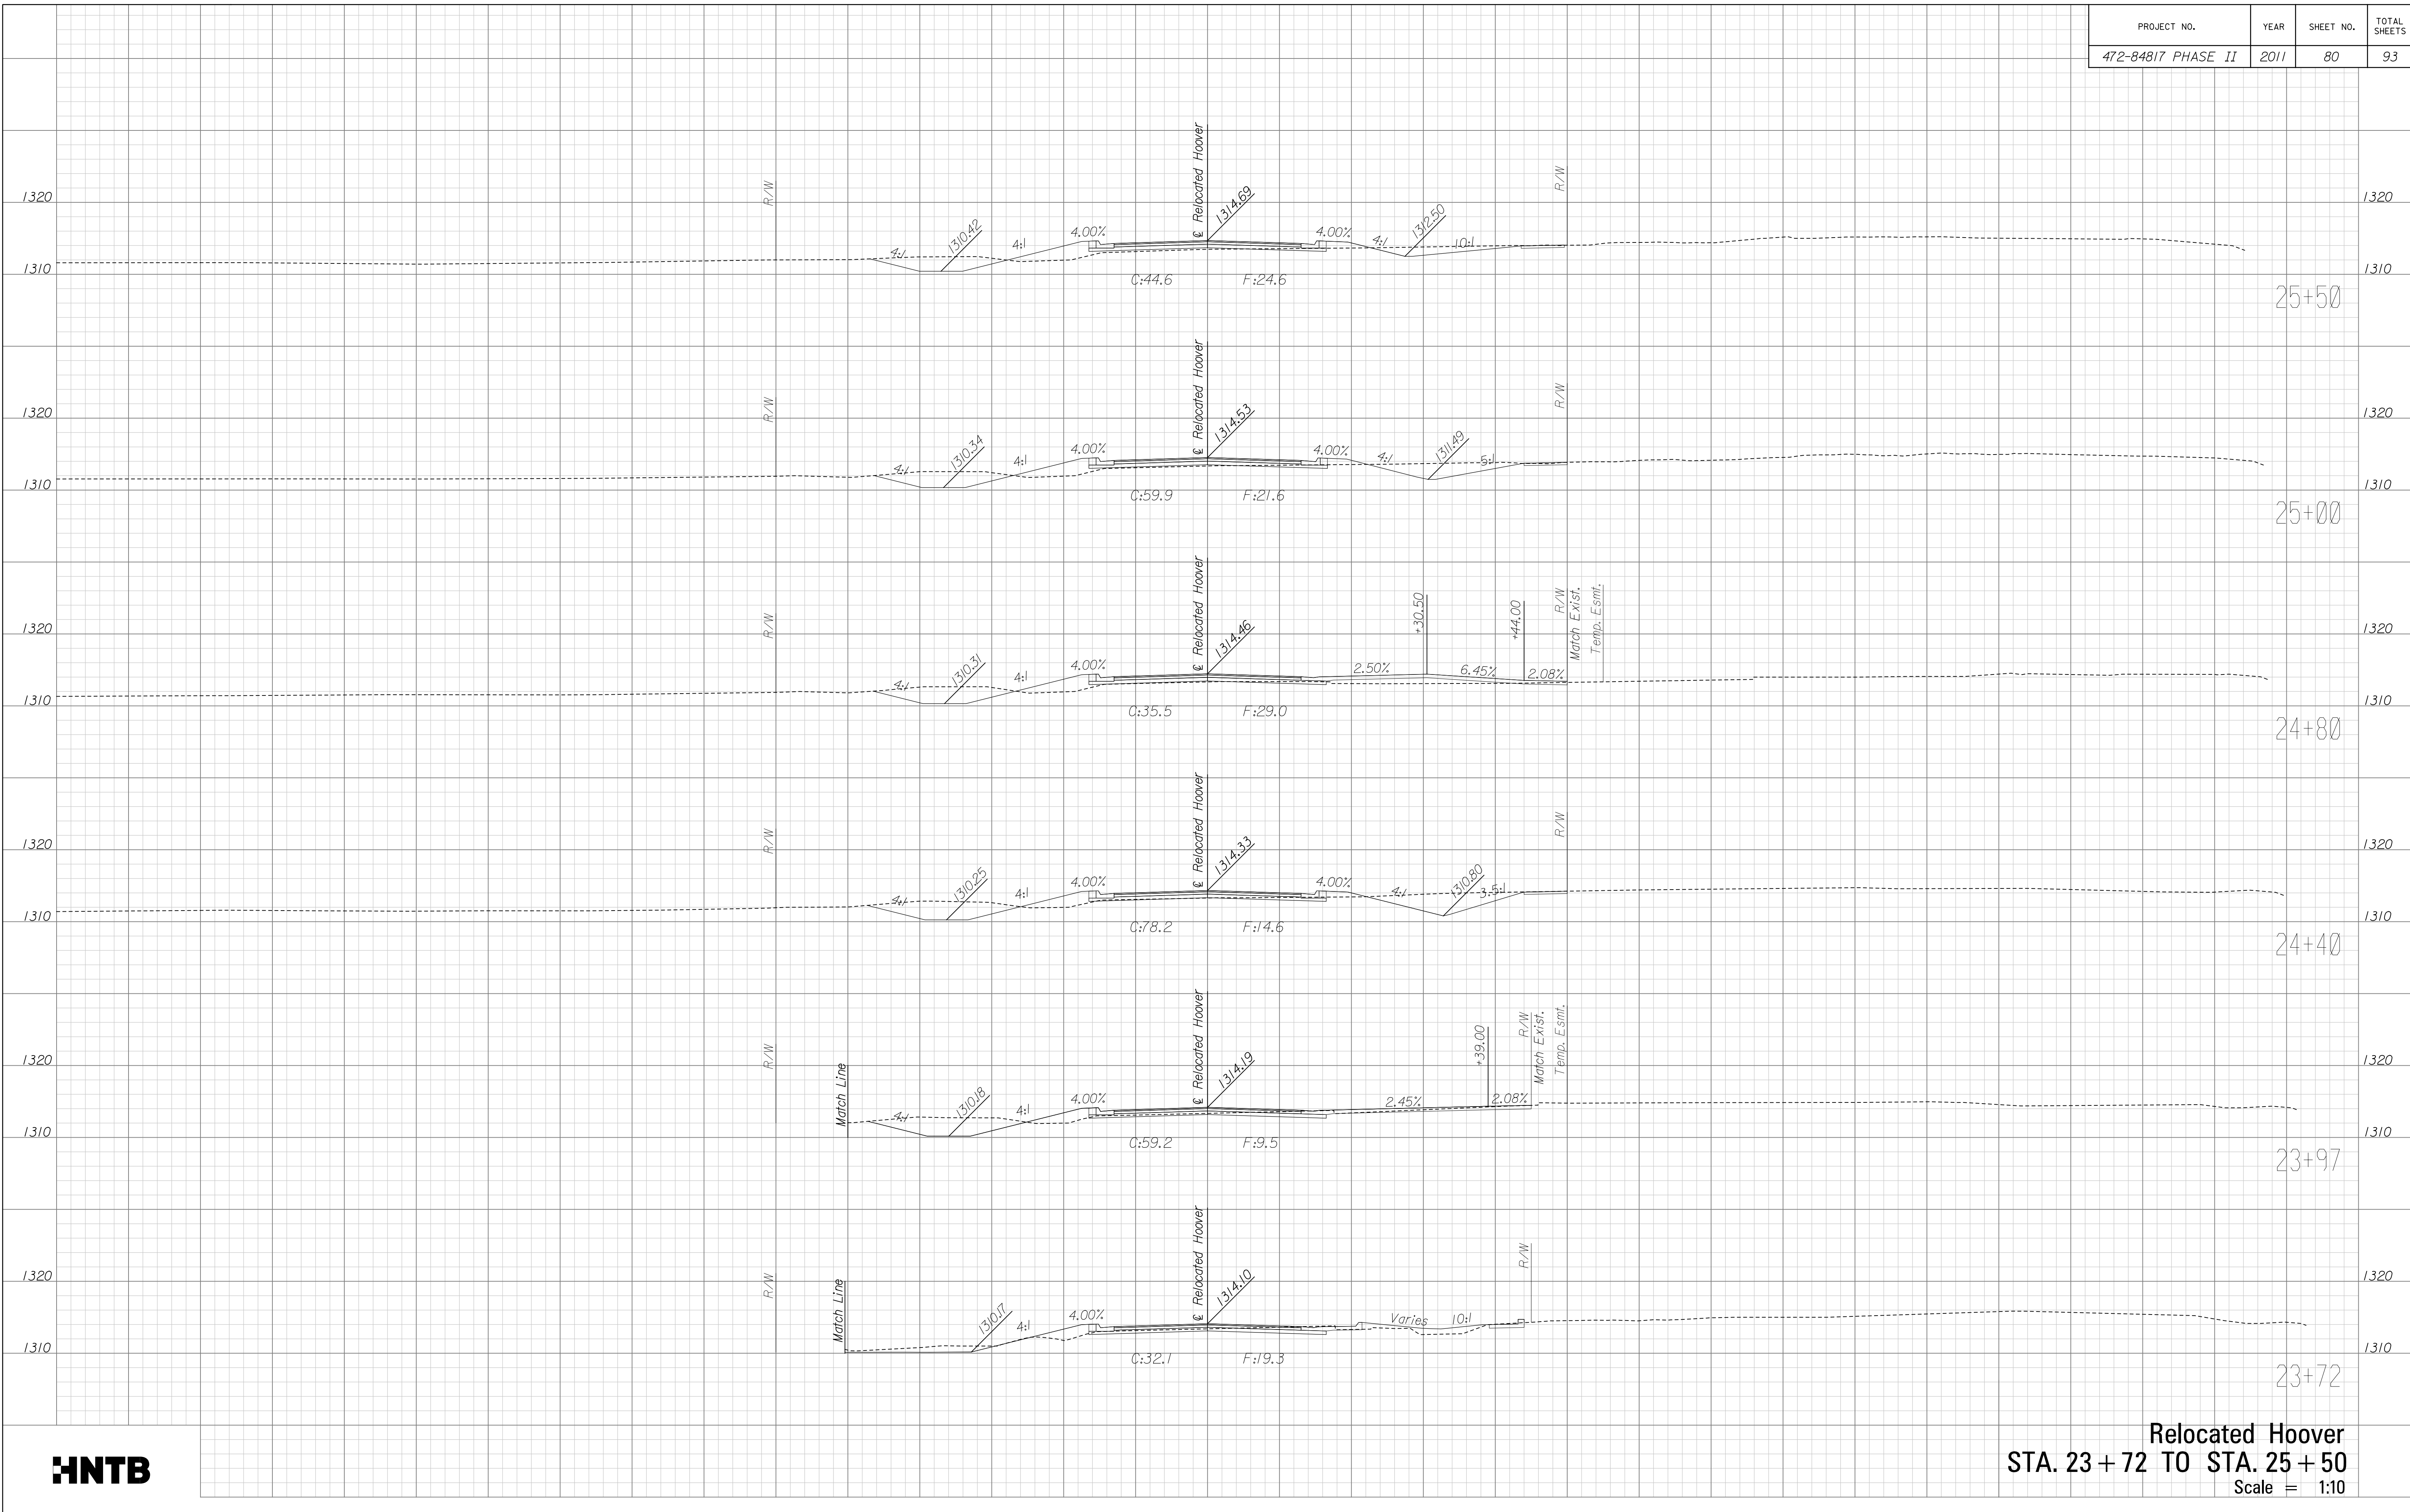

**Relocated Hoover**  
**STA. 23 + 72 TO STA. 25 + 50**  
 Scale = 1:10

Plotted on: Monday, October 24, 2011 09:43 AM  
 mbechtel  
 Plot Queue: \\ovp000\PLTBWLP  
 Plot Scale: 0.000000x0.000000 Pen Table: \\ovp000\Jobs\4809\Common\Highway\Library\hplotpen\CC-23x36.pen  
 Design Filename: \\ovp000\Jobs\4809\Hoover\CD\Xsect\Hvr\_300\_xsect.dgn

\\ovp000\Jobs\4809\Hoover\CD\Xsect\Hvr\_300\_xsect.dgn