


PROJECT NO.	YEAR	SHEET NO.	TOTAL SHEETS
472-84817 PHASE II	2011	82	93

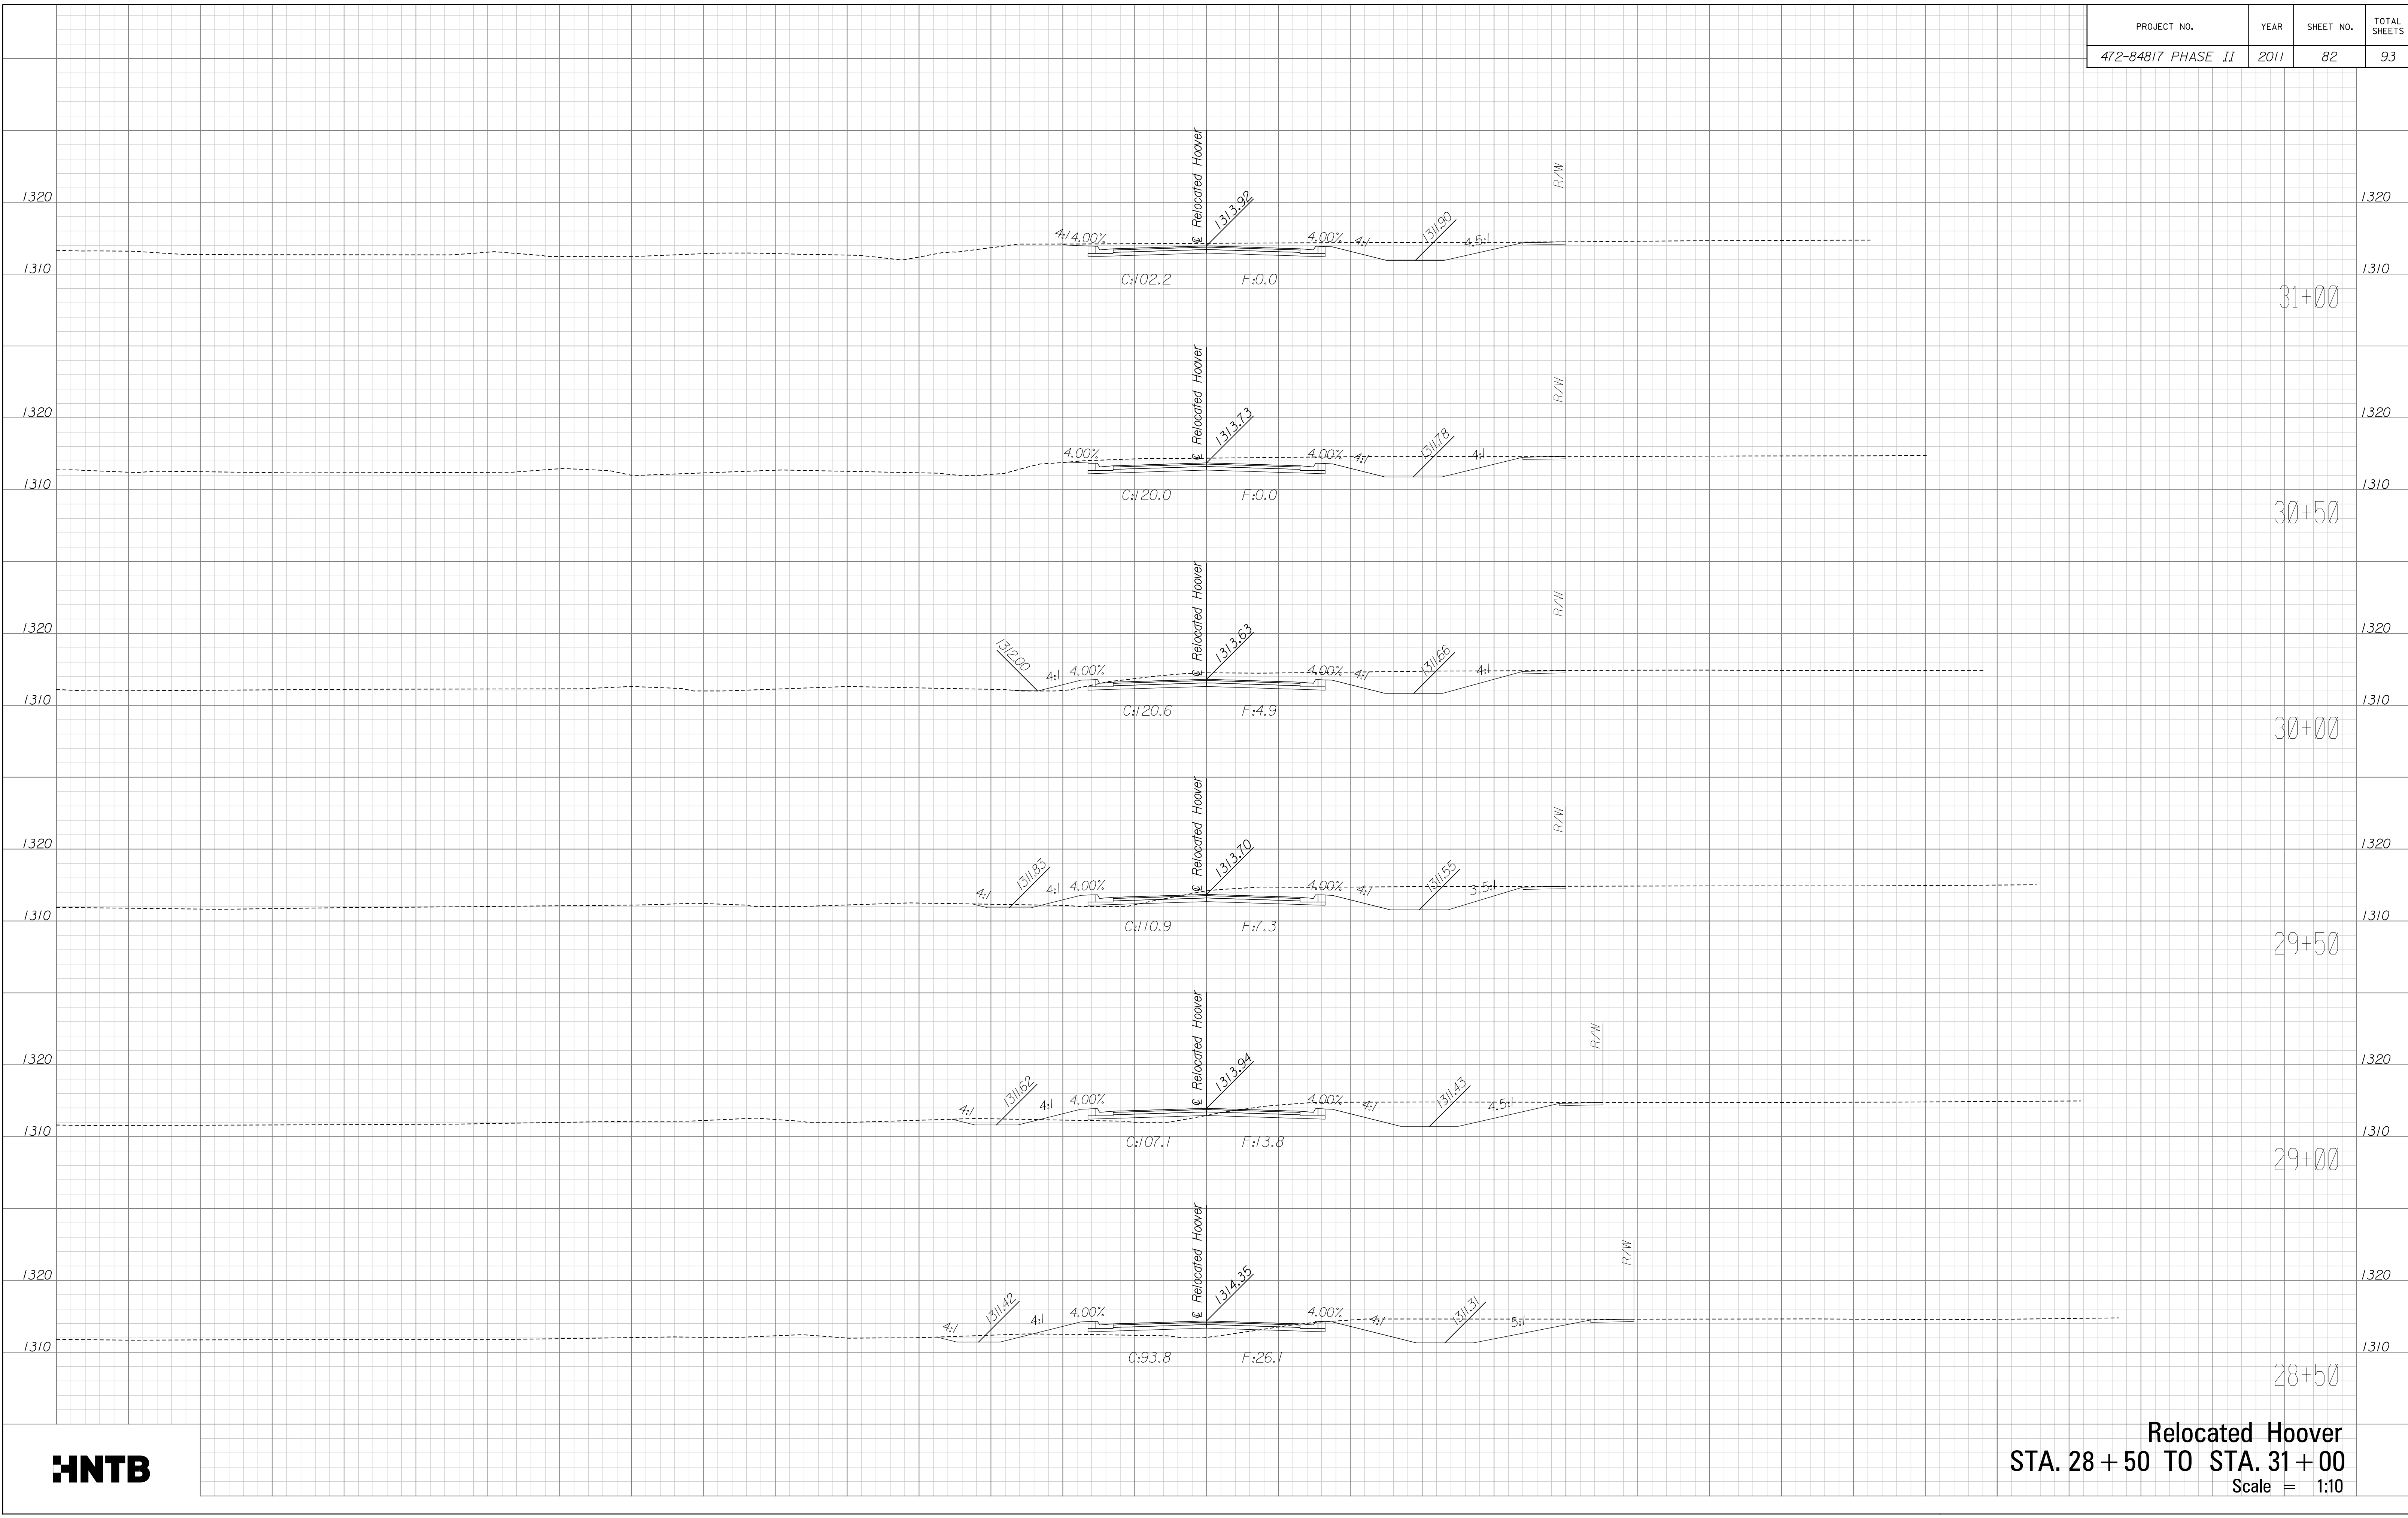

Relocated Hoover
 STA. 28 + 50 TO STA. 31 + 00
 Scale = 1:10

Plotted on: Monday October 24, 2011 09:43 AM
 mbechtel
 Plot Queue: \\ovp000\PLTBWLP
 Plot Scale: 0.000000:0.000000 Pen Table: \\ovp000\Jobs\4809\Common\Highway\Library\hoover\CC-28x36.pen
 Design Filename: \\ovp000\Jobs\4809\Hoover\CD\Xsect\Hvr_300_xsect.dgn

\\ovp000\Jobs\4809\Hoover\CD\Xsect\Hvr_300_xsect.dgn