


PROJECT NO.	YEAR	SHEET NO.	TOTAL SHEETS
472-84817 PHASE II	2011	83	93

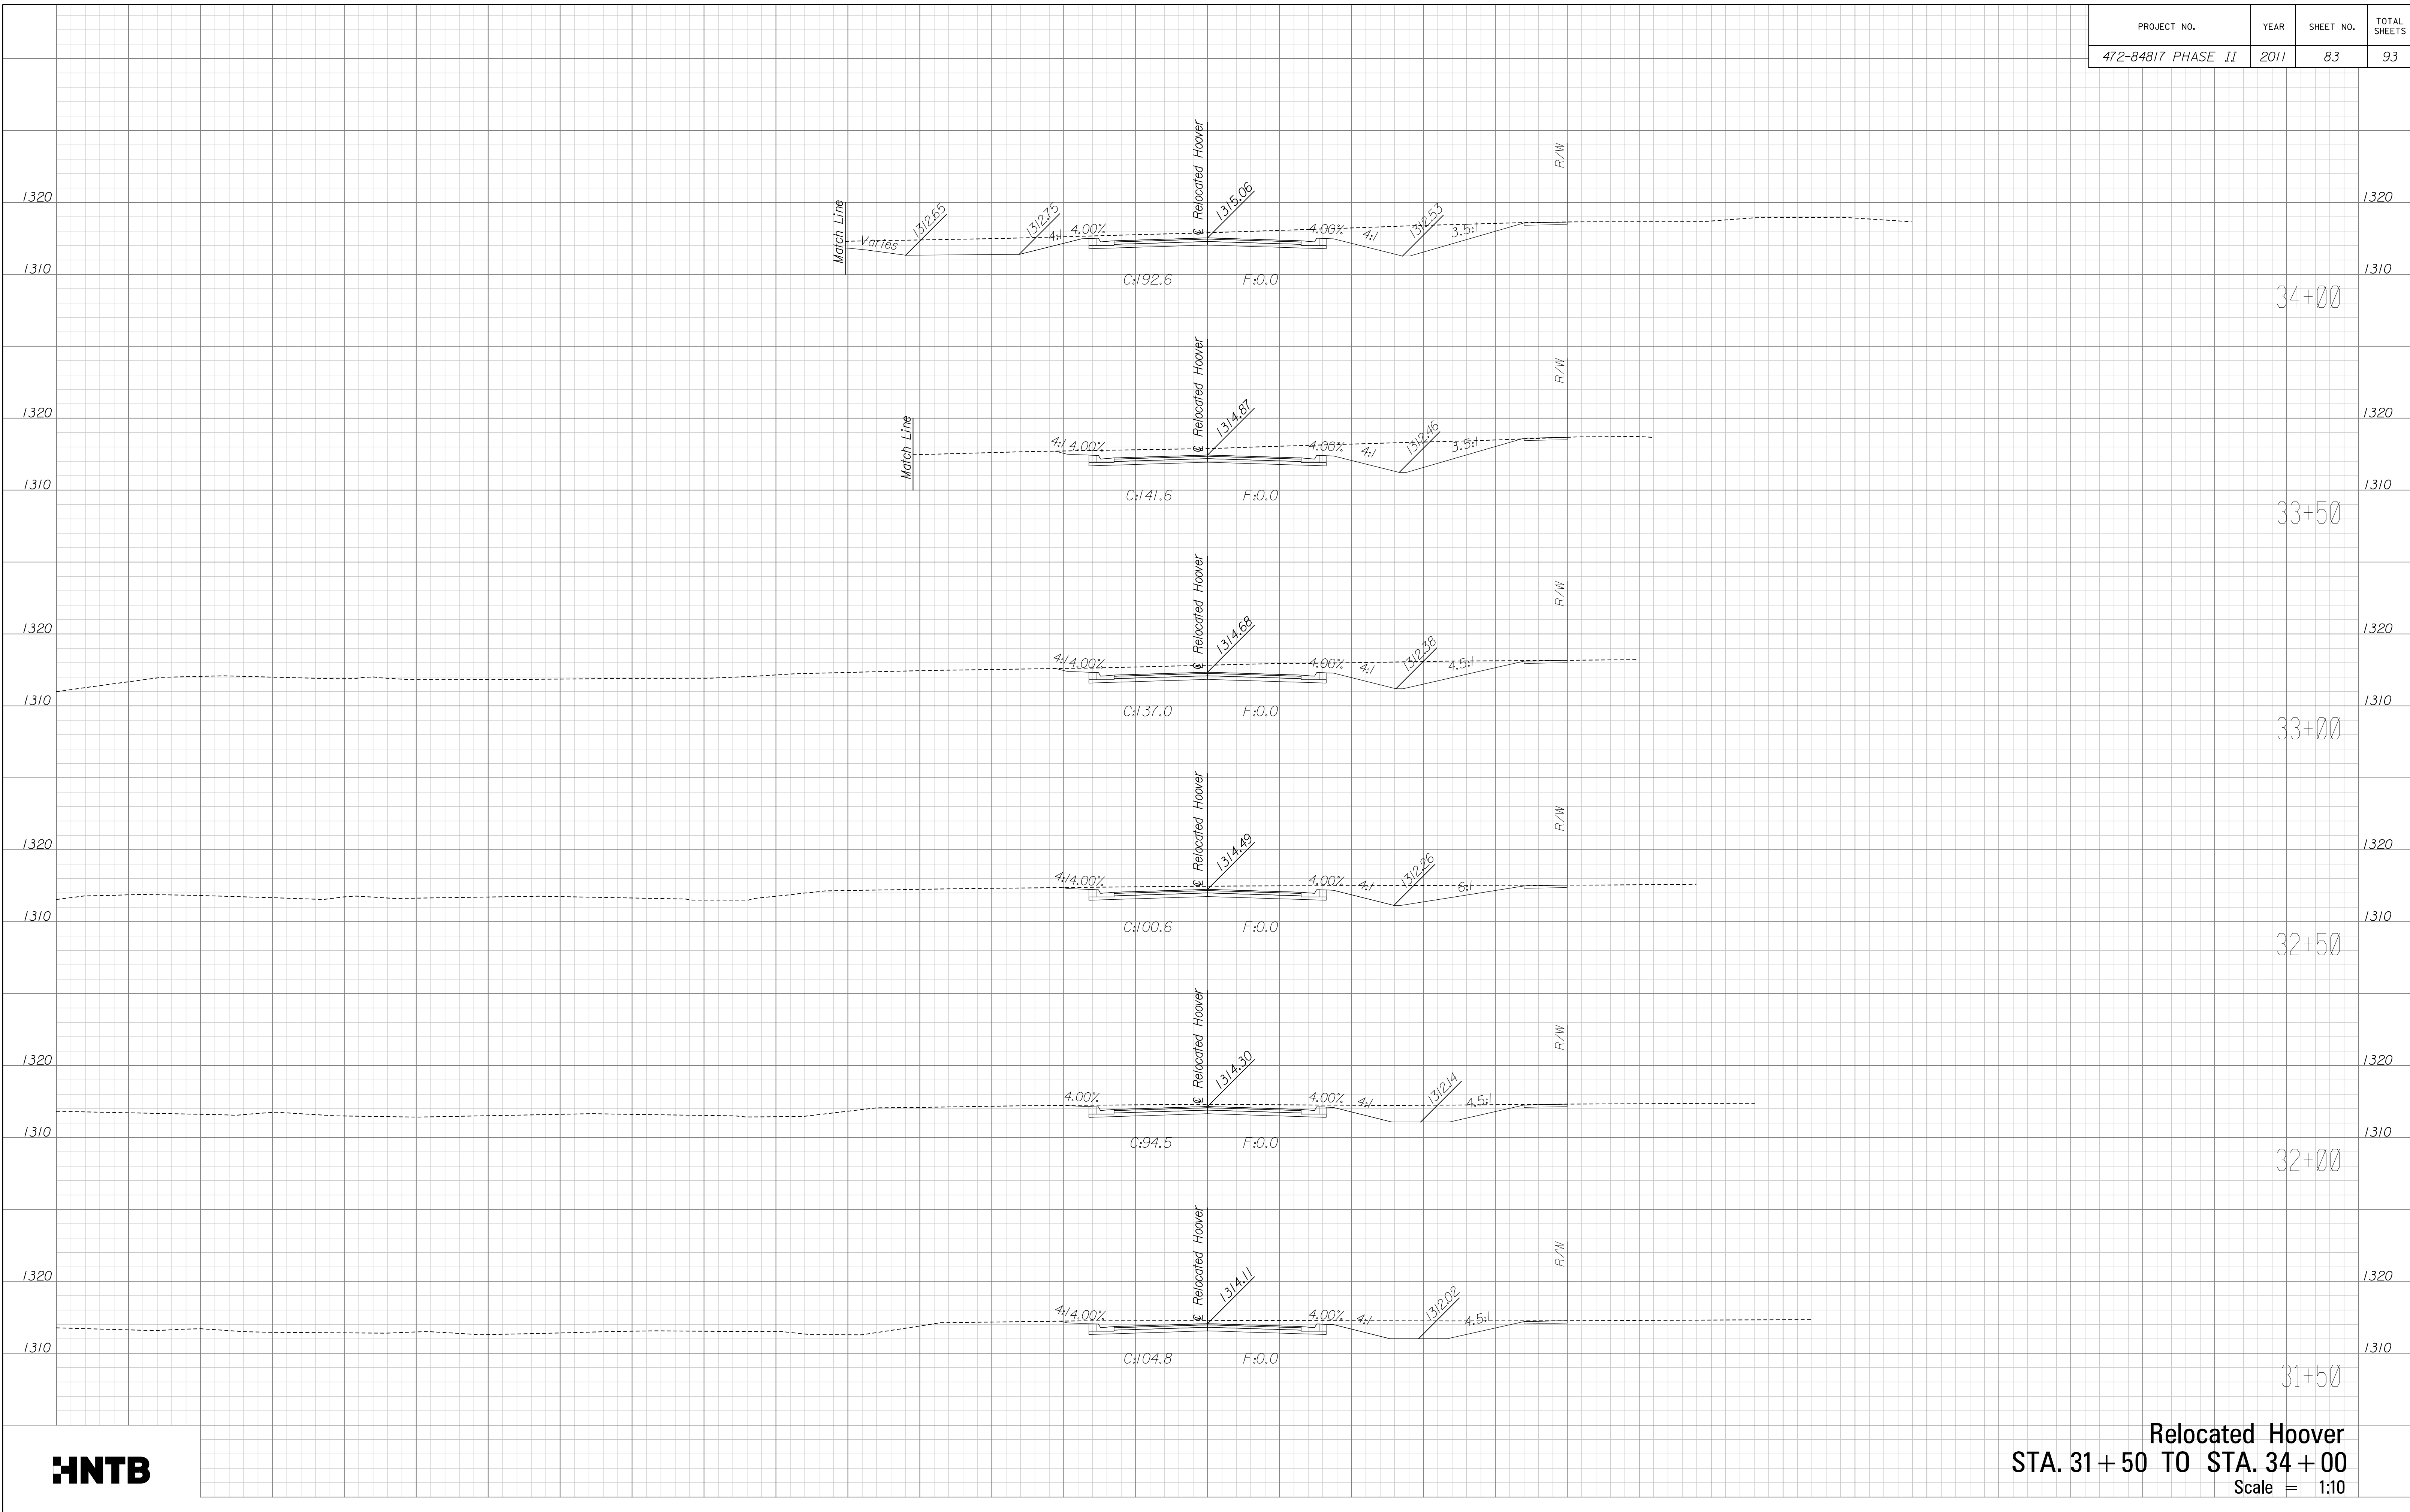

Relocated Hoover
STA. 31 + 50 TO STA. 34 + 00
 Scale = 1:10

Plotted on: Monday, October 24, 2011 09:43 AM
 mbechtel
 Plot Queue: \\ovp000\PLT\BWLIP
 Plot Scale: 0.000000x0.000000 Pen Table: \\ovp000\Jobs\4809\Common\Highway\Library\lot\pen\CC-22x35.pen
 Design Filename: \\ovp000\Jobs\4809\Hoover\CD\Xsect\Hvr_300_xsect.dgn

\\ovp000\Jobs\4809\Hoover\CD\Xsect\Hvr_300_xsect.dgn