


PROJECT NO.	YEAR	SHEET NO.	TOTAL SHEETS
472-84817 PHASE II	2011	85	93

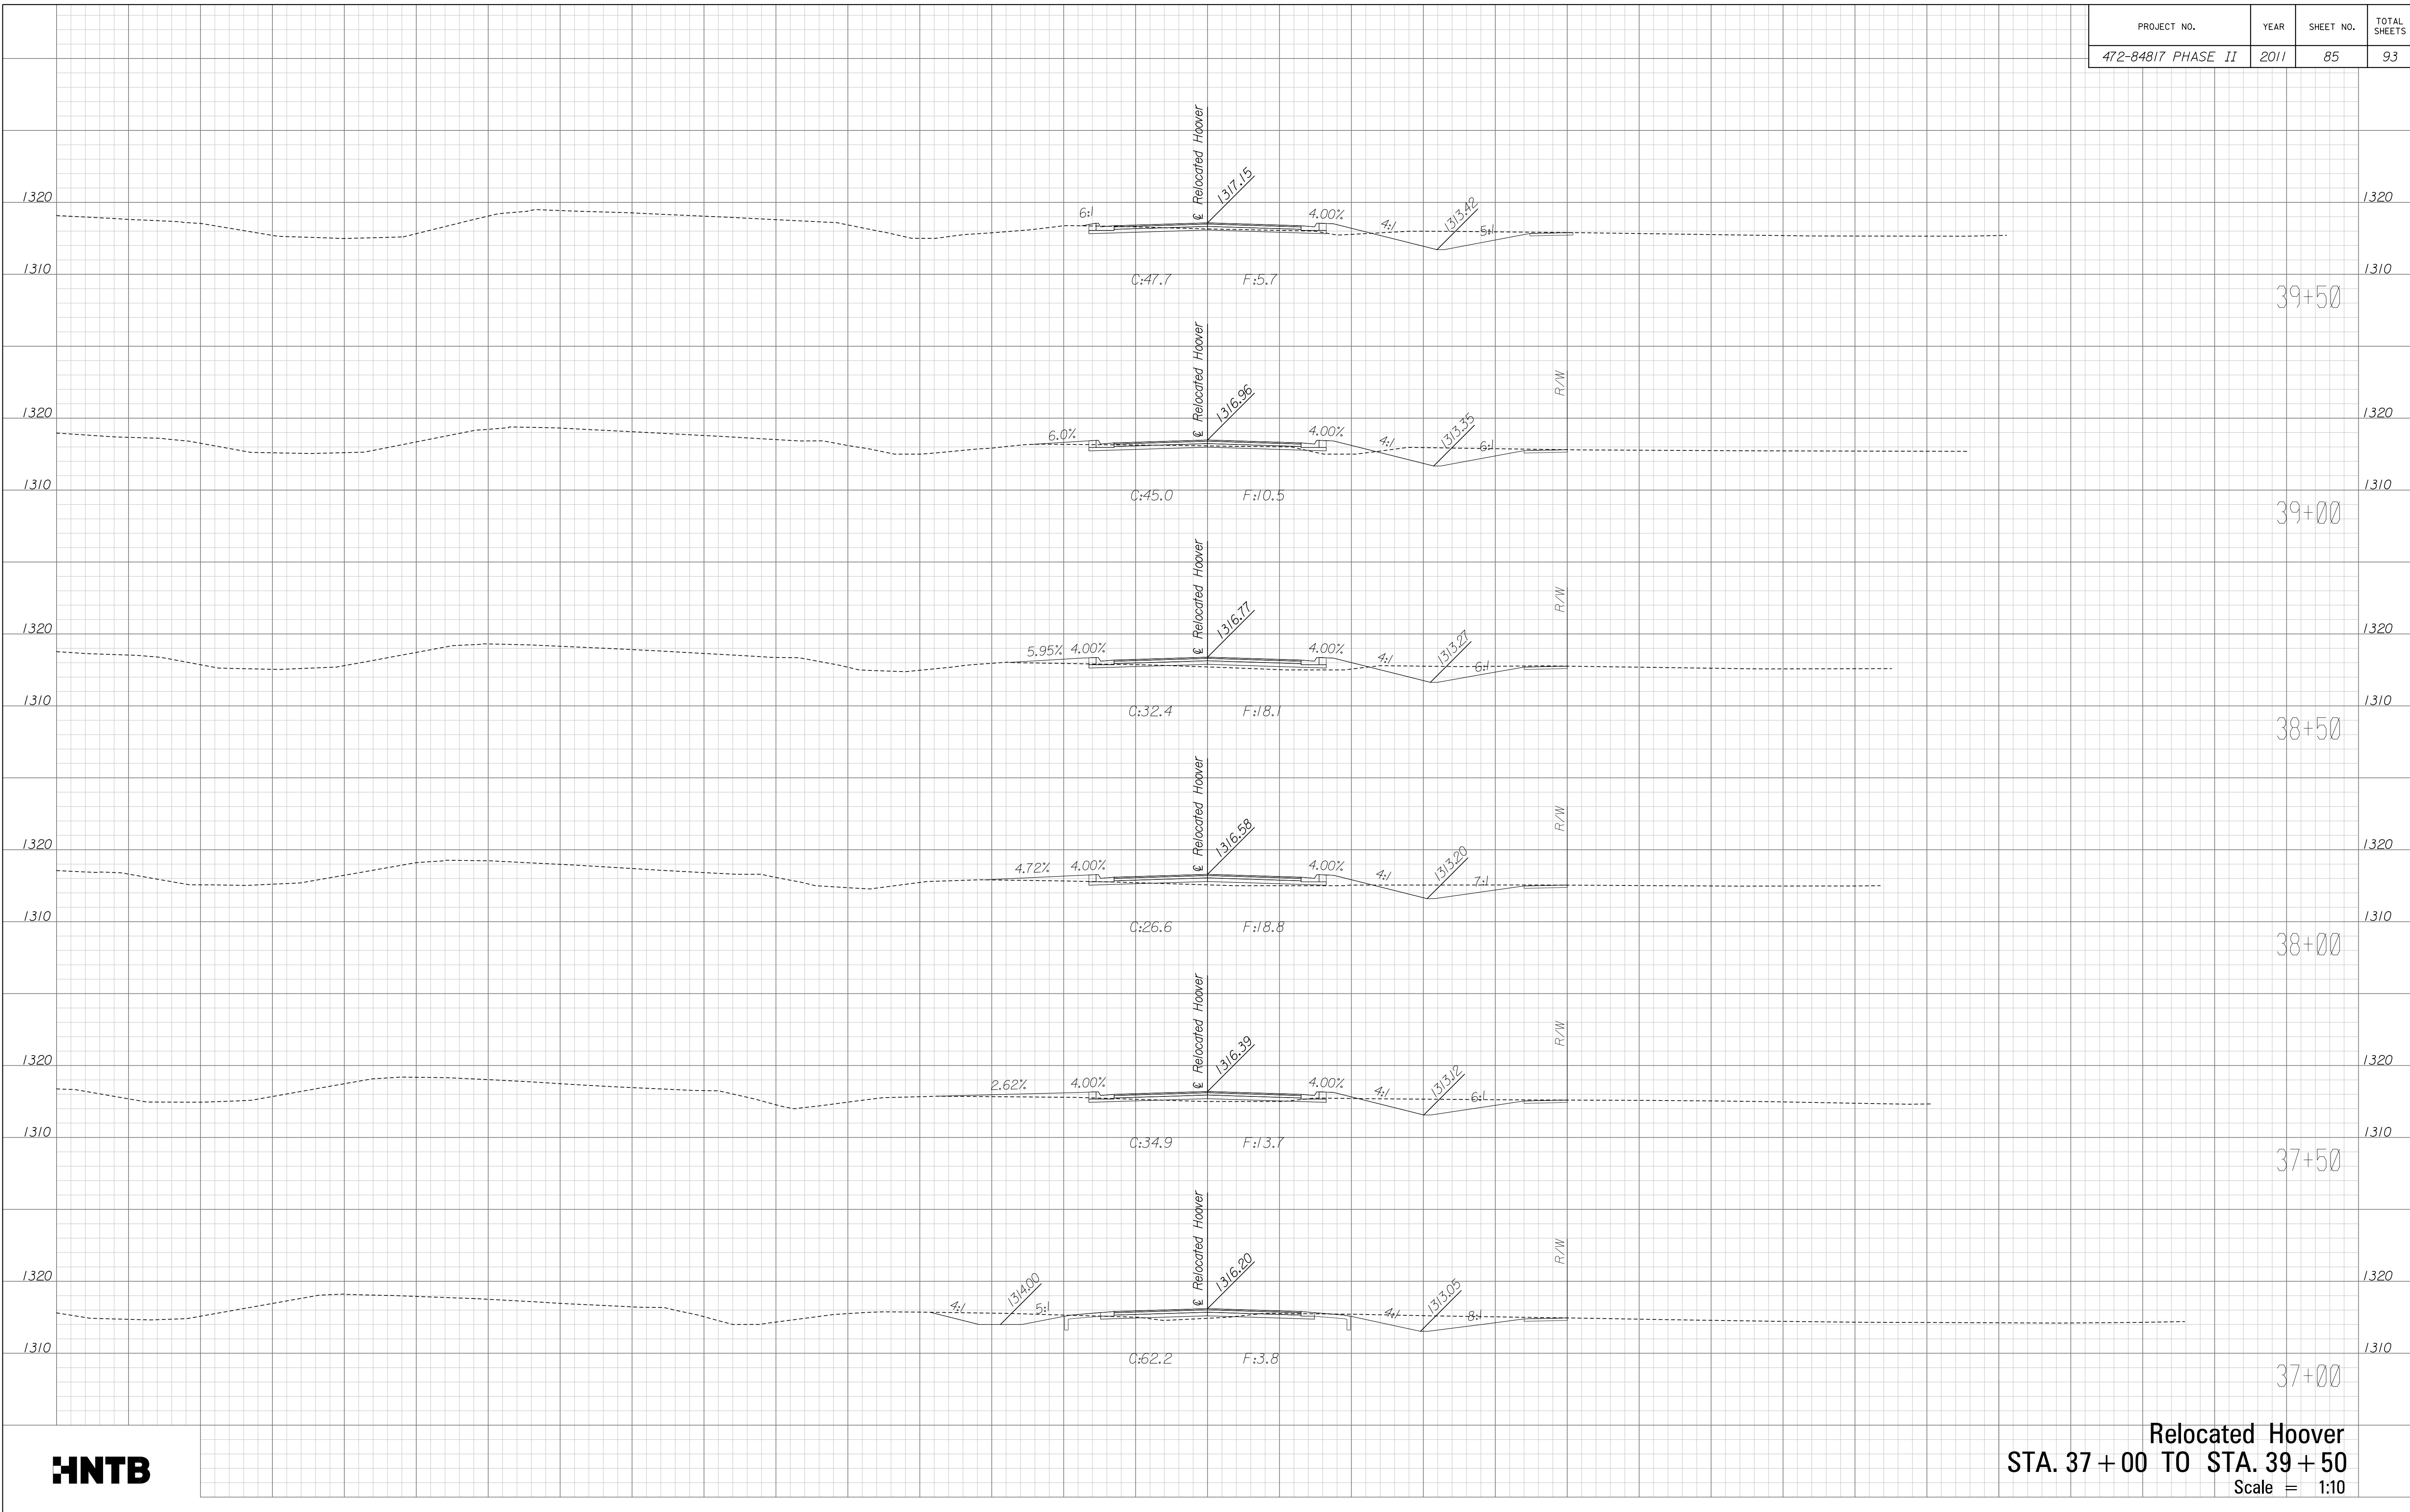

Relocated Hoover
STA. 37 + 00 TO STA. 39 + 50
 Scale = 1:10

Plotted on: Monday, October 24, 2011 09:43 AM
 Plot Queue: \\vopw00\pl\TBWLP
 Plot Scale: 10.000000:0.000000 Pen Table: \\vopw00\libs\4809\Common\Highway\Library\lob\pen\CC-22x36.pen
 Design Filename: \\vopw00\libs\4809\Hoover\CD\Xsect\Hvr_300_xsect.dgn