


PROJECT NO.	YEAR	SHEET NO.	TOTAL SHEETS
472-84817 PHASE II	2011	86	93

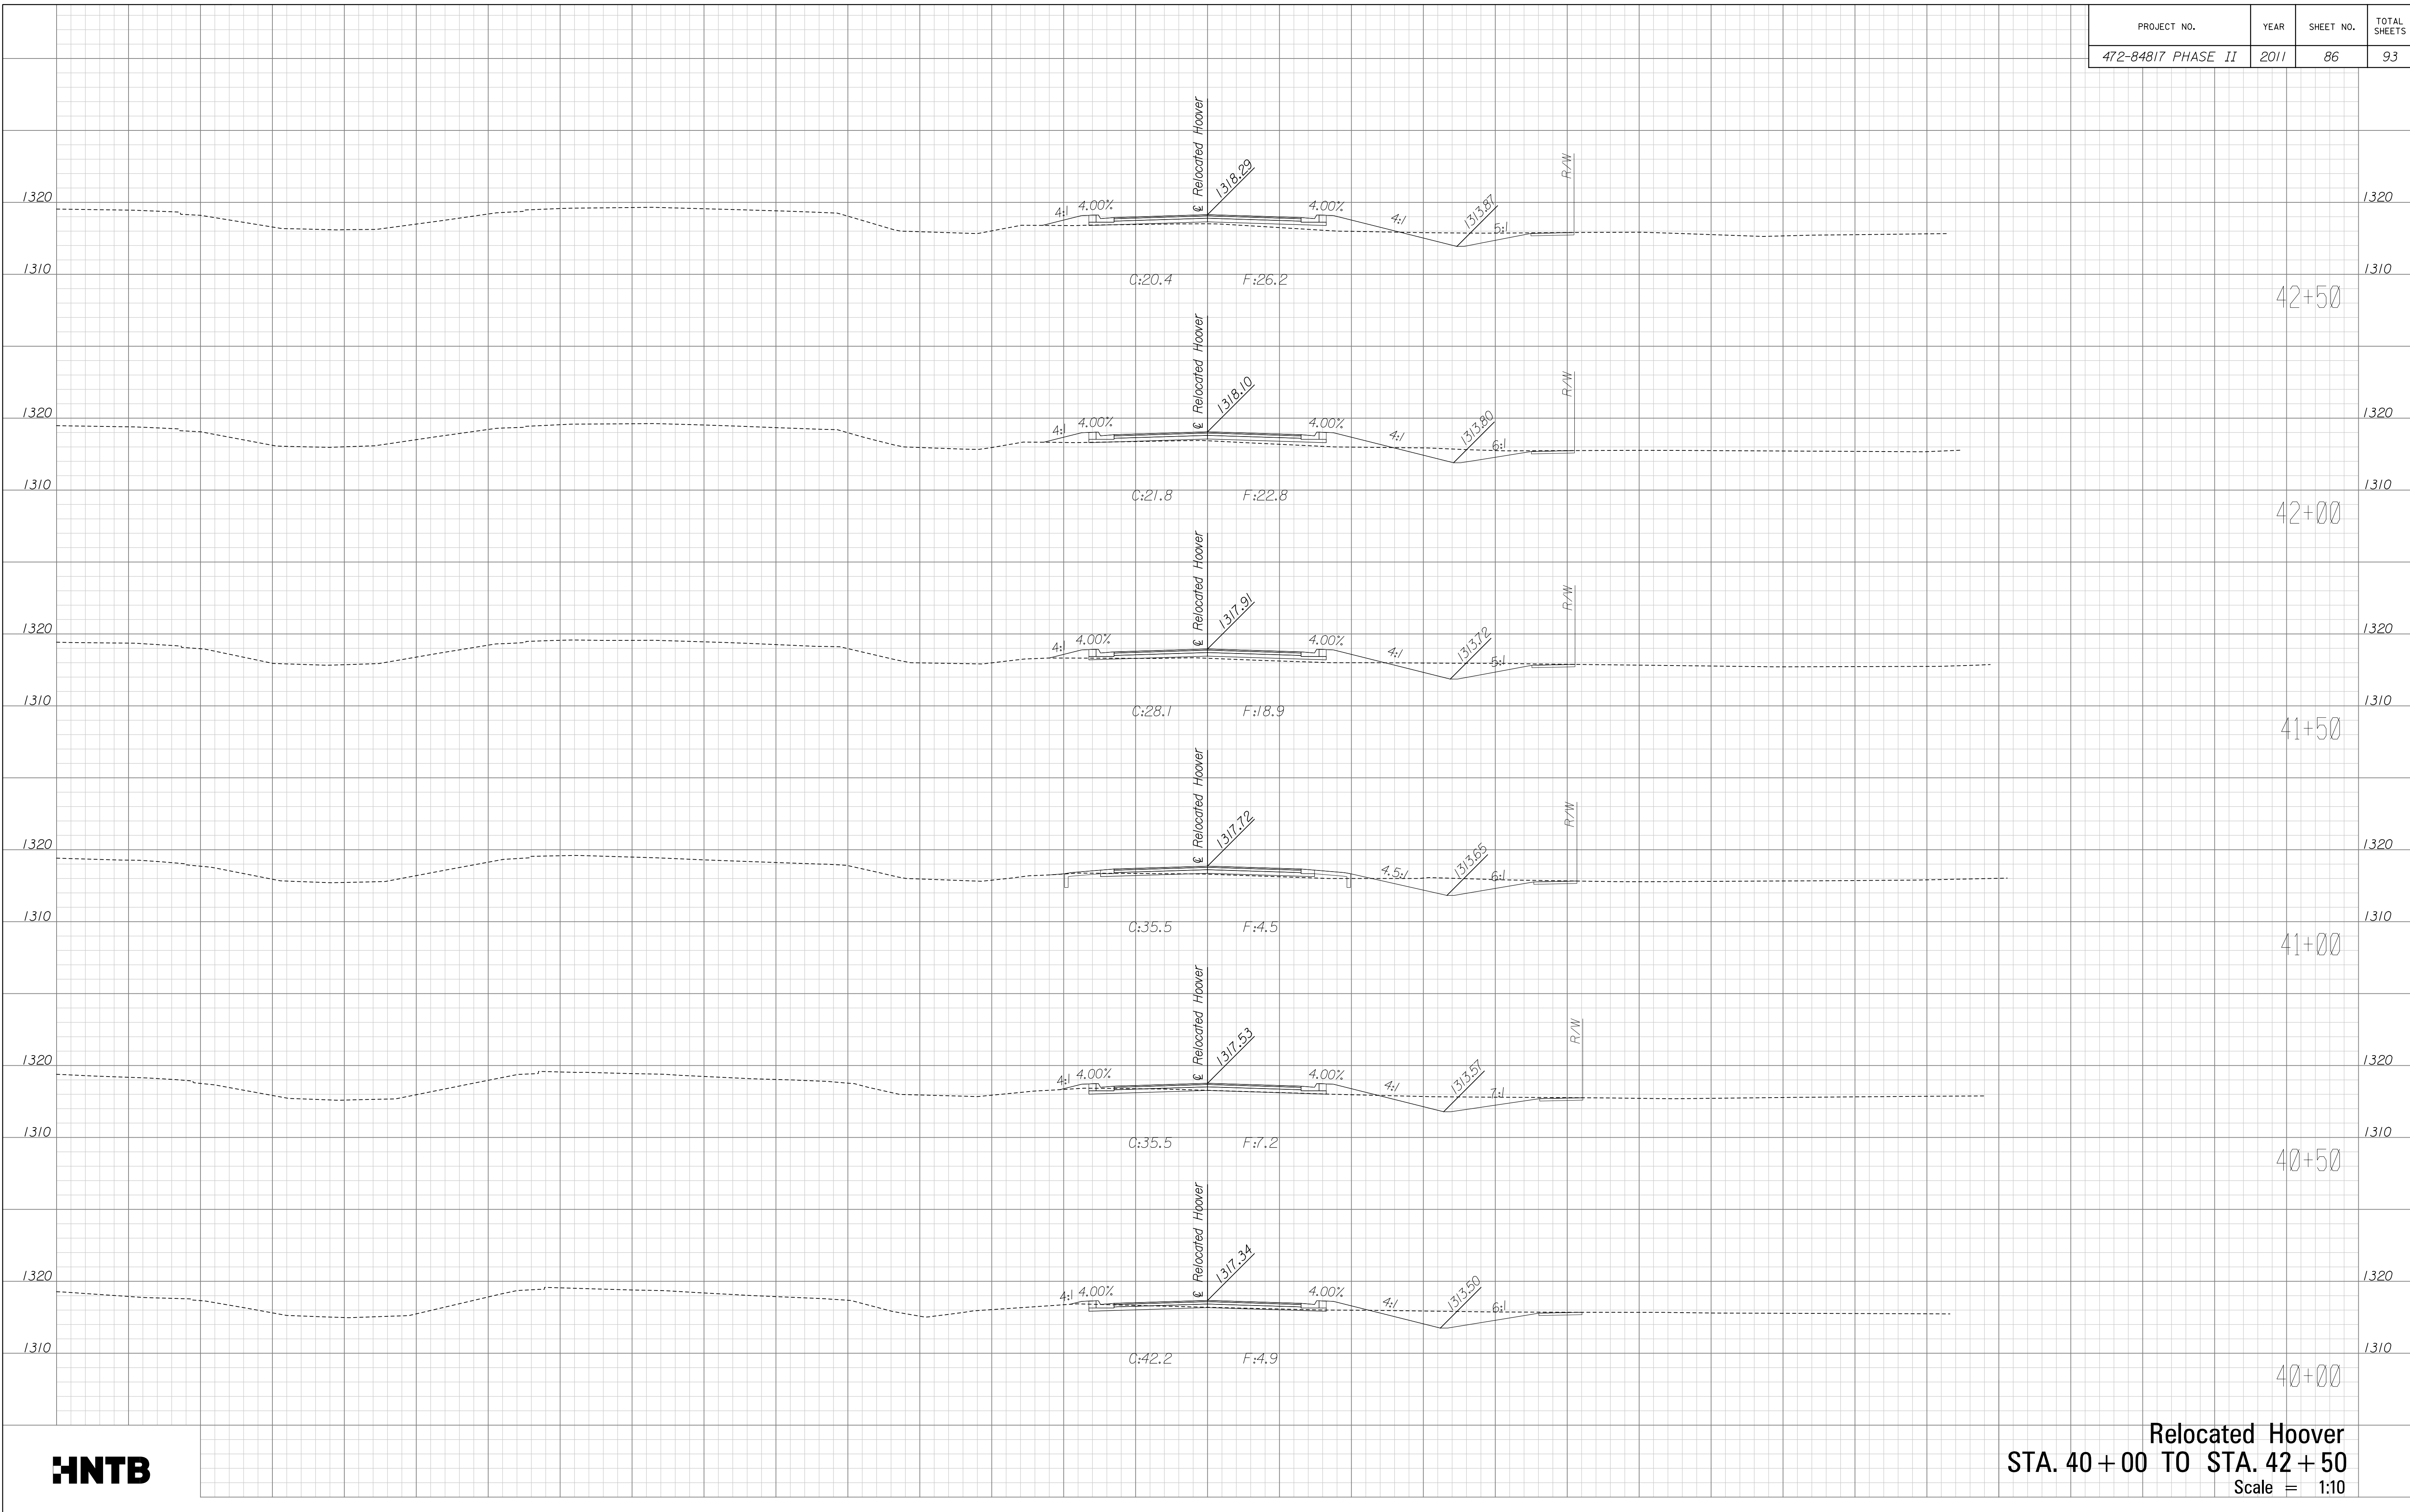

**Relocated Hoover**  
**STA. 40 + 00 TO STA. 42 + 50**  
 Scale = 1:10

Plotted on: Monday, October 24, 2011 09:43 AM  
 Plot Queue: \\ovp\00\PLT\BWLIP  
 Plot Scale: 0.000000x0.000000 Pen Table: \\ovp\00\Jobs\4809\ Hoover\CD\Xsect\Hvr\_300.xsect.dgn  
 Design Filename: \\ovp\00\Jobs\4809\ Hoover\CD\Xsect\Hvr\_300.xsect.dgn

\\ovp\00\Jobs\4809\ Hoover\CD\Xsect\Hvr\_300.xsect.dgn