


PROJECT NO.	YEAR	SHEET NO.	TOTAL SHEETS
472-84817 PHASE II	2011	88	93

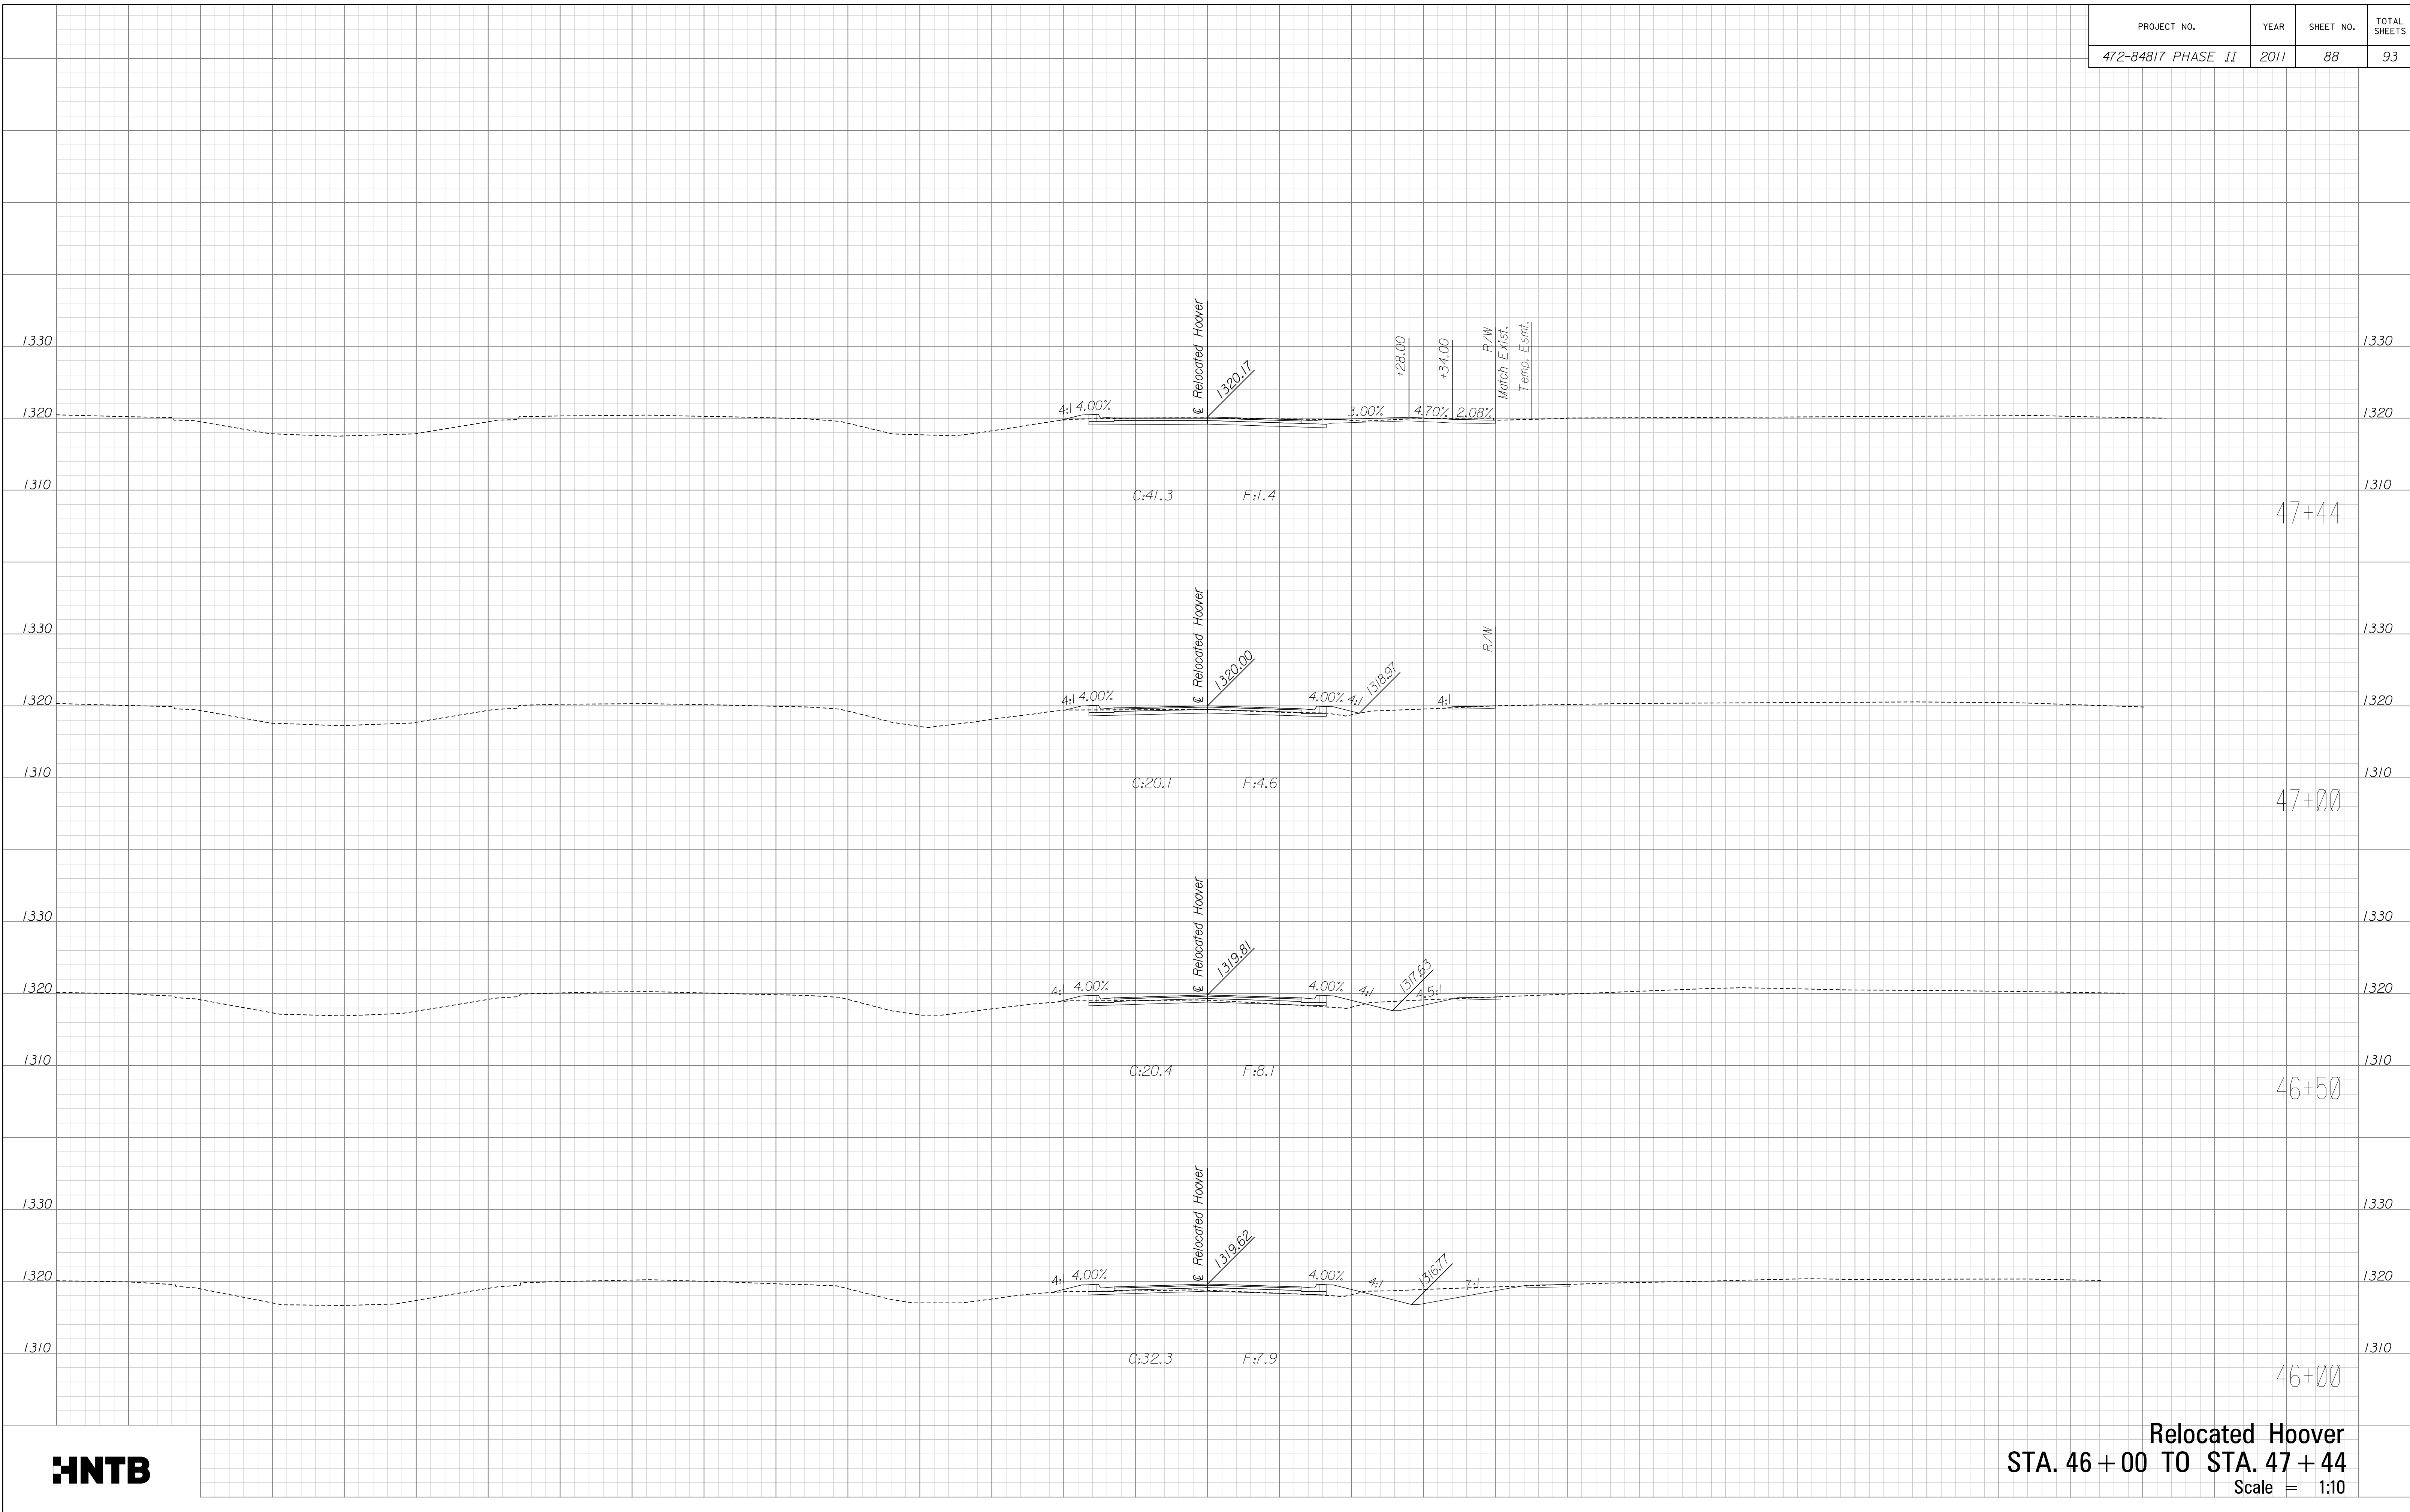

Relocated Hoover
STA. 46 + 00 TO STA. 47 + 44
 Scale = 1:10

Plotted on: Monday, October 24, 2011 09:44 AM
 mbechtel
 Plot Queue: \\ovp000\p1\TBWLP
 Plot Scale: 0.000000x0.000000 Pen Table: \\ovp000\apps\4809\Common\Highway\Library\plotpen\CC-22x36.pen
 Design Filename: \\ovp000\apps\4809\Hoover\CD\Xsect\Hvr_300_xsect.dgn

\\ovp000\apps\4809\Hoover\CD\Xsect\Hvr_300_xsect.dgn