


PROJECT NO.	YEAR	SHEET NO.	TOTAL SHEETS
472-84817 PHASE II	2011	89	93



Plotted on: Monday October 24, 2011 09:44 AM
 mbechtel Plot Queue: \\ovp00\PLTBWLP
 Plot Scale: 0.000000:0.000000 Pen Table: \\ovp00\Jobs\4809\ Hoover\CD\Xsect\Hvr_300_xsect.dgn
 Design Filename: \\ovp00\Jobs\4809\ Hoover\CD\Xsect\Hvr_300_xsect.dgn

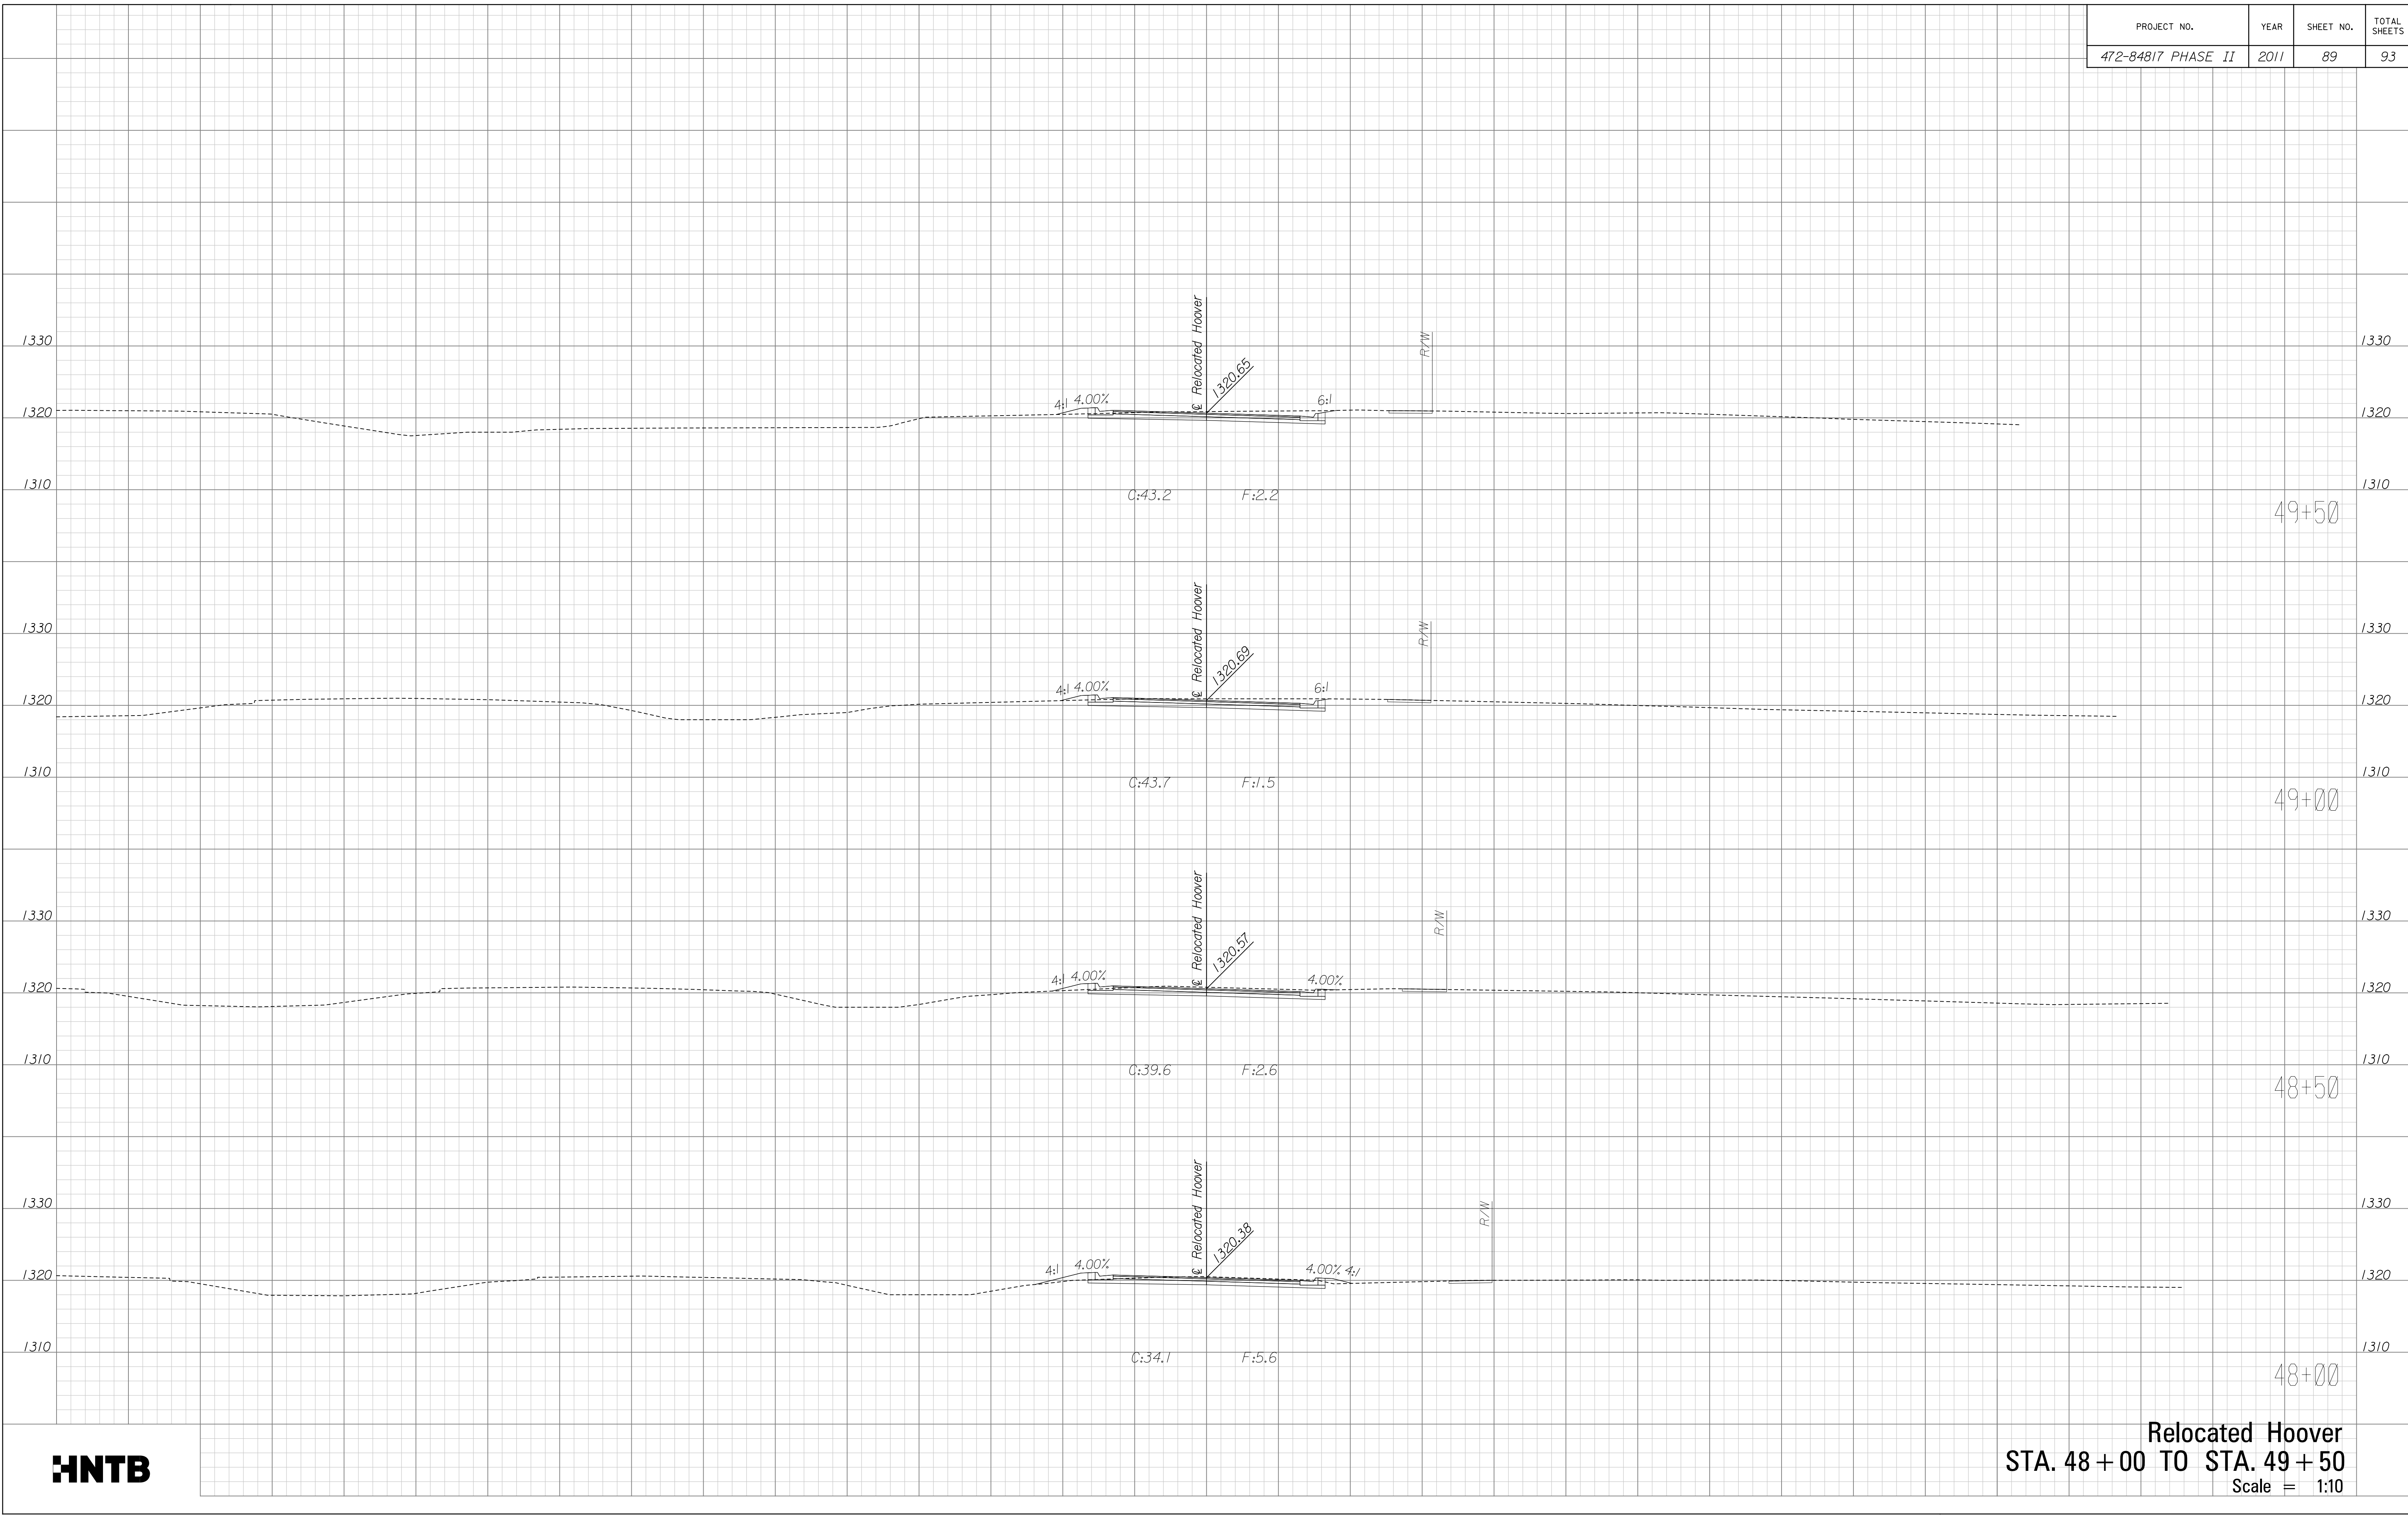

Relocated Hoover
STA. 48 + 00 TO STA. 49 + 50
 Scale = 1:10

\\ovp00\Jobs\4809\ Hoover\CD\Xsect\Hvr_300_xsect.dgn