



PROJECT NO.	YEAR	SHEET NO.	TOTAL SHEETS
472-84817 PHASE II	2011	9	93

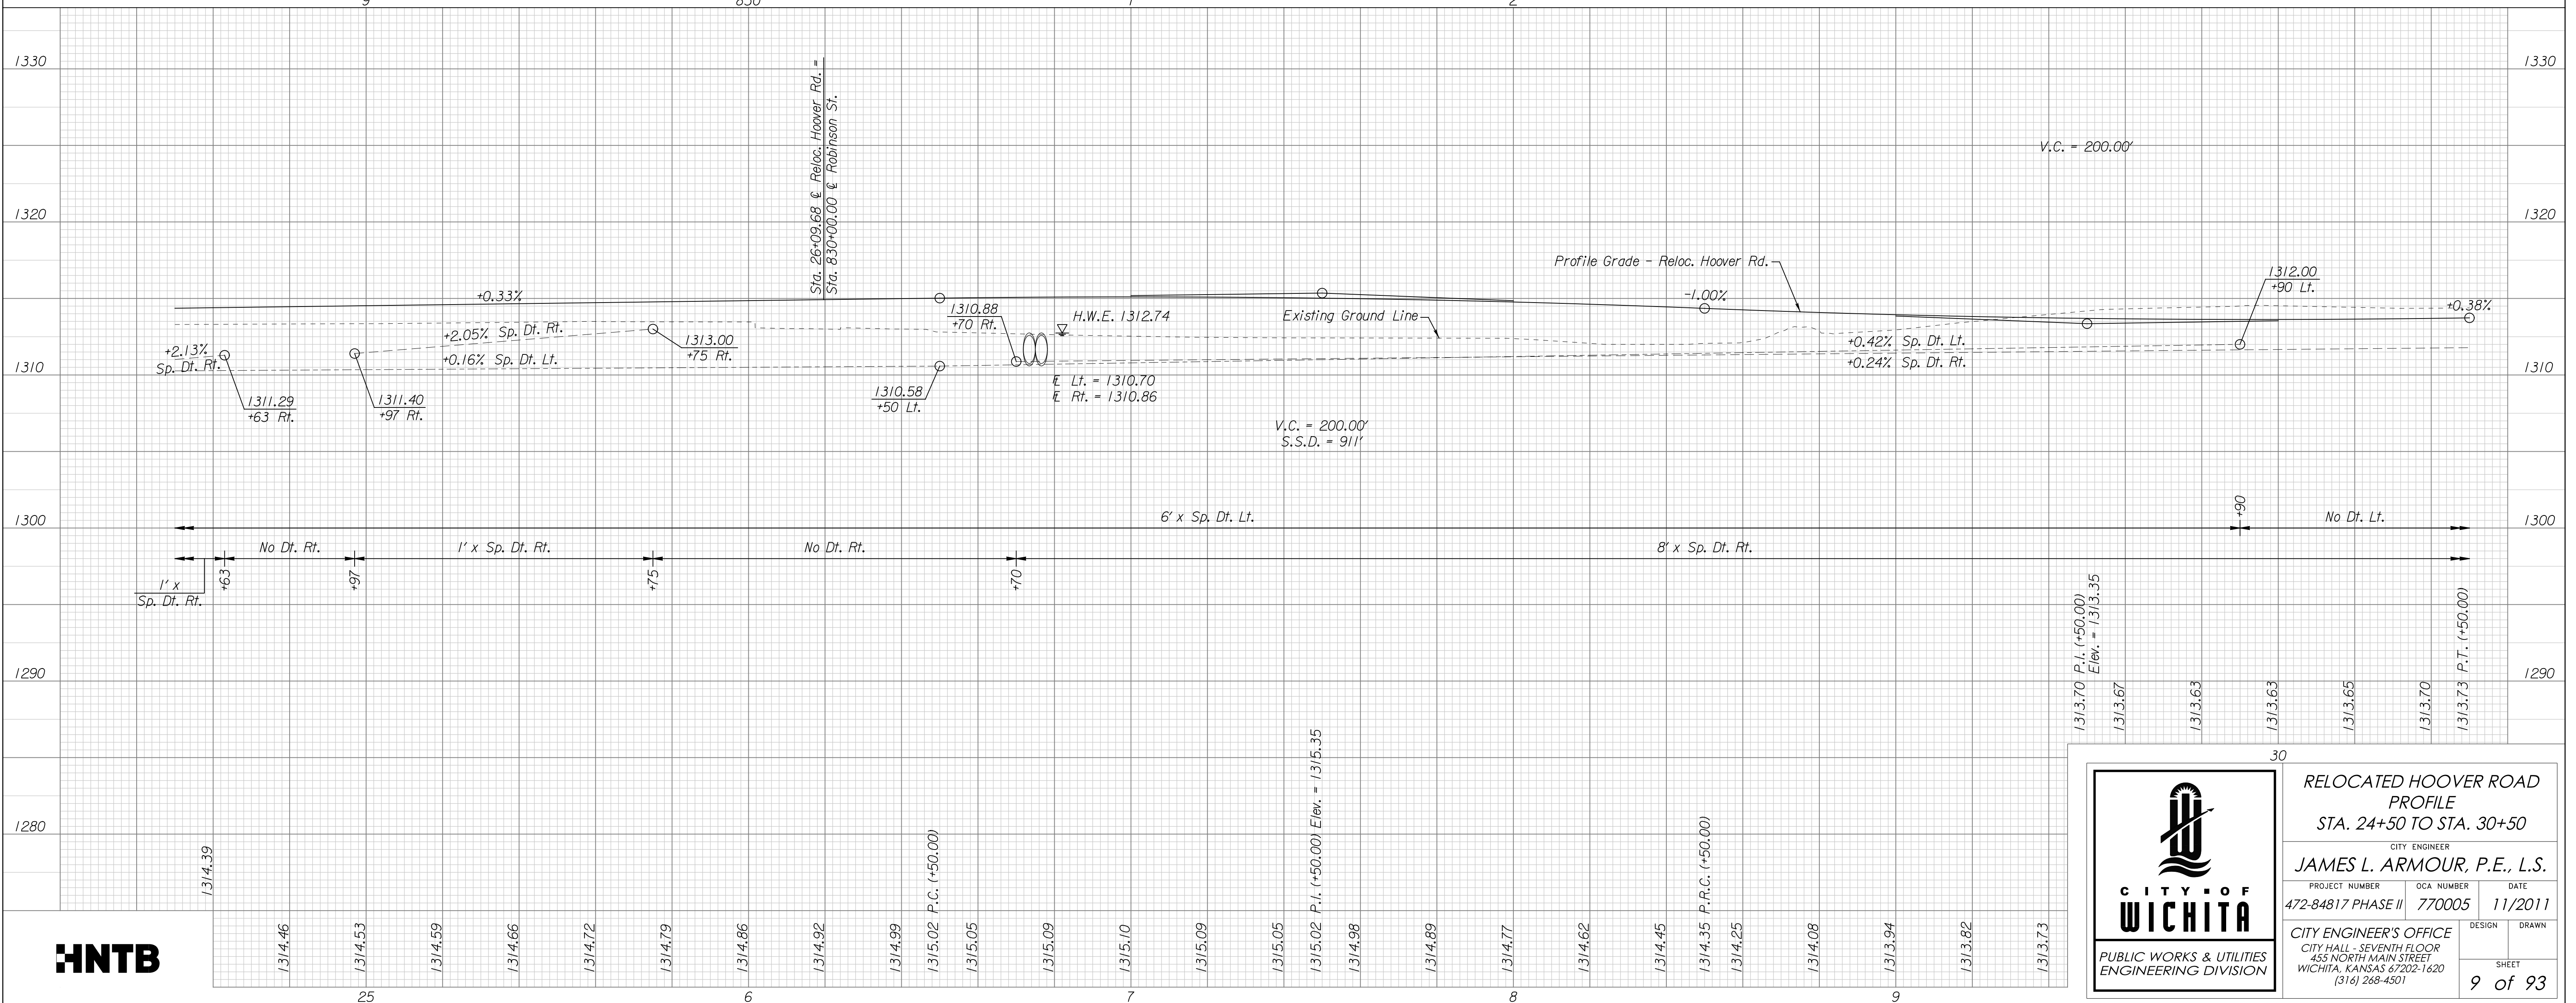

Plotted on: Monday October 24, 2011 09:29 AM  
 mbechtel Plot Queue: \\ovp000\PLTBWLP  
 Plot Scale: 20.000000:000000 Pen Table: \\ovp000\Jobs\4809\Common\Highway\Library\blot\pen\CC-22x36.pen  
 Design Filename: \\ovp000\Jobs\4809\Hoover\CD\Profile\Hvr--prof.dgn

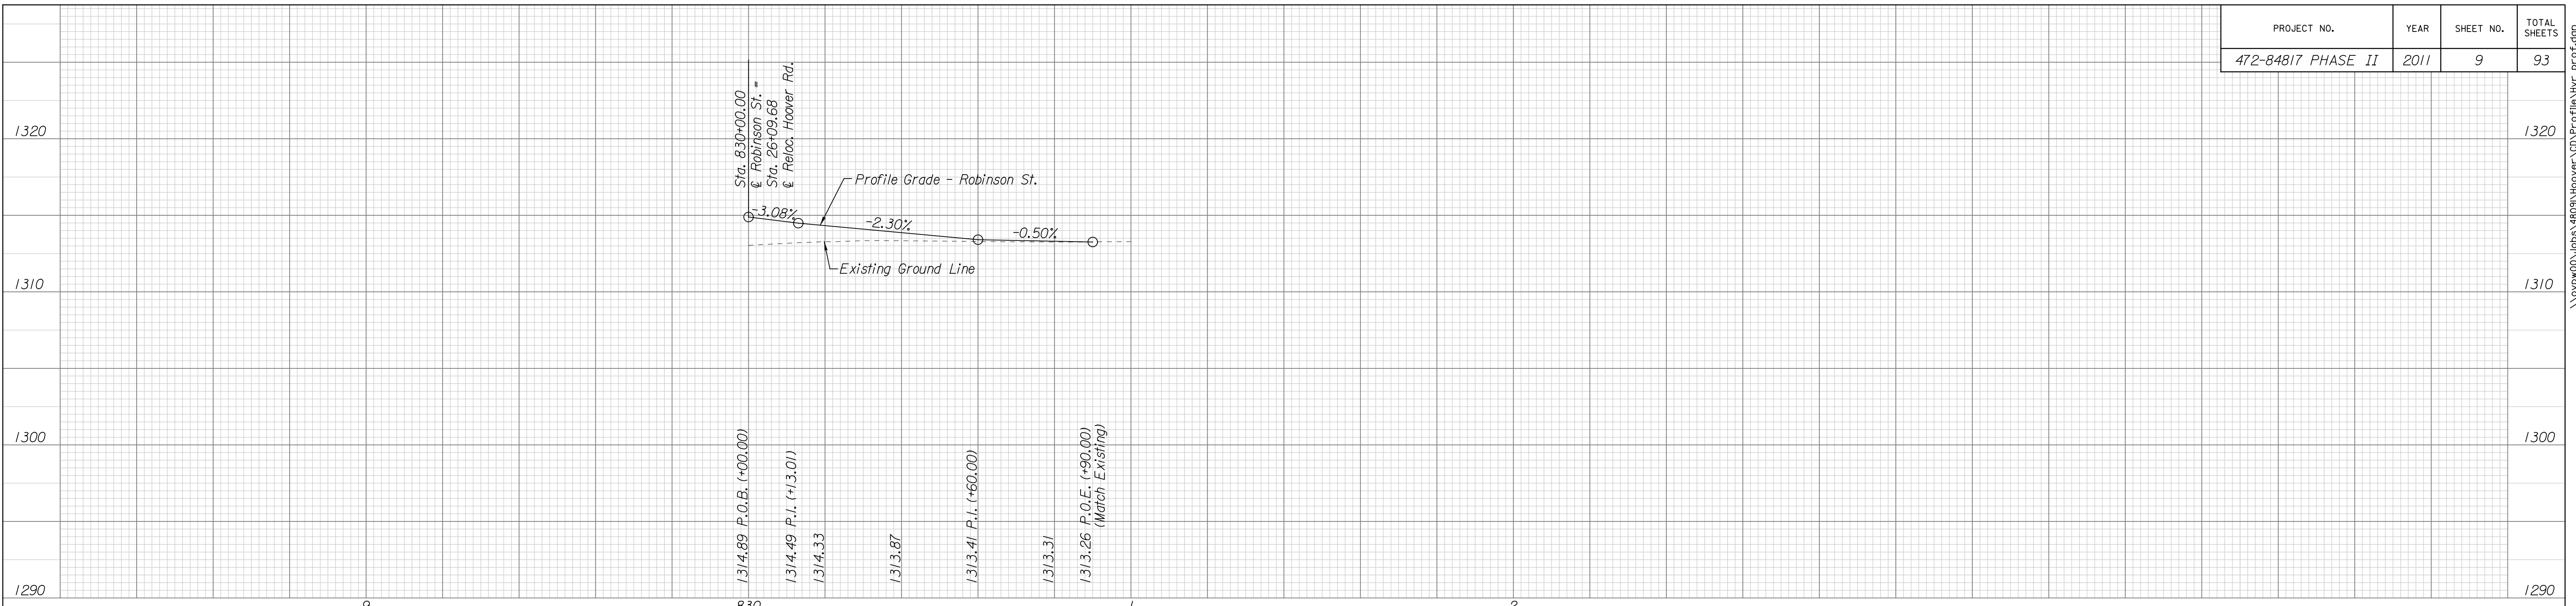

RELOCATED HOOVER ROAD  
PROFILE  
STA. 24+50 TO STA. 30+50

CITY ENGINEER  
JAMES L. ARMOUR, P.E., L.S.

PROJECT NUMBER 472-84817 PHASE II	OCA NUMBER 770005	DATE 11/2011
--------------------------------------	----------------------	-----------------

CITY ENGINEER'S OFFICE  
CITY HALL - SEVENTH FLOOR  
455 NORTH MAIN STREET  
WICHITA, KANSAS 67202-1620  
(316) 268-4501

DESIGN DRAWN  
SHEET  
9 of 93

\\ovp000\Jobs\4809\Hoover\CD\Profile\Hvr--prof.dgn