


PROJECT NO.	YEAR	SHEET NO.	TOTAL SHEETS
472-84817 PHASE II	2011	92	93



Plotted on: Monday, October 24, 2011 09:44 AM
 mbechtel Plot Queue: \\ovp00\ovp1\TBWLP
 Plot Scale: 0.000000x0.000000 Pen Table: \\ovp00\apps\4809\ Hoover\CD\Xsect\Hvr_300_xsect.dgn
 Design Filename: \\ovp00\apps\4809\ Hoover\CD\Xsect\Hvr_300_xsect.dgn

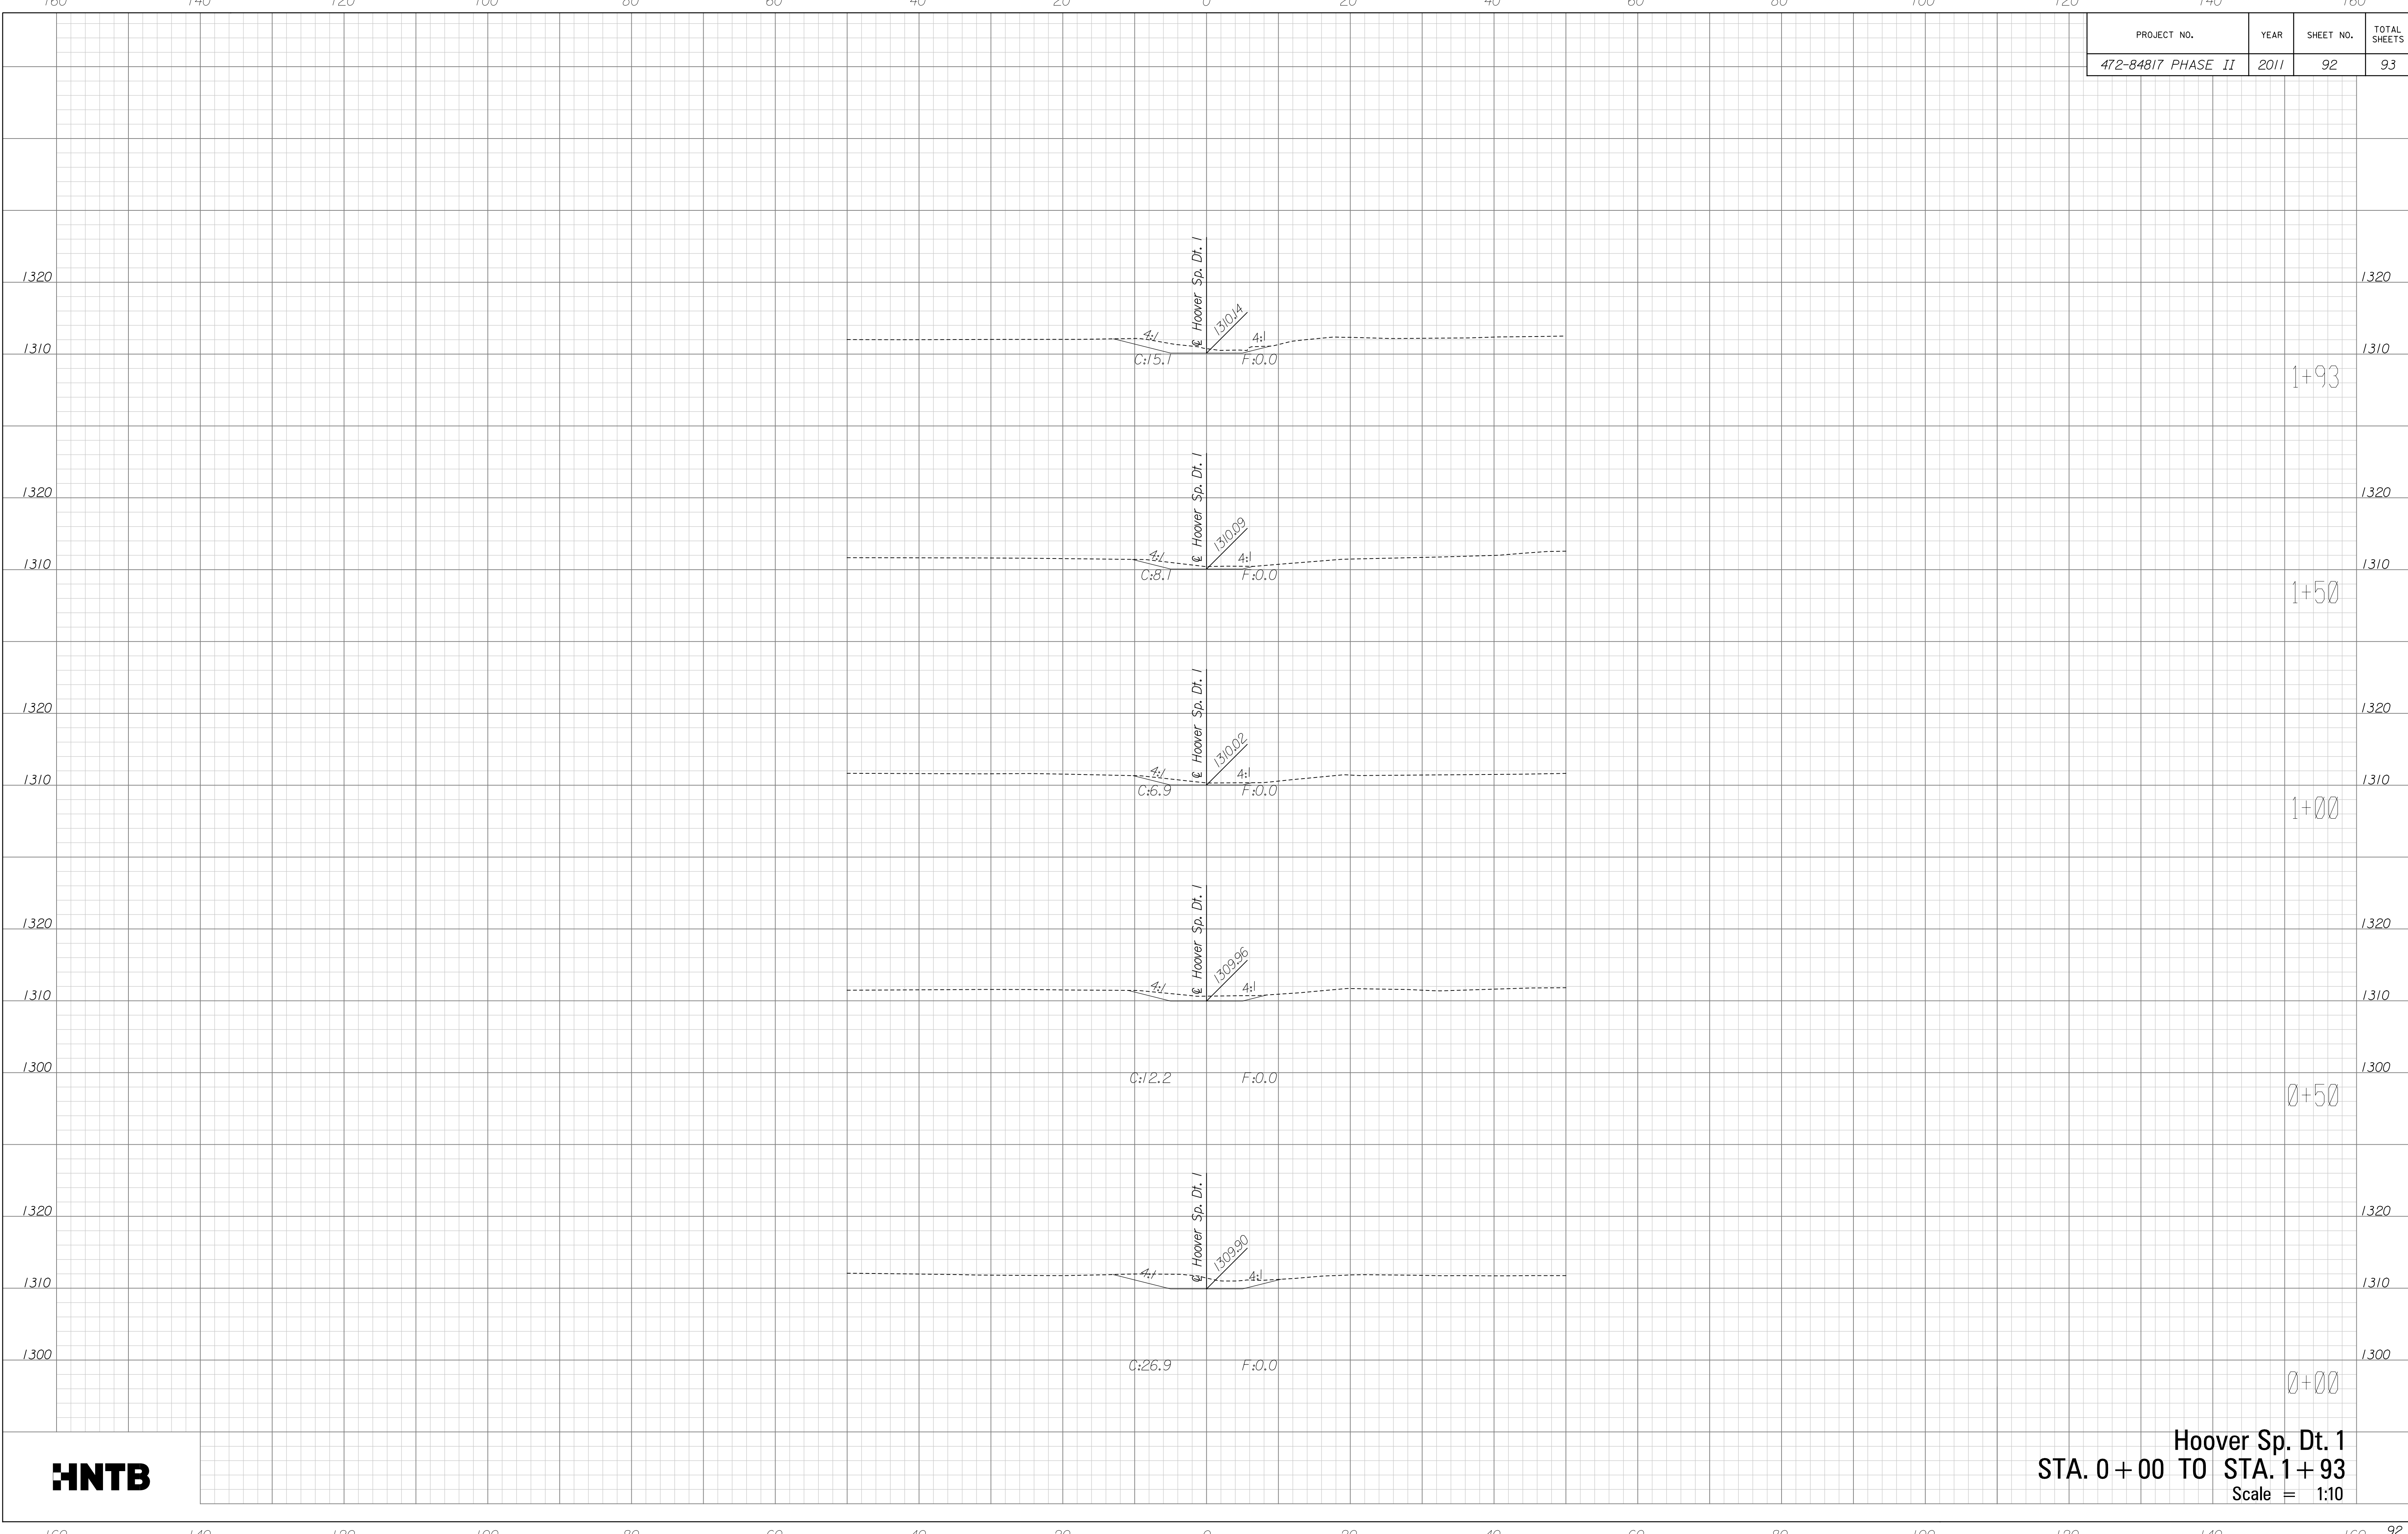

Hoover Sp. Dt. 1
 STA. 0 + 00 TO STA. 1 + 93
 Scale = 1:10

\\ovp00\apps\4809\ Hoover\CD\Xsect\Hvr_300_xsect.dgn