


PROJECT NO.	YEAR	SHEET NO.	TOTAL SHEETS
472-84817 PHASE II	2011	93	93



Plotted on: Monday, October 24, 2011 09:44 AM
 mbechtel Plot Queue: \\ovp00\PLT\BWLIP
 Plot Scale: 0.000000:0.000000 Pen Table: \\ovp00\Jobs\4809\Common\Highway\Library\blotpen\CC-23x35.pen
 Design Filename: \\ovp00\Jobs\4809\Hoover\CD\Xsect\Hvr_300_xsect.dgn

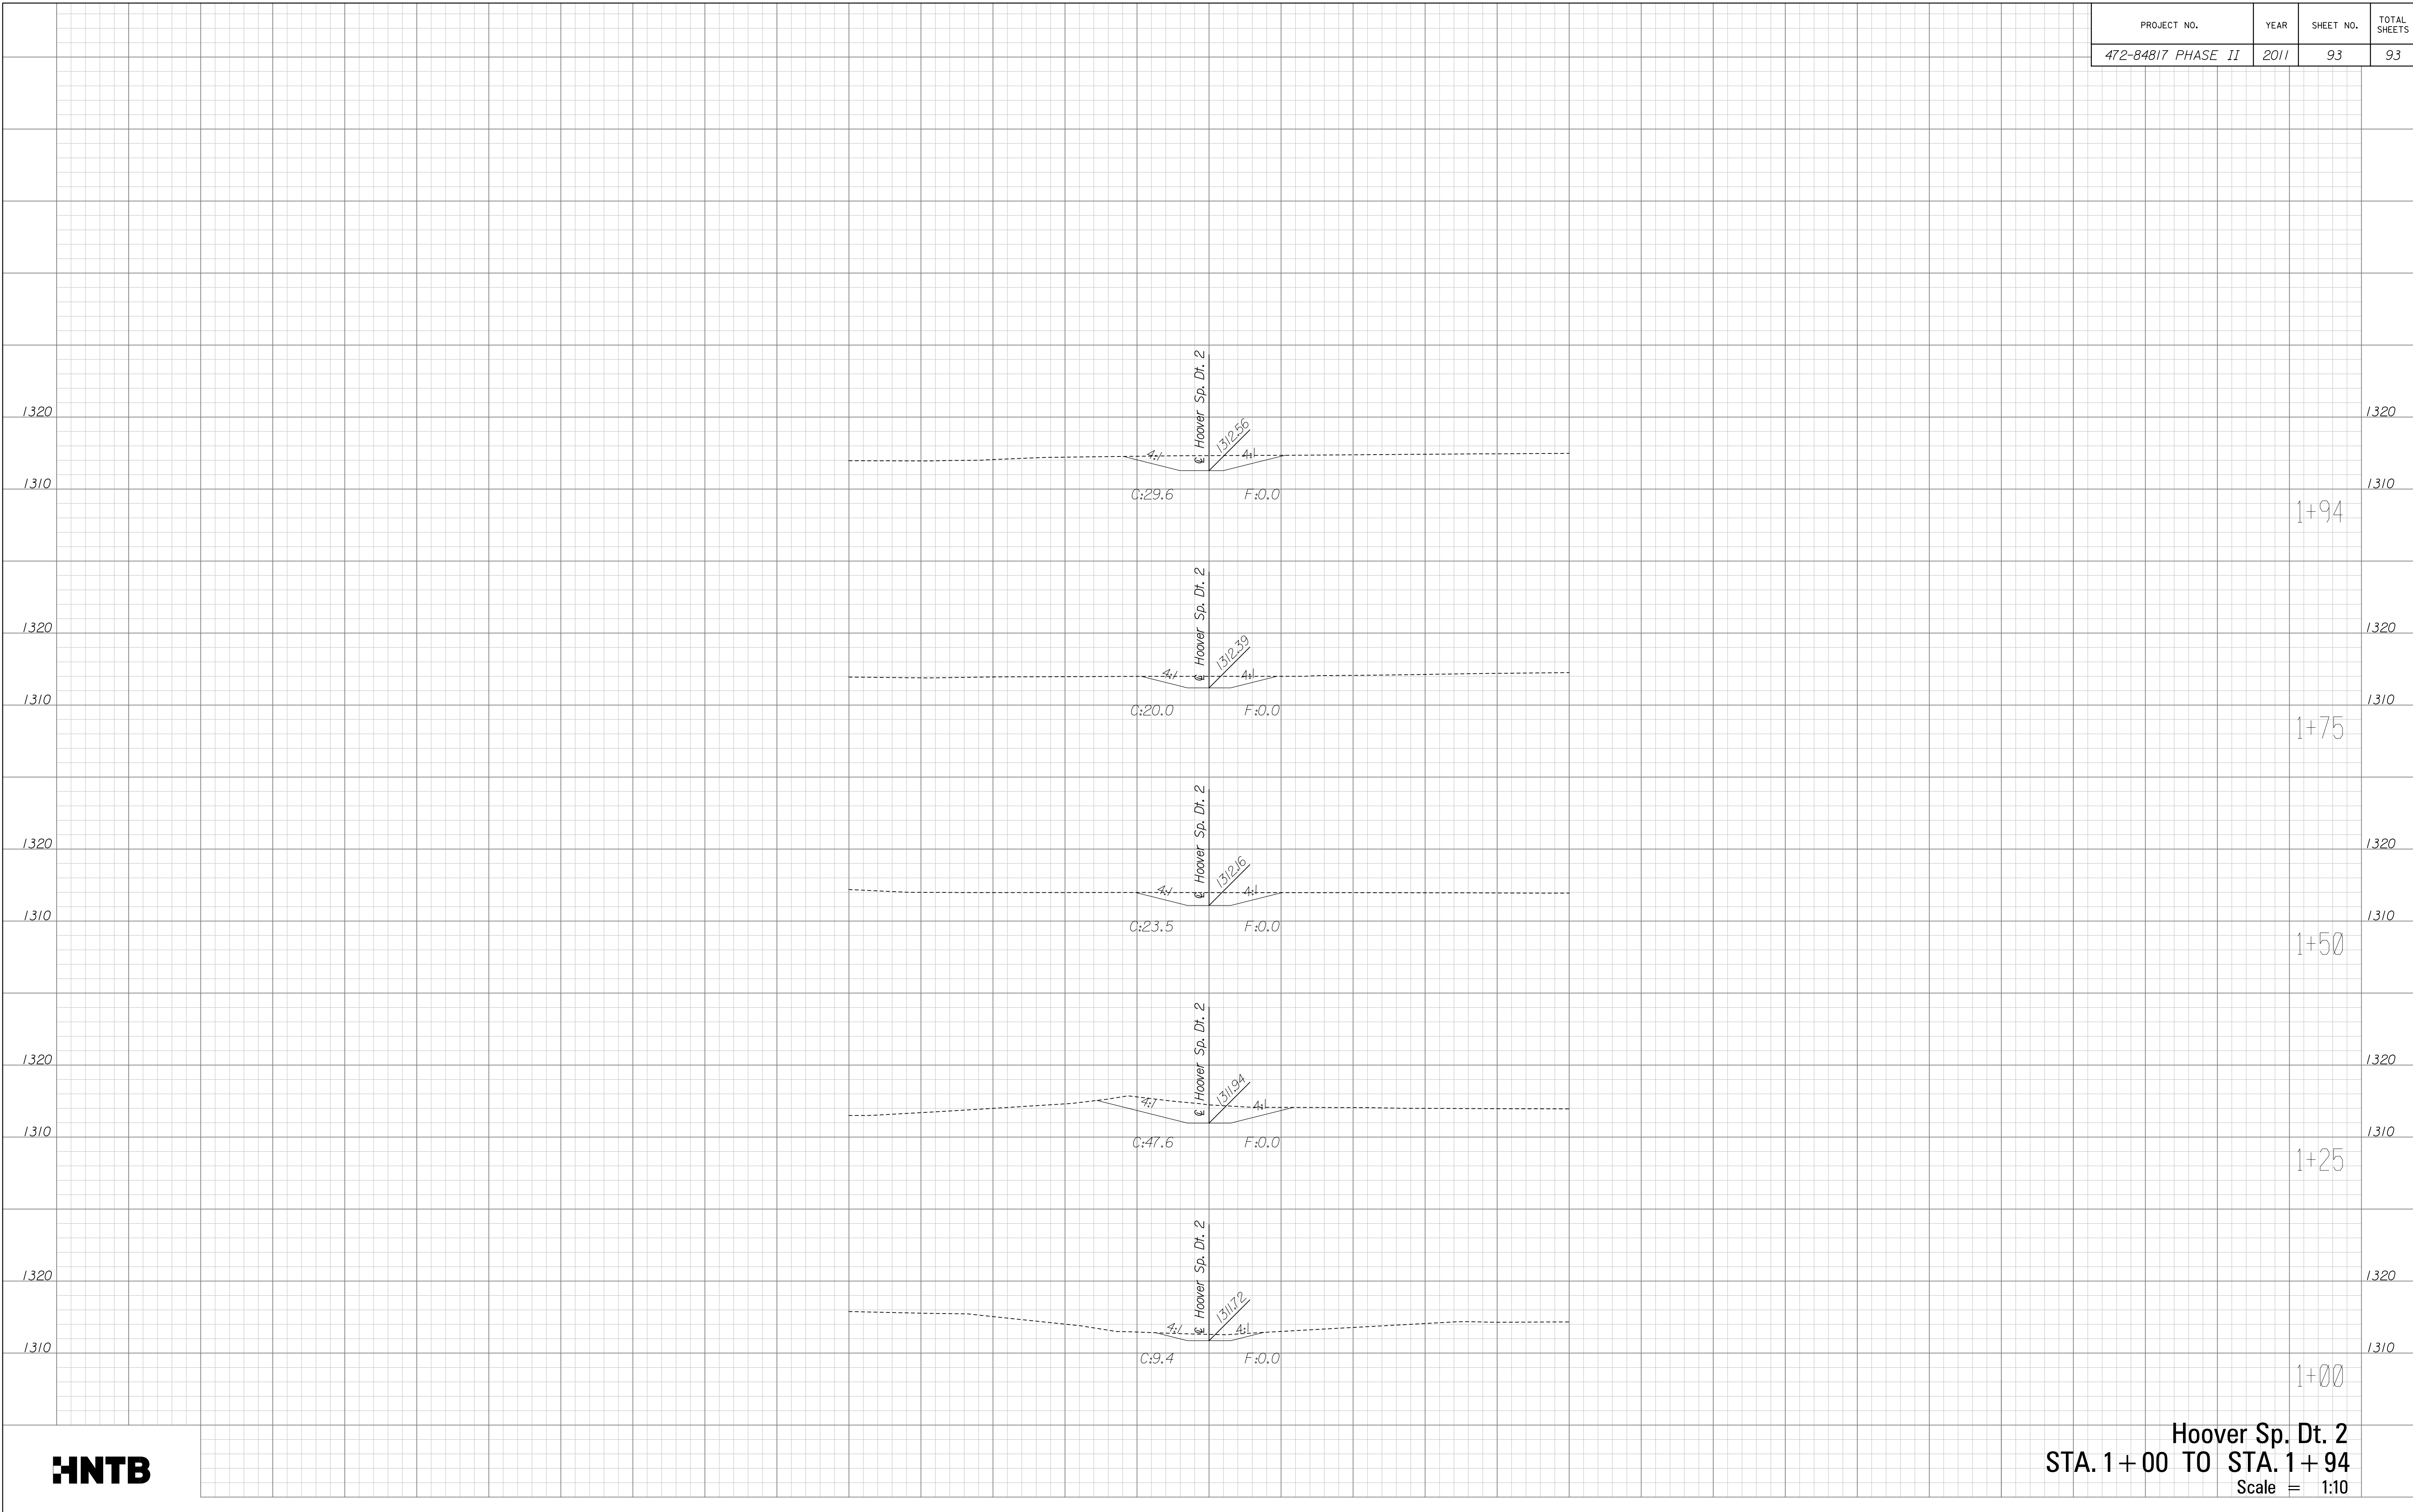

Hoover Sp. Dt. 2
 STA. 1+00 TO STA. 1+94
 Scale = 1:10

\\ovp00\Jobs\4809\Hoover\CD\Xsect\Hvr_300_xsect.dgn