


DATE: _____
 BY: _____
 CHECKED: _____
 PLAN

DATE: _____
 BY: _____
 CHECKED: _____
 PROFILE

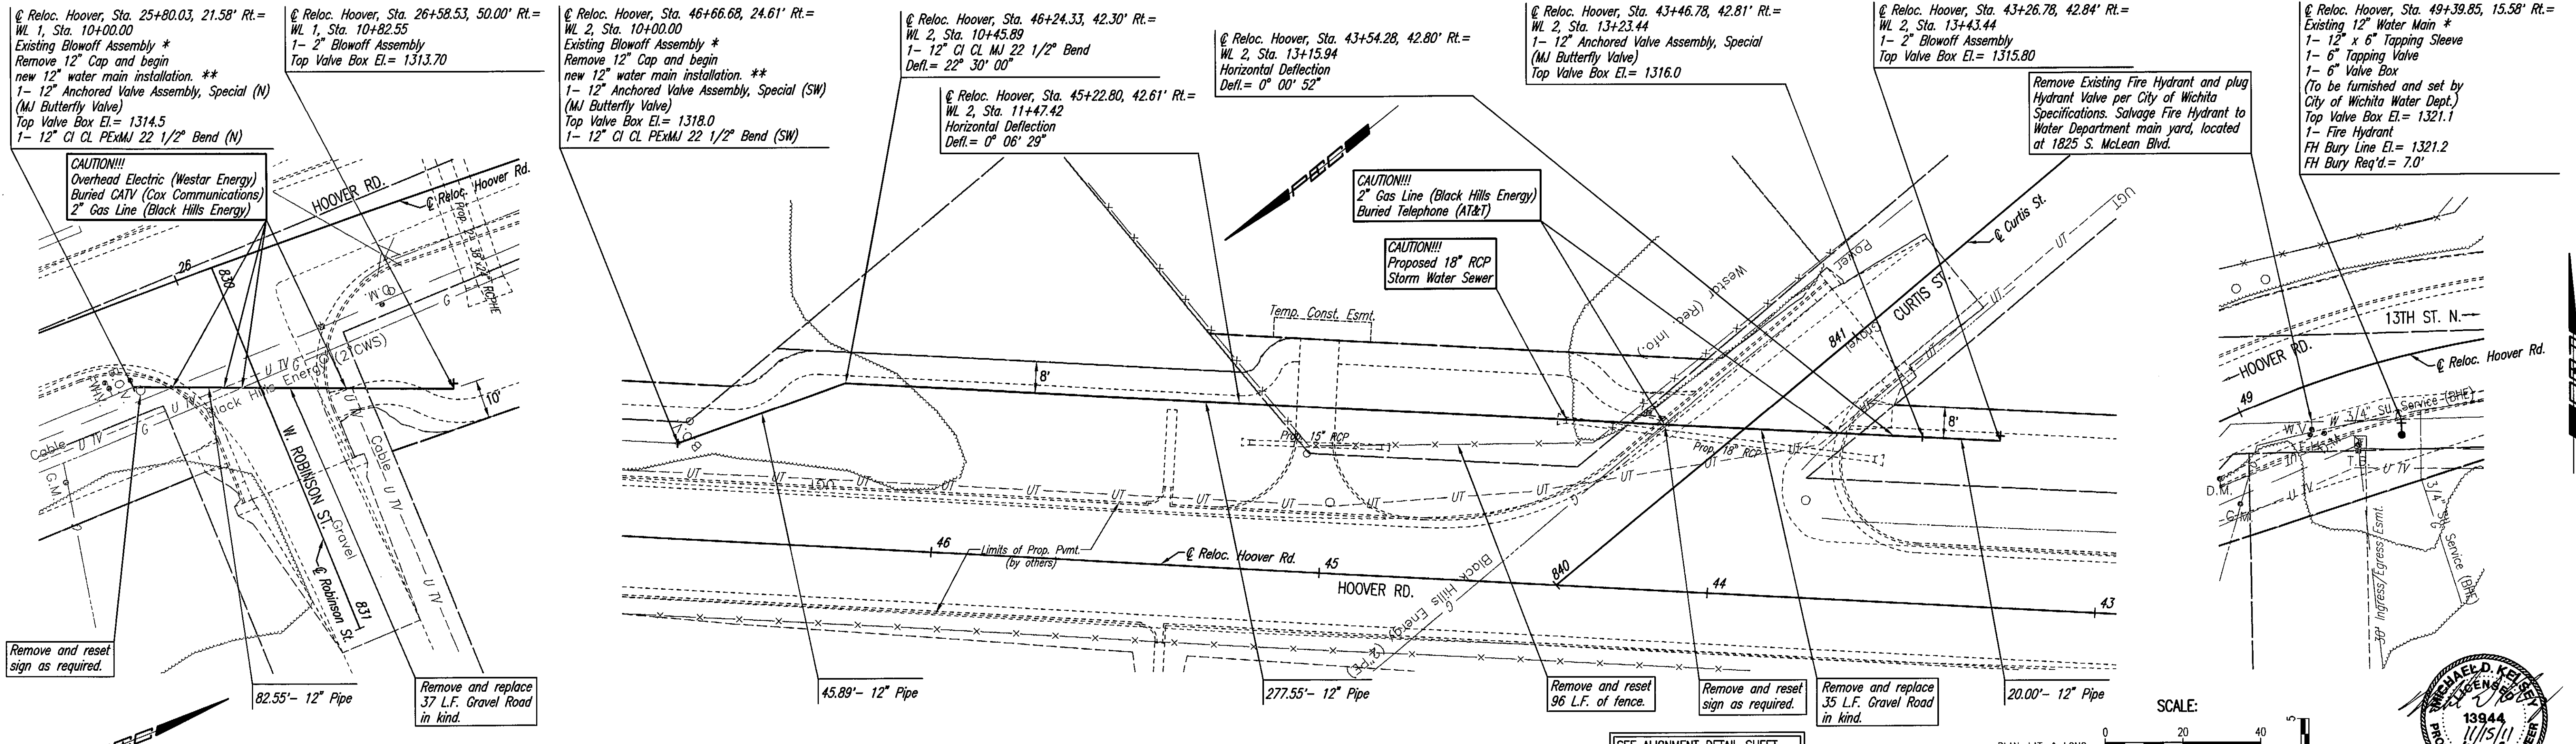


* PRIOR TO BEGINNING CONSTRUCTION, THE CONTRACTOR SHALL EXCAVATE THE EXISTING WATERLINE TO VERIFY PIPE SIZE, TYPE, FITTINGS, AND HORIZONTAL AND VERTICAL LOCATION. THE CONTRACTOR SHALL REPORT HIS FINDINGS TO THE ENGINEER SO THAT ANY NECESSARY PLAN MODIFICATIONS MAY BE MADE. ANY ADDITIONAL LABOR OR MATERIALS NECESSARY TO COMPLETE THE CONNECTION SHALL BE CONSIDERED SUBSIDIARY TO THE PROJECT.

** ALL FITTINGS, ADAPTORS, AND OTHER INCIDENTALS NECESSARY TO PERFORM THIS TIE-IN SHOULD BE CONSIDERED SUBSIDIARY TO THE PRICE BID FOR PIPE.

SEE ALIGNMENT DETAIL SHEET FOR ROAD CENTERLINE CONTROL.

NOTE: CONTRACTOR SHALL VERIFY LOCATIONS AND DEPTHS FOR ALL UTILITIES.

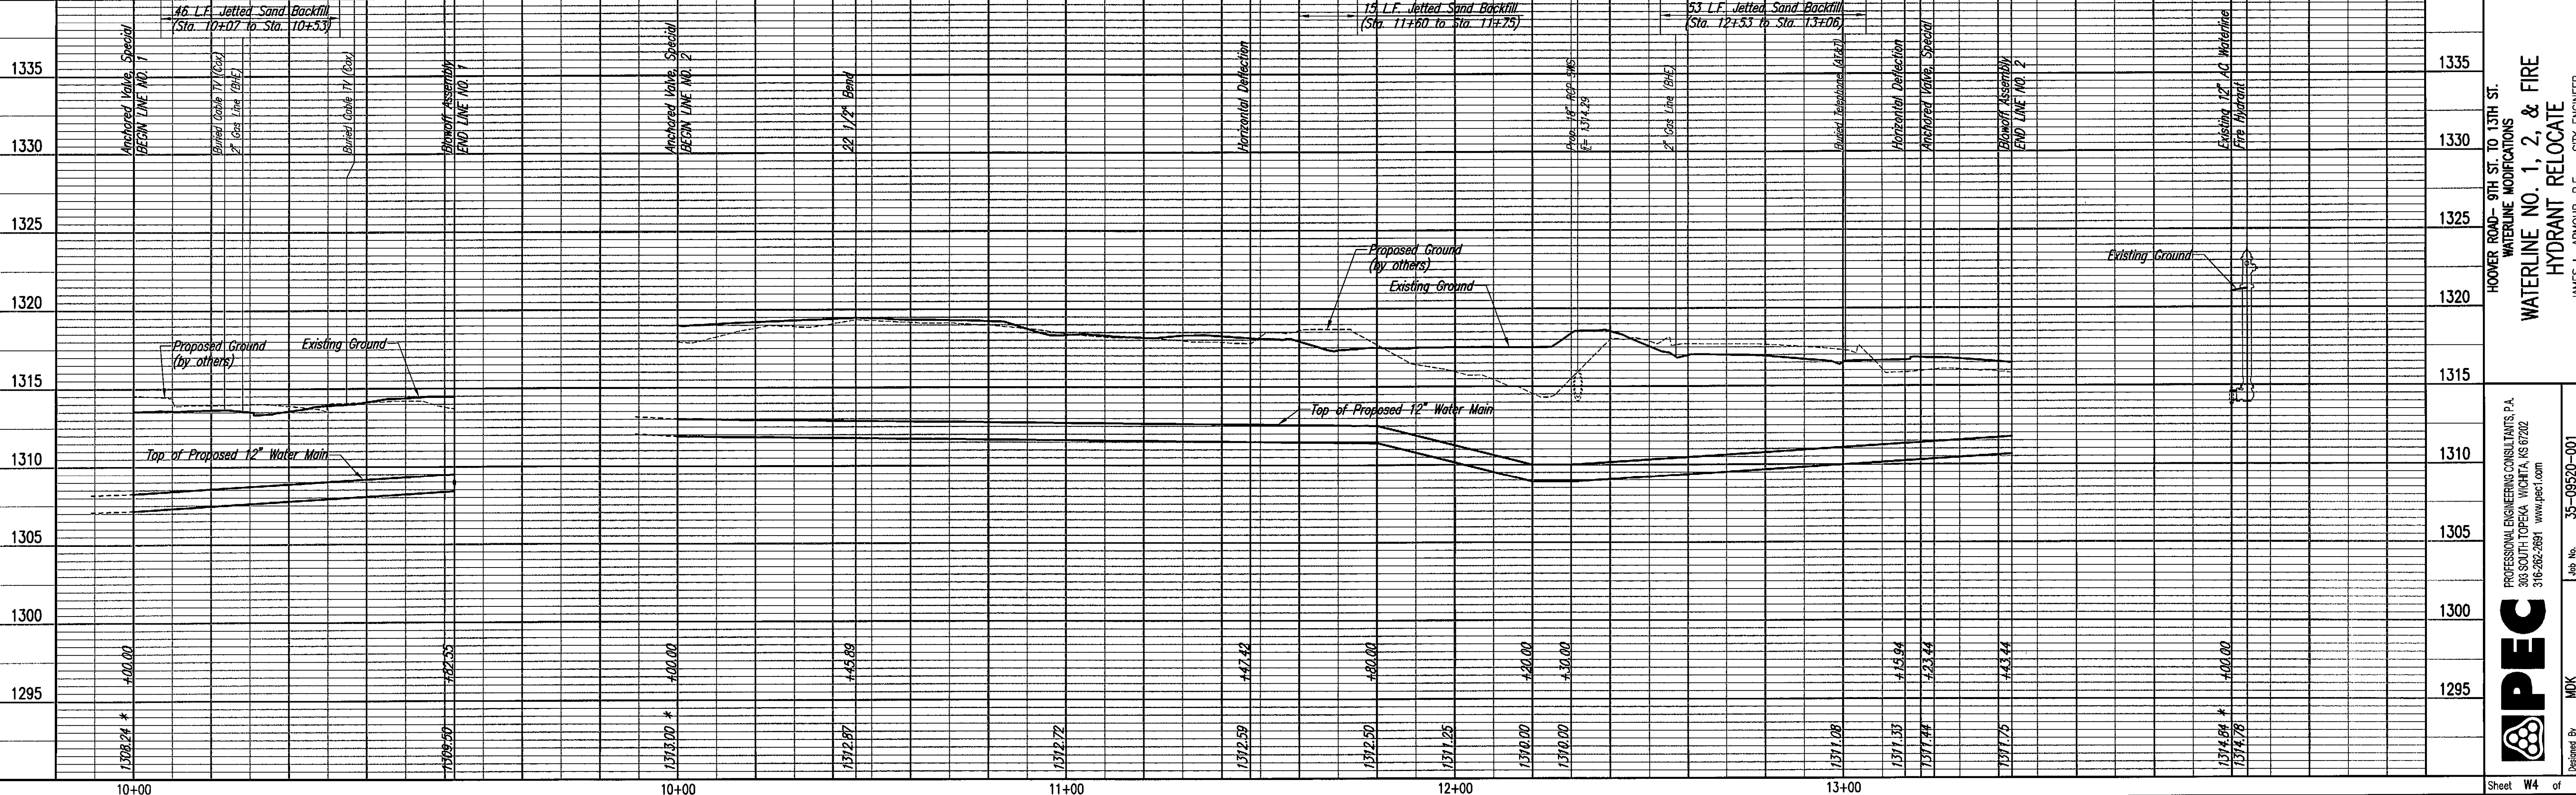

Drawn By: JLM
 Checked By: MOK
 Date: October 2011

PROFESSIONAL ENGINEERING CONSULTANTS, P.A.
 303 SOUTH TOPICKA WICHITA, KS 67202
 316-262-2691 www.pec.com

Job No. 35-09520-001
 Date October 2011

Sheet W4 of 4